STATE OF ILLINOIS DEPARTMENT OF TRANSPORTATION


INDEX OF SHEETS

- 1. COVER SHEET
- 2. GENERAL NOTES & HIGHWAY STANDARDS
- 3. SUMMARY OF QUANTITIES


PROPOSED HIGHWAY PLANS


VARIOUS ROUTES
SECTION D3 LIGHTING REPAIR 2021-4
PROJECT
AREA FOUR ON CALL LIGHTING REPAIR
VARIOUS COUNTIES

C-93-060-21

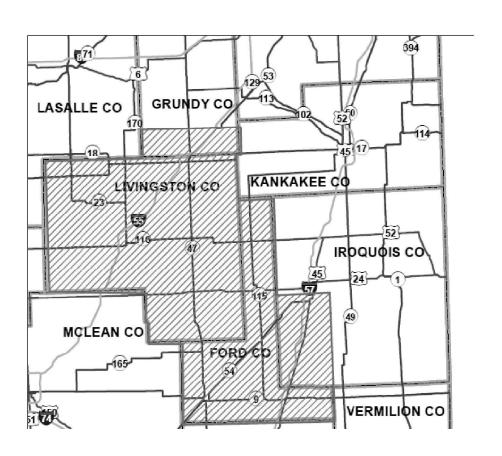


D-93-026-21

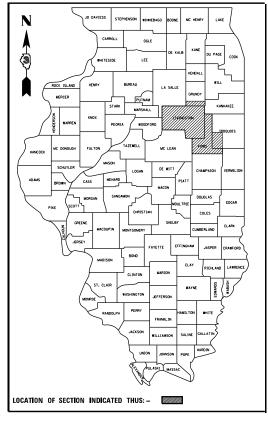

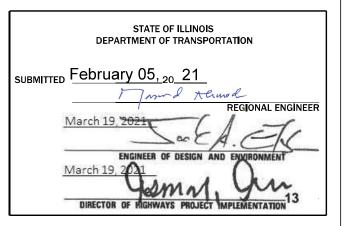

PRINTED BY THE AUTHORITY OF THE STATE OF ILLINOIS

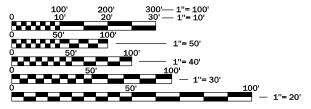

FULL SIZE PLANS HAVE BEEN PREPARED USING STANDARD ENGINEERING SCALES. REDUCED SIZED PLANS WILL NOT CONFORM TO STANDARD SCALES. IN MAKING MEASUREMENTS ON REDUCED PLANS, THE ABOVE SCALES MAY BE USED.

J.U.L.I.E.

 \circ

JOINT UTILITY LOCATION INFORMATION FOR EXCAVATION 1–800–892–0123 OR 811

PROJECT ENGINEER: YOGESH PATEL P.E. UNIT CHIEF: DAN DEVINE P.E. TOWNSHIPS: VARIOUS DISTRICT 3 NO. (815) 434–6131

CONTRACT NO. 66L64

LIST OF ILLINOIS DOT HIGHWAY STANDARDS

701001-02	OFF-ROAD OPERATIONS 2L, 2W, MORE THAN 15' (4.5 m) AWAY
701006-05	OFF-ROAD OPERATIONS 2L, 2W, 15' (4.5 m) TO 24" (600 mm) FROM
	PAVEMENT EDGE
701101-05	OFF-ROAD OPERATIONS MULTILANE, 15' (4.5 m) TO 24" (600 mm) FROM
	PAVEMENT EDGE
701106-02	OFF-ROAD OPERATIONS, MULTILANE, MORE THAN 15' (4.5 m) AWAY
701201-05	LANE CLOSURE, 2L, 2W, DAY ONLY, FOR SPEEDS ≥ 45 MPH
701206-05	LANE CLOSURE, 2L, 2W, NIGHT ONLY, FOR SPEEDS ≥ 45 MPH
701301-04	LANE CLOSURE, 2L, 2W, SHORT TIME OPERATIONS
701400-10	APPROACH TO LANE CLOSURE, FREEWAY/EXPRESSWAY
701401-12	LANE CLOSURE, FREEWAY/EXPRESSWAY
701406-12	LANE CLOSURE, FREEWAY/EXPRESSWAY, DAY OPERATIONS ONLY
701411-09	LANE CLOSURE, MULTILANE, AT ENTRANCE OR EXIT RAMP
	FOR SPEEDS ≥ 45 MPH
701421-08	LANE CLOSURE, MULTILANE, DAY OPERATIONS ONLY,
	FOR SPEEDS ≥ 45 MPH TO 55 MPH
701422-10	LANE CLOSURE, MULTILANE, FOR SPEEDS ≥ 45 MPH TO 55 MPH
701426-09	LANE CLOSURE, MULTILANE INTERMITTENT OR MOVING OPERATION,
	FOR SPEEDS ≥ 45 MPH
701427-05	LANE CLOSURE, MULTILANE INTERMITTENT OR MOVING OPERATION,
	FOR SPEEDS ≤ 40 MPH
701428-01	TRAFFIC CONTROL SETUP AND REMOVAL FREEWAY/EXPRESSWAY
701456-05	PARTIAL EXIT RAMP CLOSURE FREEWAY/EXPRESSWAY
701601-09	URBAN LN CLOSURE 2L 2W WITH BIDIRECT LEFT TURN LN
701701-10	URBAN LANE CLOSURE, MULTILANE INTERSECTION
701901-08	TRAFFIC CONTROL DEVICES

START & END DATES
OF CONSTRUCTION:
INSPECTORS:

STATE OF ILLINOIS DEPARTMENT OF TRANSPORTATION

GENERAL NOTES

THE LOCATIONS OF THE REPAIR AREAS SHALL BE DETERMINED BY THE ENGINEER.

ALL EXCAVATED MATERIAL, WHICH INCLUDED DIGGING OR GRADING OF ANY SOIL OR FILL MATERIAL, WITH THE EXCEPTION OF AGGREGATE FILLS, MUST BE INCORPORATED WITHIN, THE IDOT RIGHT OF WAY DUE TO ENVIRONMENTAL DOCUMENTATION REQUIREMENTS

ANY WORK ORDER MAY BE CANCELLED AT THE ENGINEERS DISCRETION.

NO OVERNIGHT LANE CLOSURES WILL BE ALLOWED.

ANY REFERENCE TO A STANDARD IN THESE PLANS SHALL BE INTERPRETED TO MEAN THE EDITION AS INDICATED BY THE SUBNUMBER SHOWN IN THE LIST OF STANDARDS OR THE COPY INCLUDED IN THESE PLANS.

THE CONTRACTOR IS ADVISED THAT THERE MAY BE PRESENCE OF DEPARTMENT OWNED UNDERGROUND ELECTRICAL CABLE WITHIN THE LIMITS OF THE PROPOSED IMPROVEMENT. THE CONTRACTOR SHALL REQUEST THE ILLINOIS DEPARTMENT OF TRANSPORTATION IN OTTAWA (815-434-8505) TO LOCATE THE UNDERGROUND FACILITIES, PROVIDING A MINIMUM 72 HOURS NOTICE. THE DEPARTMENT IS NOT A MEMBER OF THE JOINT UTILITY LOCATIONG INFORMATION FOR EXCAVATORS (JULIE) SYSTEM.

ALL DAMAGE TO DEPARTMENT OWNED UNDERGROUND FACILITIES, CAUSED BY THE CONTRACTOR SHALL BE REPAIRED TO THE SATISFACTION OF THE DEPARTMENT AT THE CONTRACTOR'S EXPENSE. THIS SHALL INCLUDE ALL TEMPORARY REPAIRS REQUIRED TO KEEP THE FACILITY OPERATIONAL WHILE MATERIAL IS BEING OBTAINED TO MAKE PERMANENT REPAIRS. SPLICING OF ELECTRIC CABLE WILL NOT BE ALLOWED. ELECTRIC CABLE SHALL BE REPLACED FROM POLE TO POLE OR CONTROLLER.

THE CONTRACTOR SHALL BE RESPONSIBLE FOR PROTECTING UTILITY PROPERTY FROM CONSTRUCTION OPERATIONS AS OUTLINED IN ARTICLE 107.31 OF THE STANDARD SPECIFICATIONS. THE J.U.L.I.E NUMBER IS 1-800-892-0123. A MINIMUM OF 48 HOURS ADVANCE NOTICE IS REQUIRED.

STATE OF ILLINOIS
DEPARTMENT OF TRANSPORTATION
DISTRICT THREE
AS BUILT INFORMATION

SCALE:

SHEET

OF SHEETS STA.

STATE OF ILLINOIS
DEPARTMENT OF TRANSPORTATION
DISTRICT THREE

SUPERVISING CONSTRUCTION FIELD ENGINEER	DATE:	
RESIDENT ENGINEER / TECHNICIAN	PREPARED BY:	DISTRICT OPERATIONS ENGINEER
	EXAMINED BY:	
		DISTRICT STUDIES & PLANS ENGINEER
		DISTRICT CONSTRUCTION ENGINEER
		DISTRICT MATERIALS ENGINEER

TO STA.

F.A. SECTION COUNTY TOTAL SHEETS NOI.

VARIOUS D3 LIGHTING REPAIR 2021-4 VARIOUS 3 2

CONTRACT NO. 66L64

				CONSTRUCTION CODE STATE FUNDS 100% ROADWAY 0021				
					RURAL			
CODE NO.	ITEM	UNIT	TOTAL QUANTITY	SEQ 01 LIVINGSTON	SEQ 02 IROQUOIS	SEQ 03 FORD	SEQ 04 GRUNDY	
X7011834	TRAFFIC CONTROL AND PROTECTION, CALL OUT WORK	EACH	4	1	1	1	1	
XP000001	JOURNEYMAN ELECTRICIAN	HOUR	300	150	50	50	50	
XP000002	APPRENTICE ELECTRICIAN	HOUR	100	50	20	15	15	
XP000003	JOURNEYMAN ELECTRICIAN (WEEKLY OVERTIME RATE)	HOUR	25	10	5	5	5	
XP000004	JOURNEYMAN ELECTRICIAN (SATURDAY OVERTIME RATE)	HOUR	25	10	5	5	5	
XP000005	JOURNEYMAN ELECTRICIAN (SUNDAY AND HOLIDAY OVERTIME RATE)	HOUR	15	5	4	3	3	
X1 000003	SOUTHER WAY ELECTRICIAN (SUNDAT AND HOLIDAT OVERTIME WATE)	Hook	15	3		3	<u></u>	
XP000006	APPRENTICE ELECTRICIAN (WEEKLY OVERTIME RATE)	HOUR	25	10	5	5	5	
XP000007	APPRENTICE ELECTRICIAN (SATURDAY OVERTIME RATE)	HOUR	25	10	5	5	5	
XP000008	APPRENTICE ELECTRICIAN (SUNDAY AND HOLIDAY OVERTIME RATE)	HOUR	25	10	5	5	5	
XP000009	PICK-UP TRUCK	HOUR	200	100	40	30	30	
XP000010	BUCKET TRUCK (LENGTH LESS THAN 35 FEET)	HOUR	60	30	10	10	10	
XP000011	BUCKET TRUCK (LENGTH 35 TO 65 FEET)	HOUR	100	40	20	20	20	
VL 000011	BOOKET INDEK (LENGTH 33 TO 63 FEET)	nouk	100	40	20	20	20	
	·	•						

LE NAME: pw:\\planroom.dot.illinois.gov:PWIDOT\Documents\IDOT Offices\District 3\Projects\D366L64\

 USER NAME
 = longneckerjh
 DESIGNED
 REVISED

 DRAWN
 REVISED

 PLOT SCALE
 = 100.0000 ' / in.
 CHECKED
 REVISED

 PLOT DATE
 = 1/27/2021
 DATE
 REVISED

STATE OF ILLINOIS
DEPARTMENT OF TRANSPORTATION

SCALE:

F.A. SECTION COUNTY TOTAL SHEET NO.										
CONTRACT NO. 66L64							SECTION	COUNTY		
						VARIOUS	D3 LIGHTING REPAIR 2021-4	VARIOUS	3	3
SHEET OF SHEETS STA. TO STA.								CONTRACT	NO. 66	L64
	SHEET	OF	SHEETS	STA.	TO STA.		ILLINOIS			