


FINAL SURVEY	SURVEYED	BY	DATE
NOTE BOOK	PLOTTED		
AREAS CHECKED	TEMPLATE		
NO.	AREAS CHECKED		

ORIGINAL SURVEY	SURVEYED	BY	DATE
NOTE BOOK	PLOTTED		
AREAS CHECKED	TEMPLATE		
NO.	AREAS CHECKED		

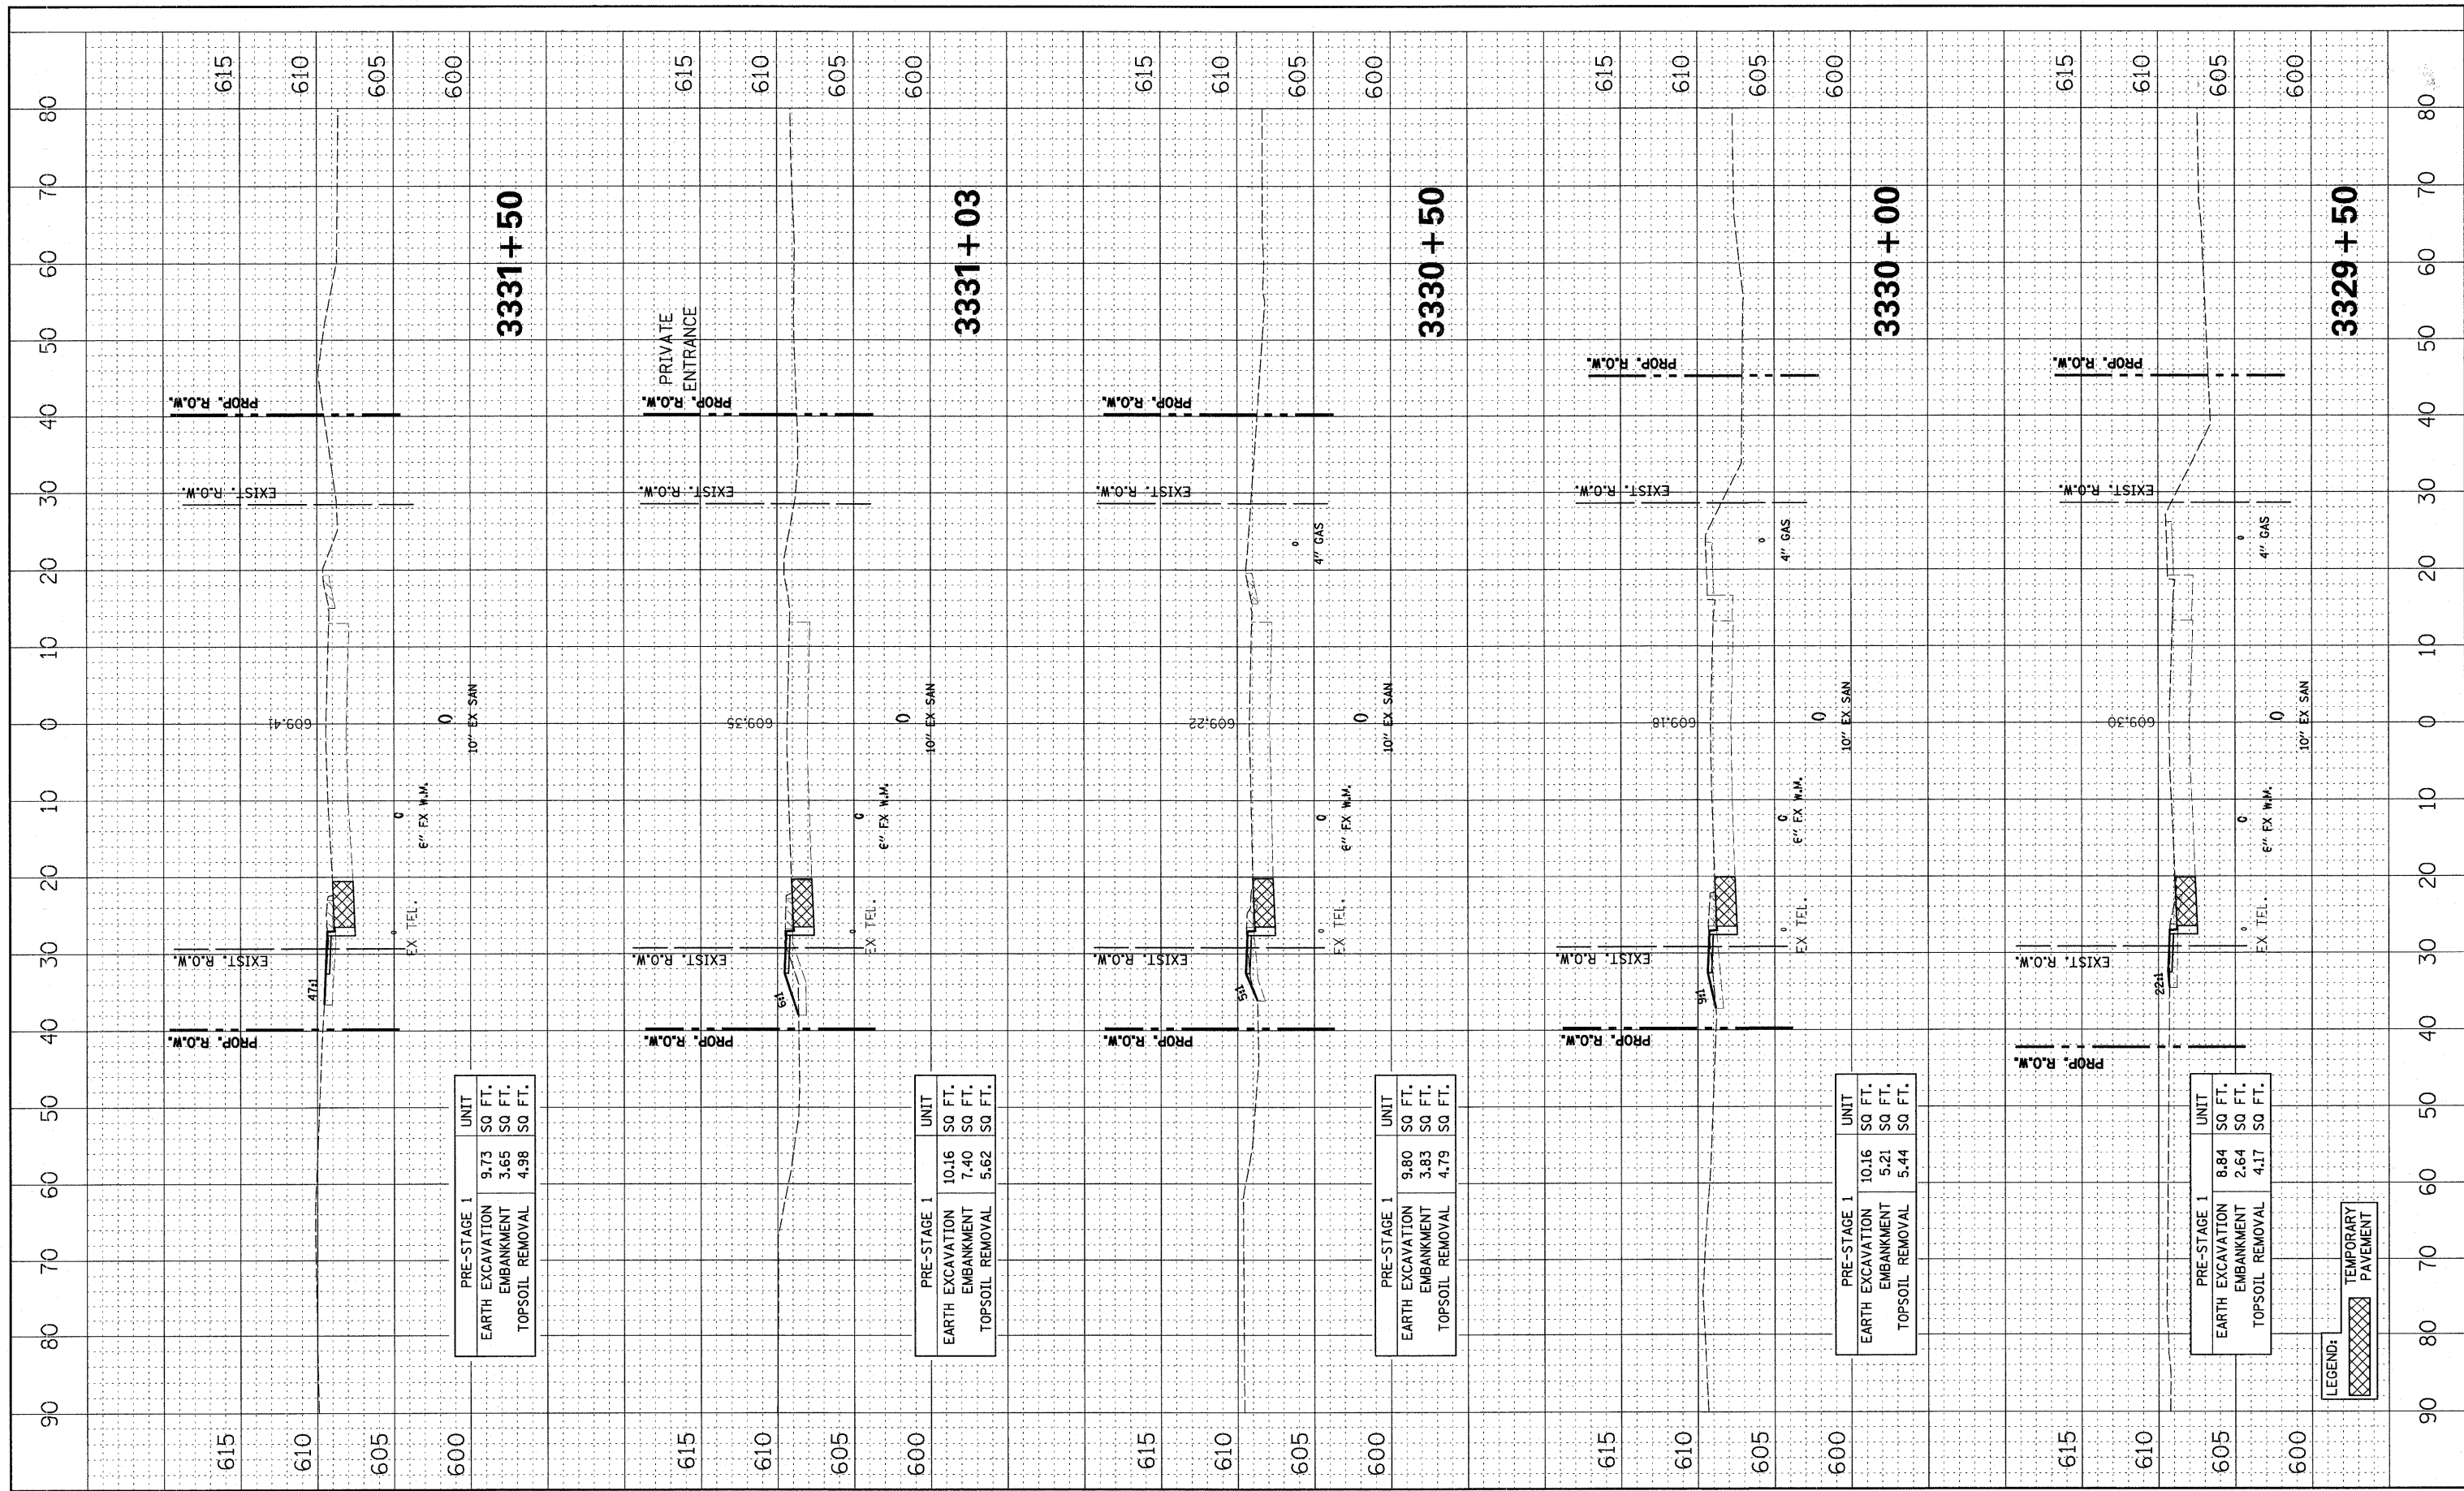

PRE-STAGE 1		
UNIT	SO FT.	SO FT.
EARTH EXCAVATION	9.73	3.65
EMBANKMENT	3.65	5.00
TOPSOIL REMOVAL	4.98	5.00

PRE-STAGE 1		
UNIT	SO FT.	SO FT.
EARTH EXCAVATION	10.16	7.40
EMBANKMENT	7.40	5.62
TOPSOIL REMOVAL	5.62	5.00

PRE-STAGE 1		
UNIT	SO FT.	SO FT.
EARTH EXCAVATION	9.80	3.83
EMBANKMENT	3.83	4.79
TOPSOIL REMOVAL	4.79	5.00

PRE-STAGE 1		
UNIT	SO FT.	SO FT.
EARTH EXCAVATION	10.16	5.21
EMBANKMENT	5.21	5.44
TOPSOIL REMOVAL	5.44	5.00

PRE-STAGE 1		
UNIT	SO FT.	SO FT.
EARTH EXCAVATION	8.84	2.64
EMBANKMENT	2.64	4.17
TOPSOIL REMOVAL	4.17	5.00

LEGEND:
 TEMPORARY PAVEMENT