


FINAL SURVEYED PLOTTED TEMPLATE AREAS CHECKED
 SURVEY NOTE BOOK NO. DATE

ORIGINAL SURVEY PLOTTED TEMPLATE AREAS CHECKED
 SURVEY NOTE BOOK NO. DATE

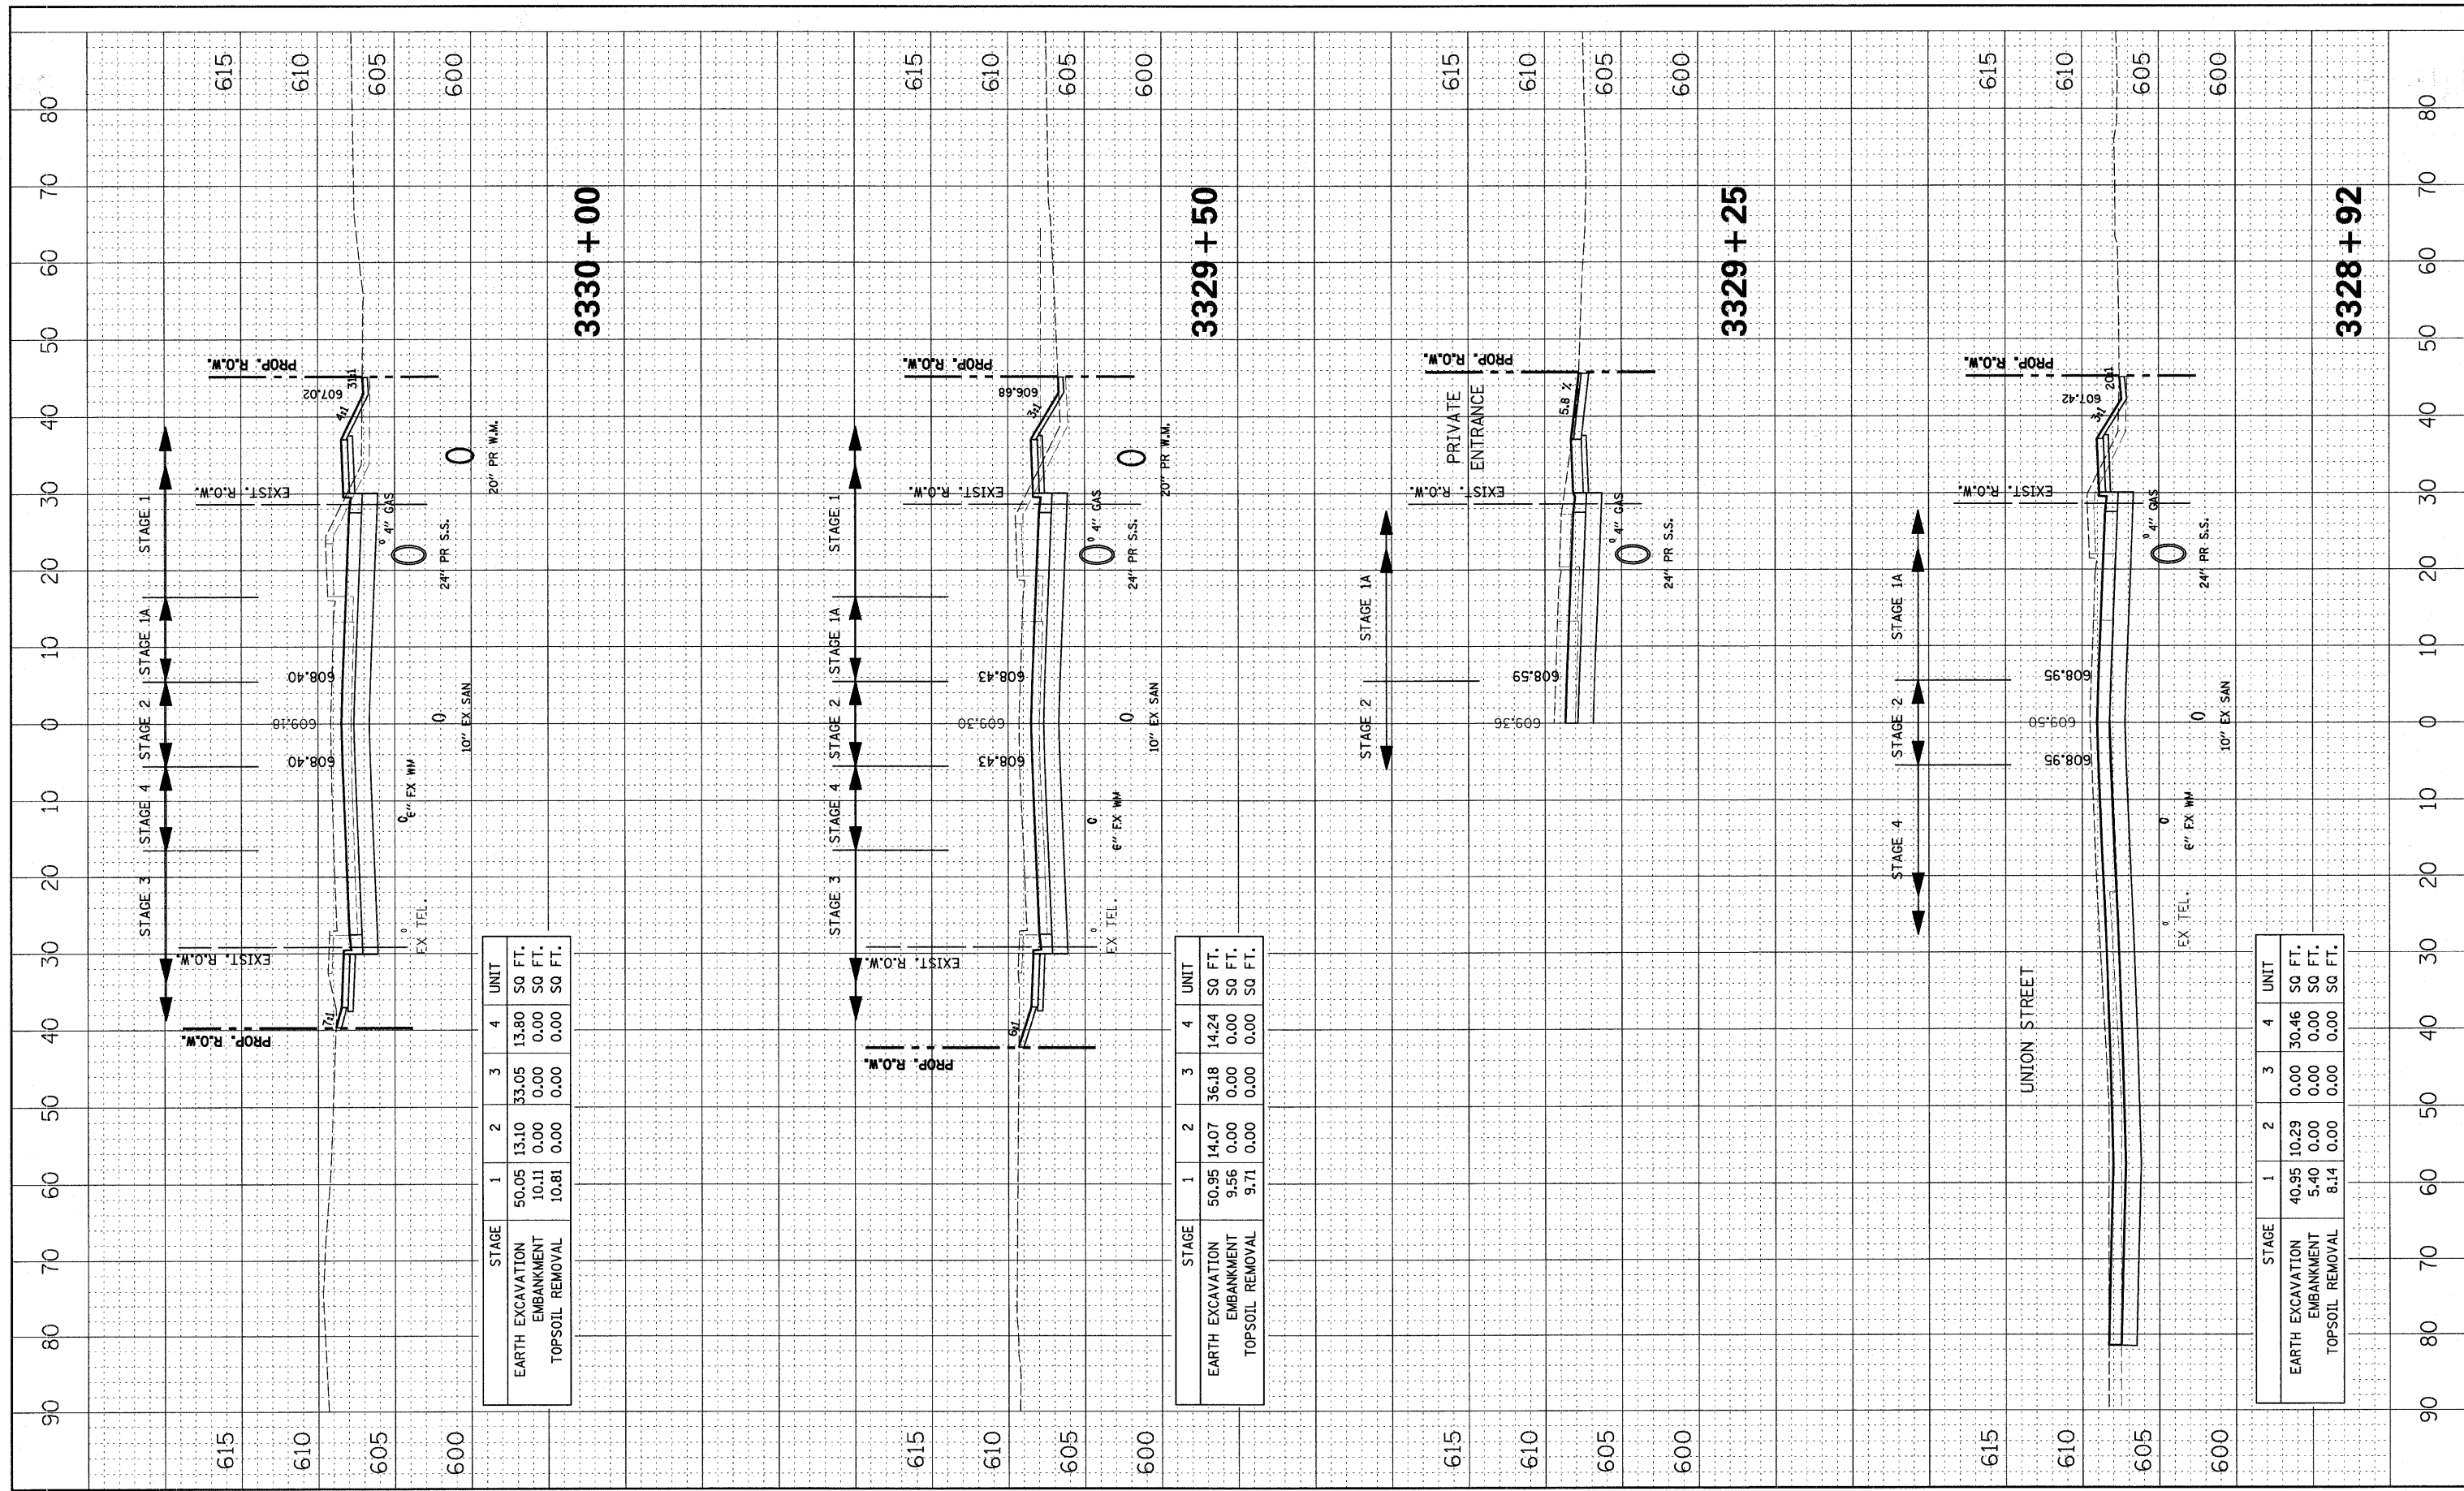

STAGE	1	2	3	4	UNIT
EARTH EXCAVATION	50.05	13.10	33.05	13.80	SQ. FT.
EMBANKMENT	10.11	0.00	0.00	0.00	SQ. FT.
TOPSOIL REMOVAL	10.81	0.00	0.00	0.00	SQ. FT.

STAGE	1	2	3	4	UNIT
EARTH EXCAVATION	50.95	14.07	36.18	14.24	SQ. FT.
EMBANKMENT	9.56	0.00	0.00	0.00	SQ. FT.
TOPSOIL REMOVAL	9.71	0.00	0.00	0.00	SQ. FT.

STAGE	1	2	3	4	UNIT
EARTH EXCAVATION	40.95	10.29	0.00	30.46	SQ. FT.
EMBANKMENT	5.40	0.00	0.00	0.00	SQ. FT.
TOPSOIL REMOVAL	8.14	0.00	0.00	0.00	SQ. FT.