


FINAL SURVEY SURVEYED PLOTTED NOTE BOOK AREAS CHECKED

ORIGINAL SURVEY SURVEYED PLOTTED NOTE BOOK AREAS CHECKED

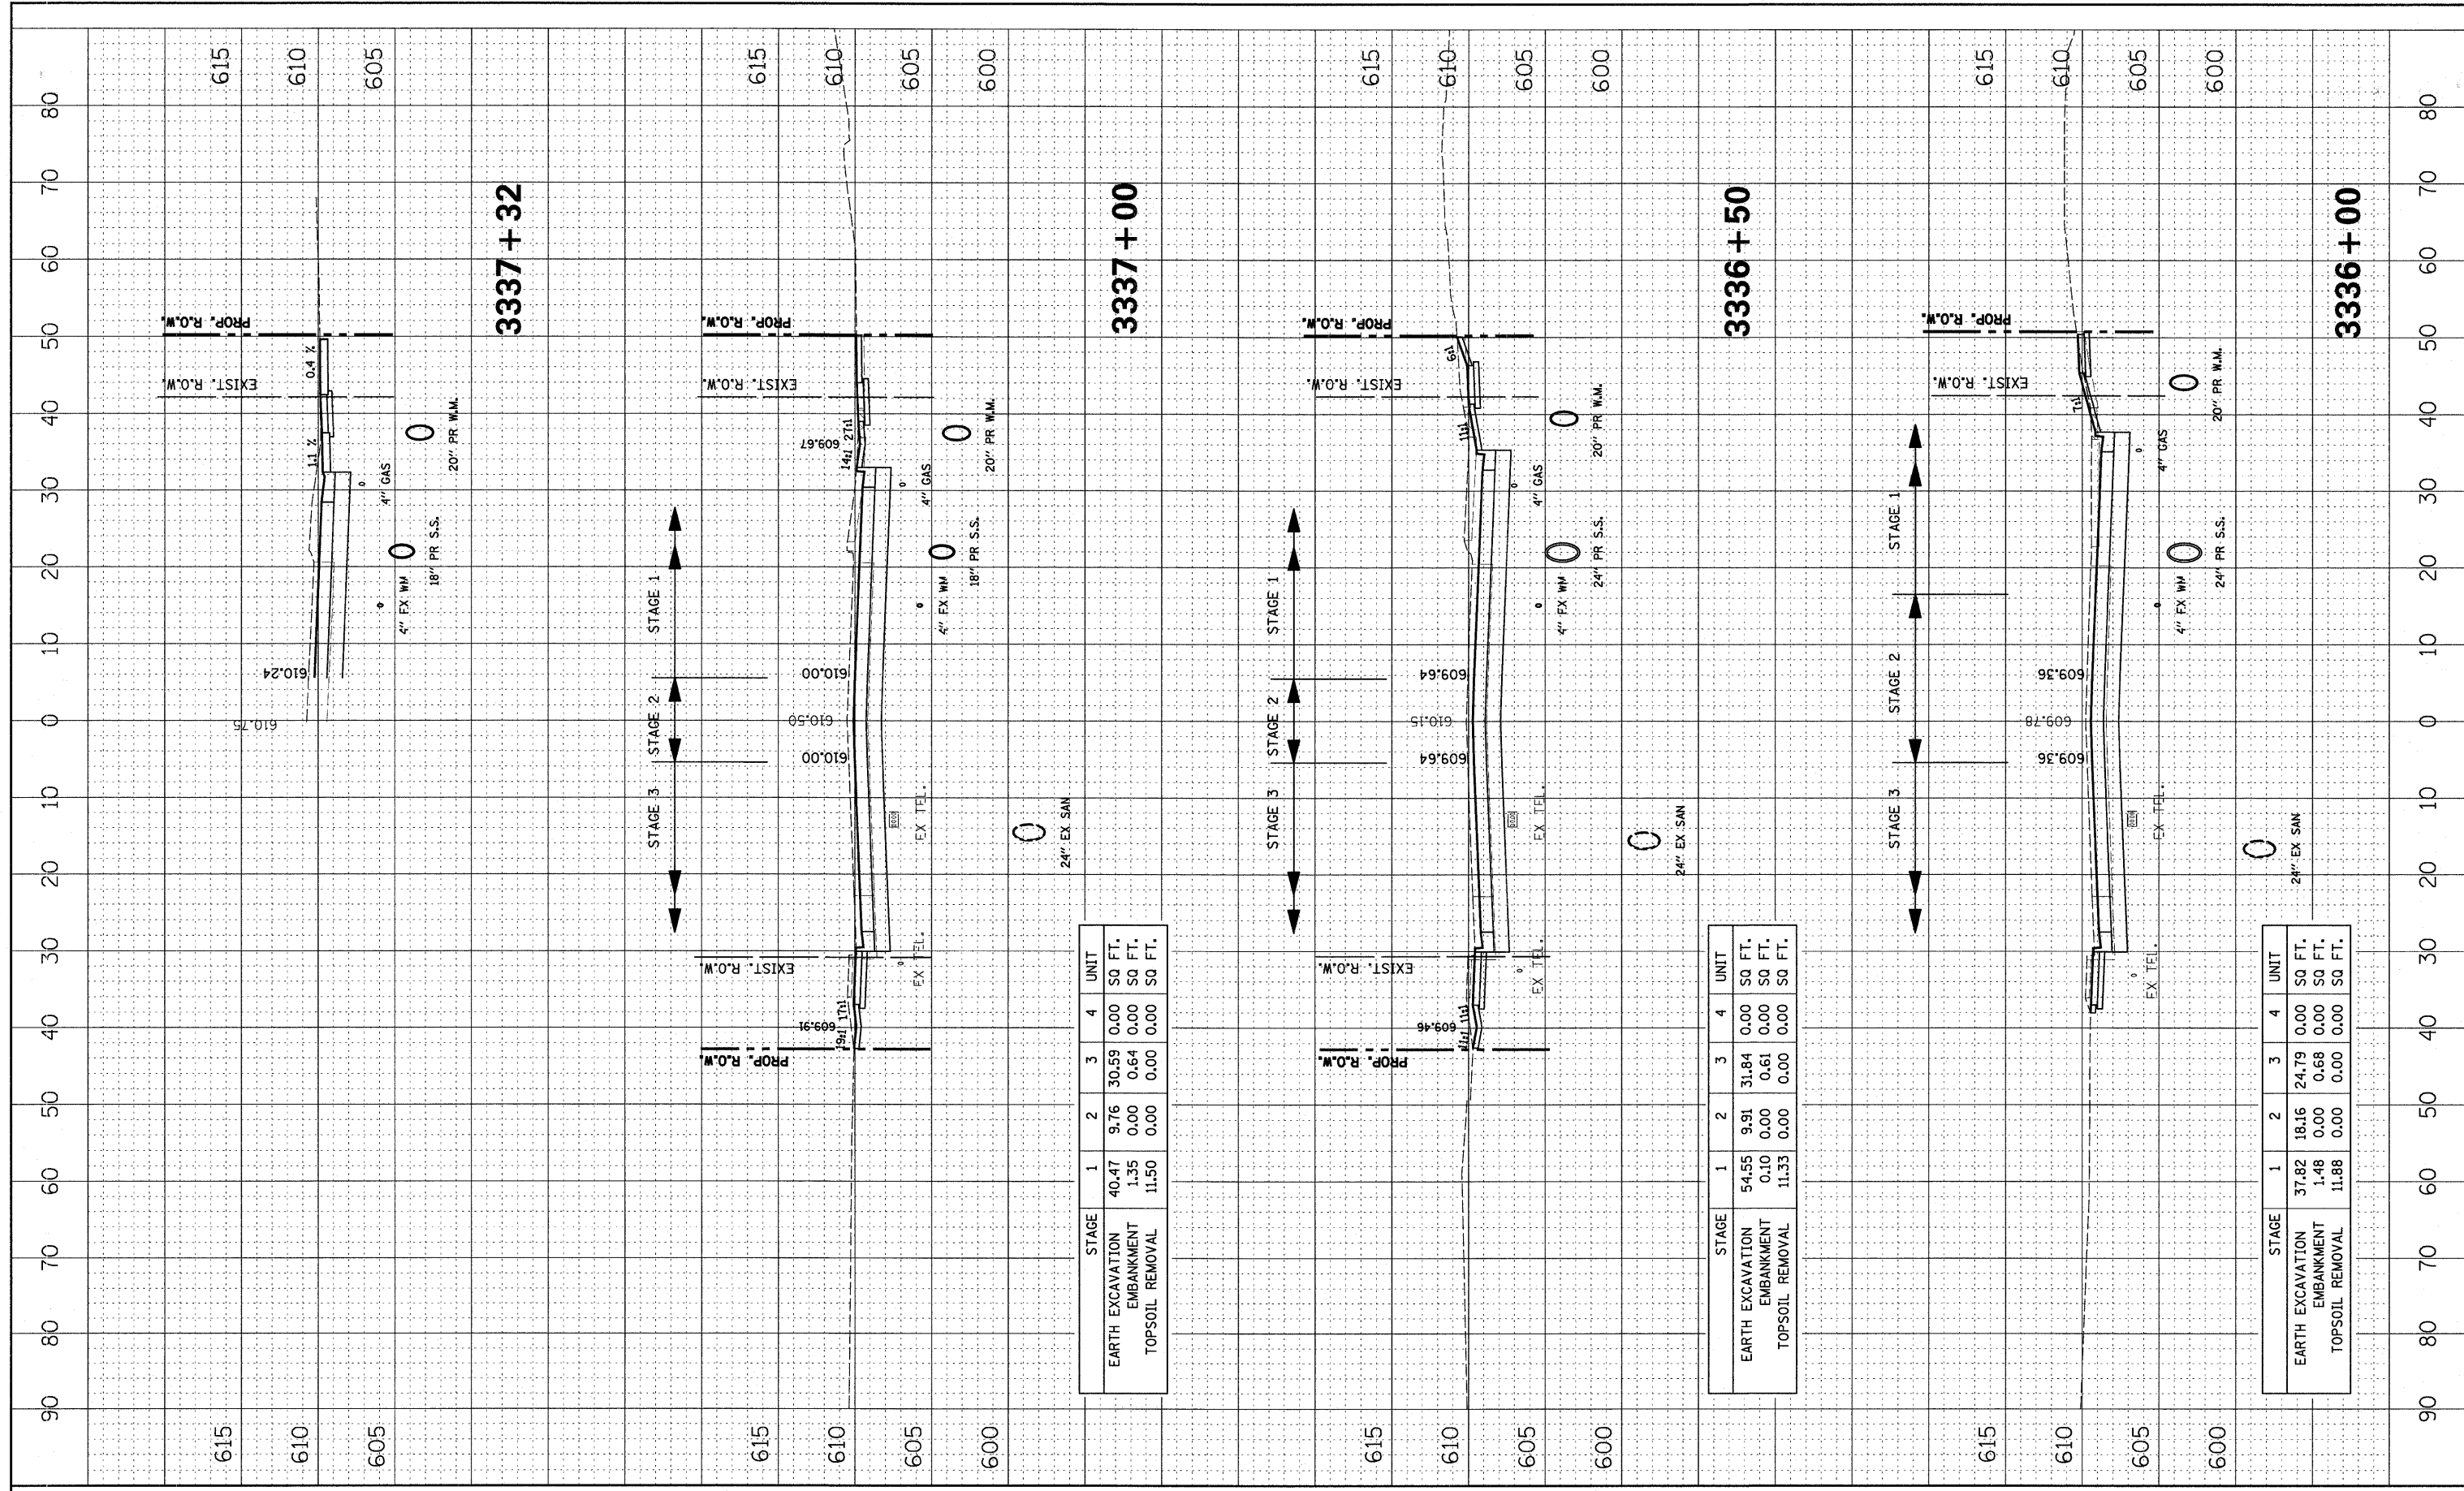

STAGE	1	2	3	4	UNIT
EARTH EXCAVATION	40.47	9.76	30.59	0.00	SQ FT.
EMBANKMENT	1.35	0.00	0.64	0.00	SQ FT.
TOPSOIL REMOVAL	11.50	0.00	0.00	0.00	SQ FT.

STAGE	1	2	3	4	UNIT
EARTH EXCAVATION	54.55	9.91	31.84	0.00	SQ FT.
EMBANKMENT	0.10	0.00	0.61	0.00	SQ FT.
TOPSOIL REMOVAL	11.33	0.00	0.00	0.00	SQ FT.

STAGE	1	2	3	4	UNIT
EARTH EXCAVATION	37.82	18.16	24.79	0.00	SQ FT.
EMBANKMENT	1.48	0.00	0.68	0.00	SQ FT.
TOPSOIL REMOVAL	11.88	0.00	0.00	0.00	SQ FT.