


FINAL SURVEY	SURVEYED	BY	DATE
NOTE BOOK	PLOTTED		
AREAS CHECKED	TEMPLATE		
	NO.		

ORIGINAL SURVEY	SURVEYED	BY	DATE
NOTE BOOK	PLOTTED		
AREAS CHECKED	TEMPLATE		
	NO.		

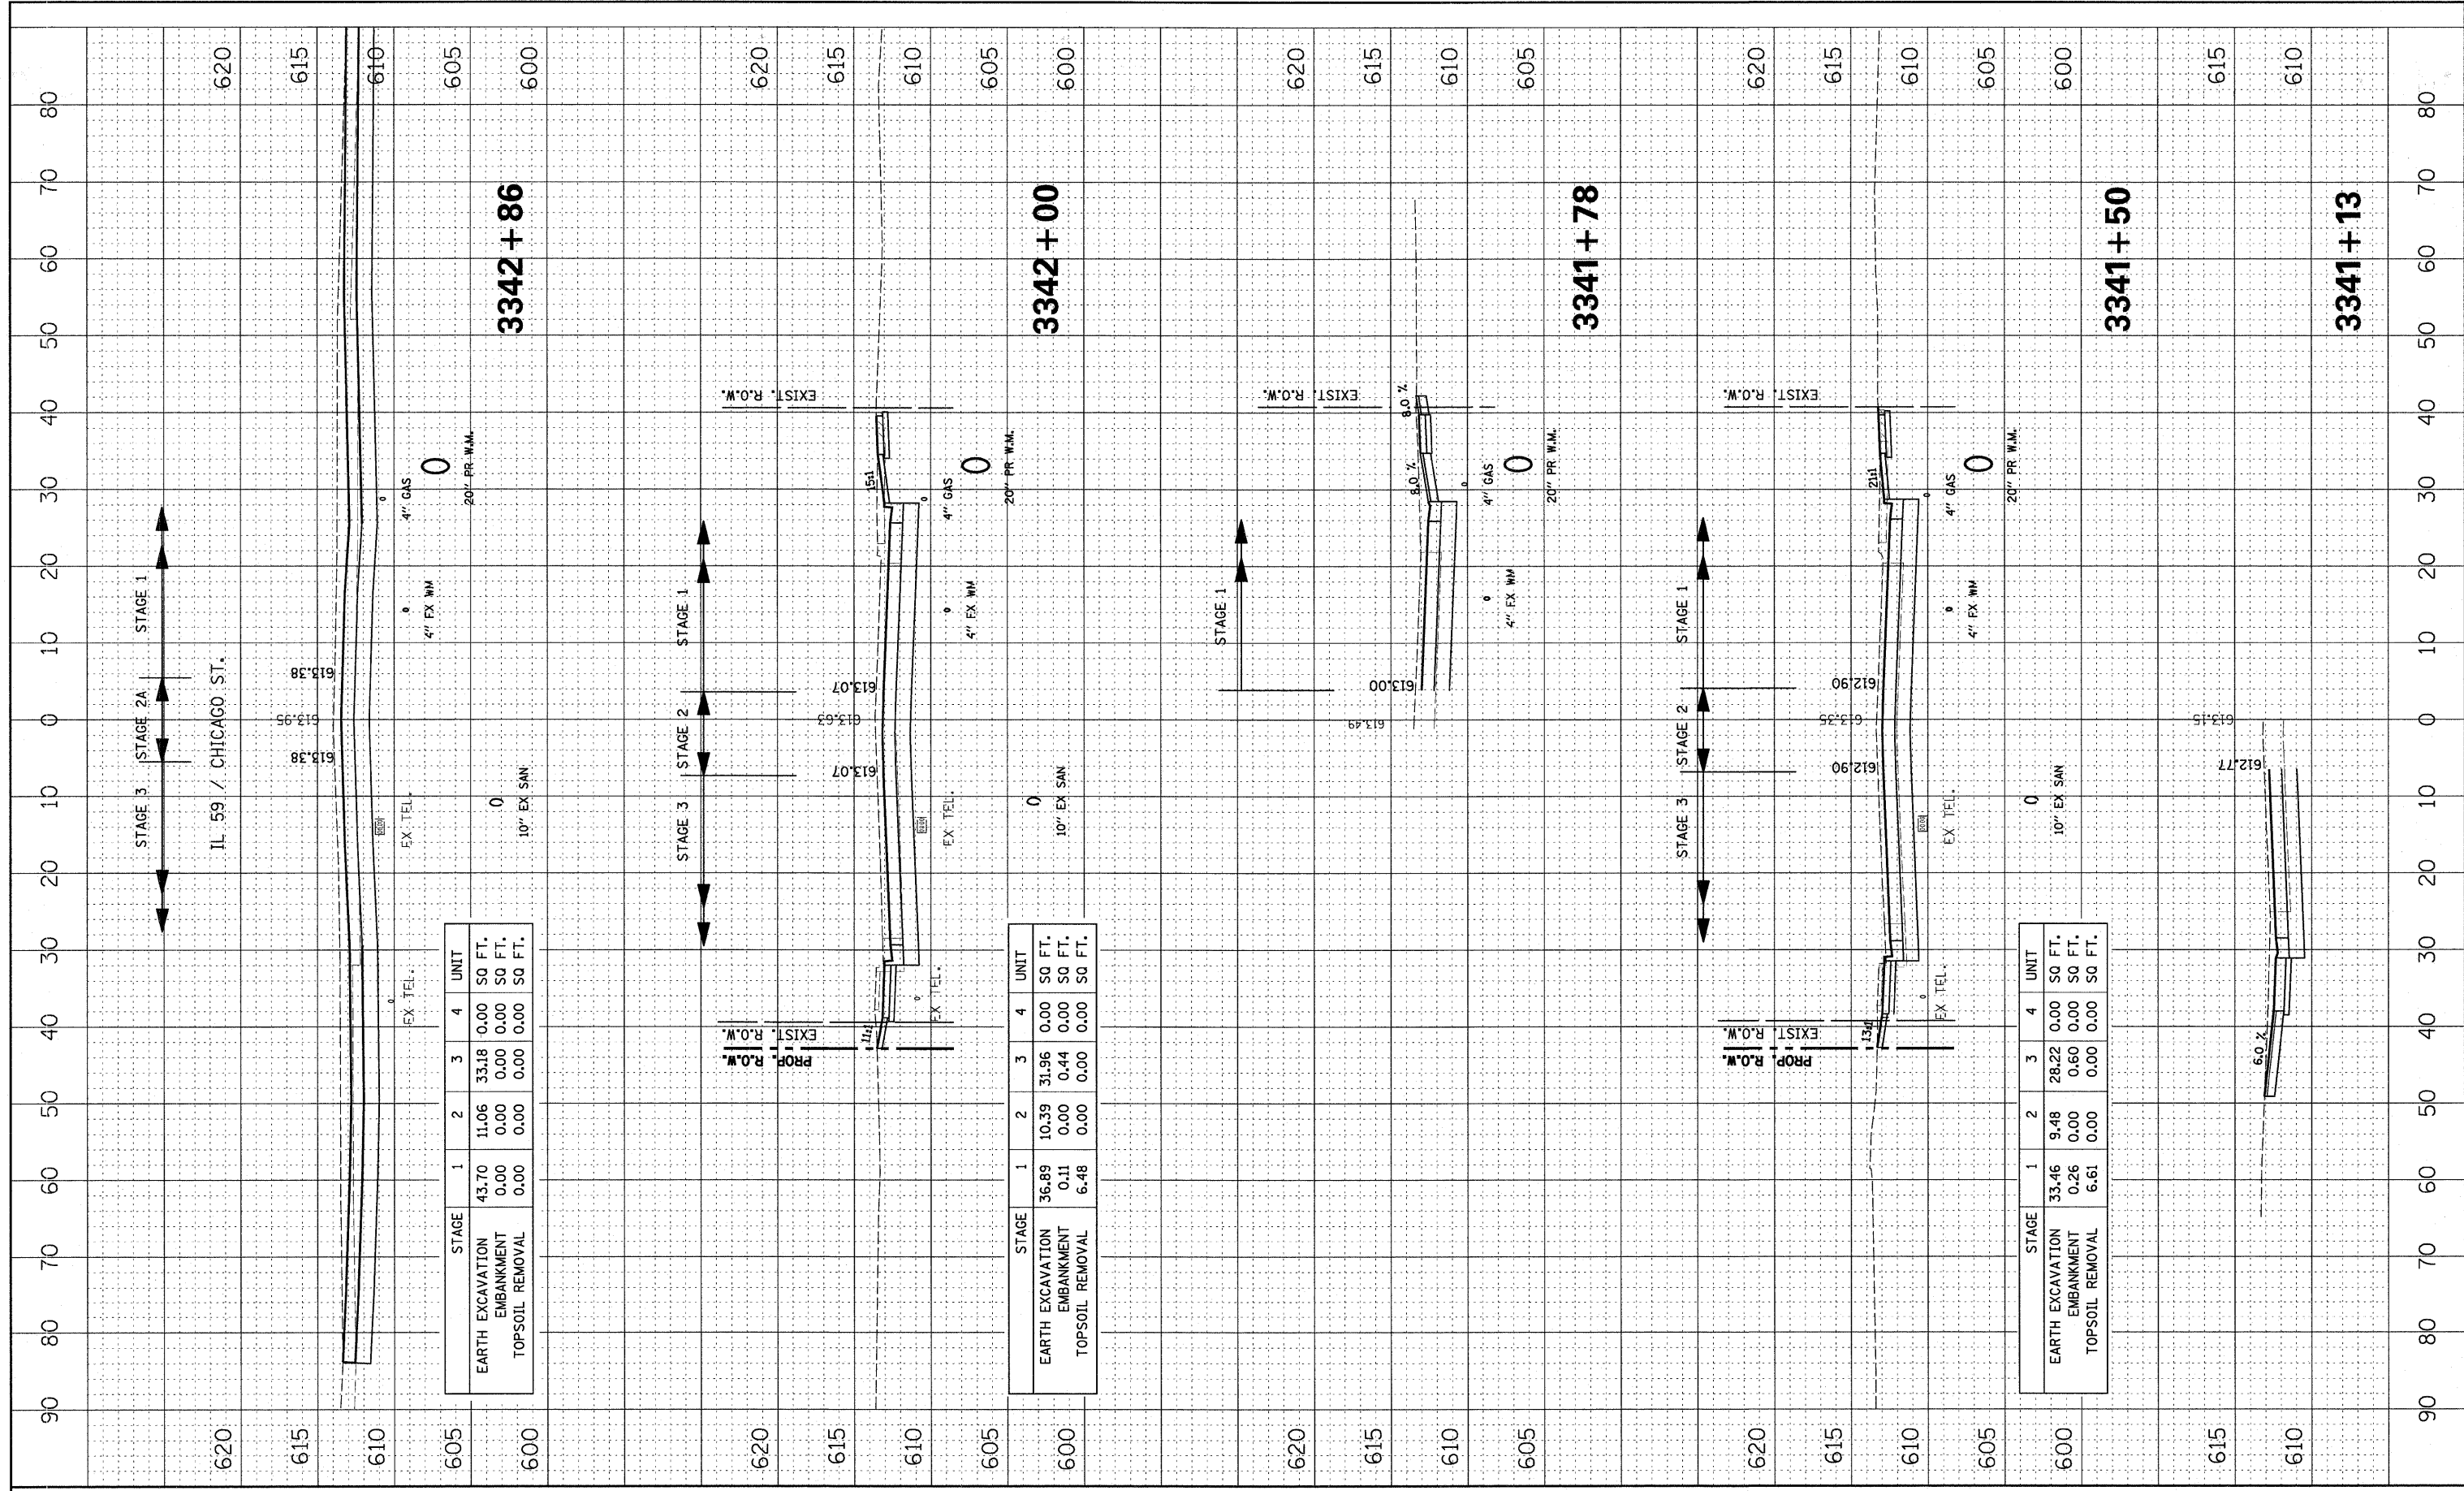

STAGE	1	2	3	4	UNIT
EARTH EXCAVATION	43.70	11.06	33.18	0.00	SQ FT.
EMBANKMENT	0.00	0.00	0.00	0.00	SQ FT.
TOPSOIL REMOVAL	0.00	0.00	0.00	0.00	SQ FT.

STAGE	1	2	3	4	UNIT
EARTH EXCAVATION	36.89	10.39	31.96	0.00	SQ FT.
EMBANKMENT	0.11	0.00	0.44	0.00	SQ FT.
TOPSOIL REMOVAL	6.48	0.00	0.00	0.00	SQ FT.

STAGE	1	2	3	4	UNIT
EARTH EXCAVATION	33.46	9.48	28.22	0.00	SQ FT.
EMBANKMENT	0.26	0.00	0.60	0.00	SQ FT.
TOPSOIL REMOVAL	6.61	0.00	0.00	0.00	SQ FT.