


BY: _____ DATE: _____
 SURVEYED _____
 PLOTTED _____
 TEMPLATE _____
 NO. _____

BY: _____ DATE: _____
 SURVEYED _____
 PLOTTED _____
 TEMPLATE _____
 NO. _____

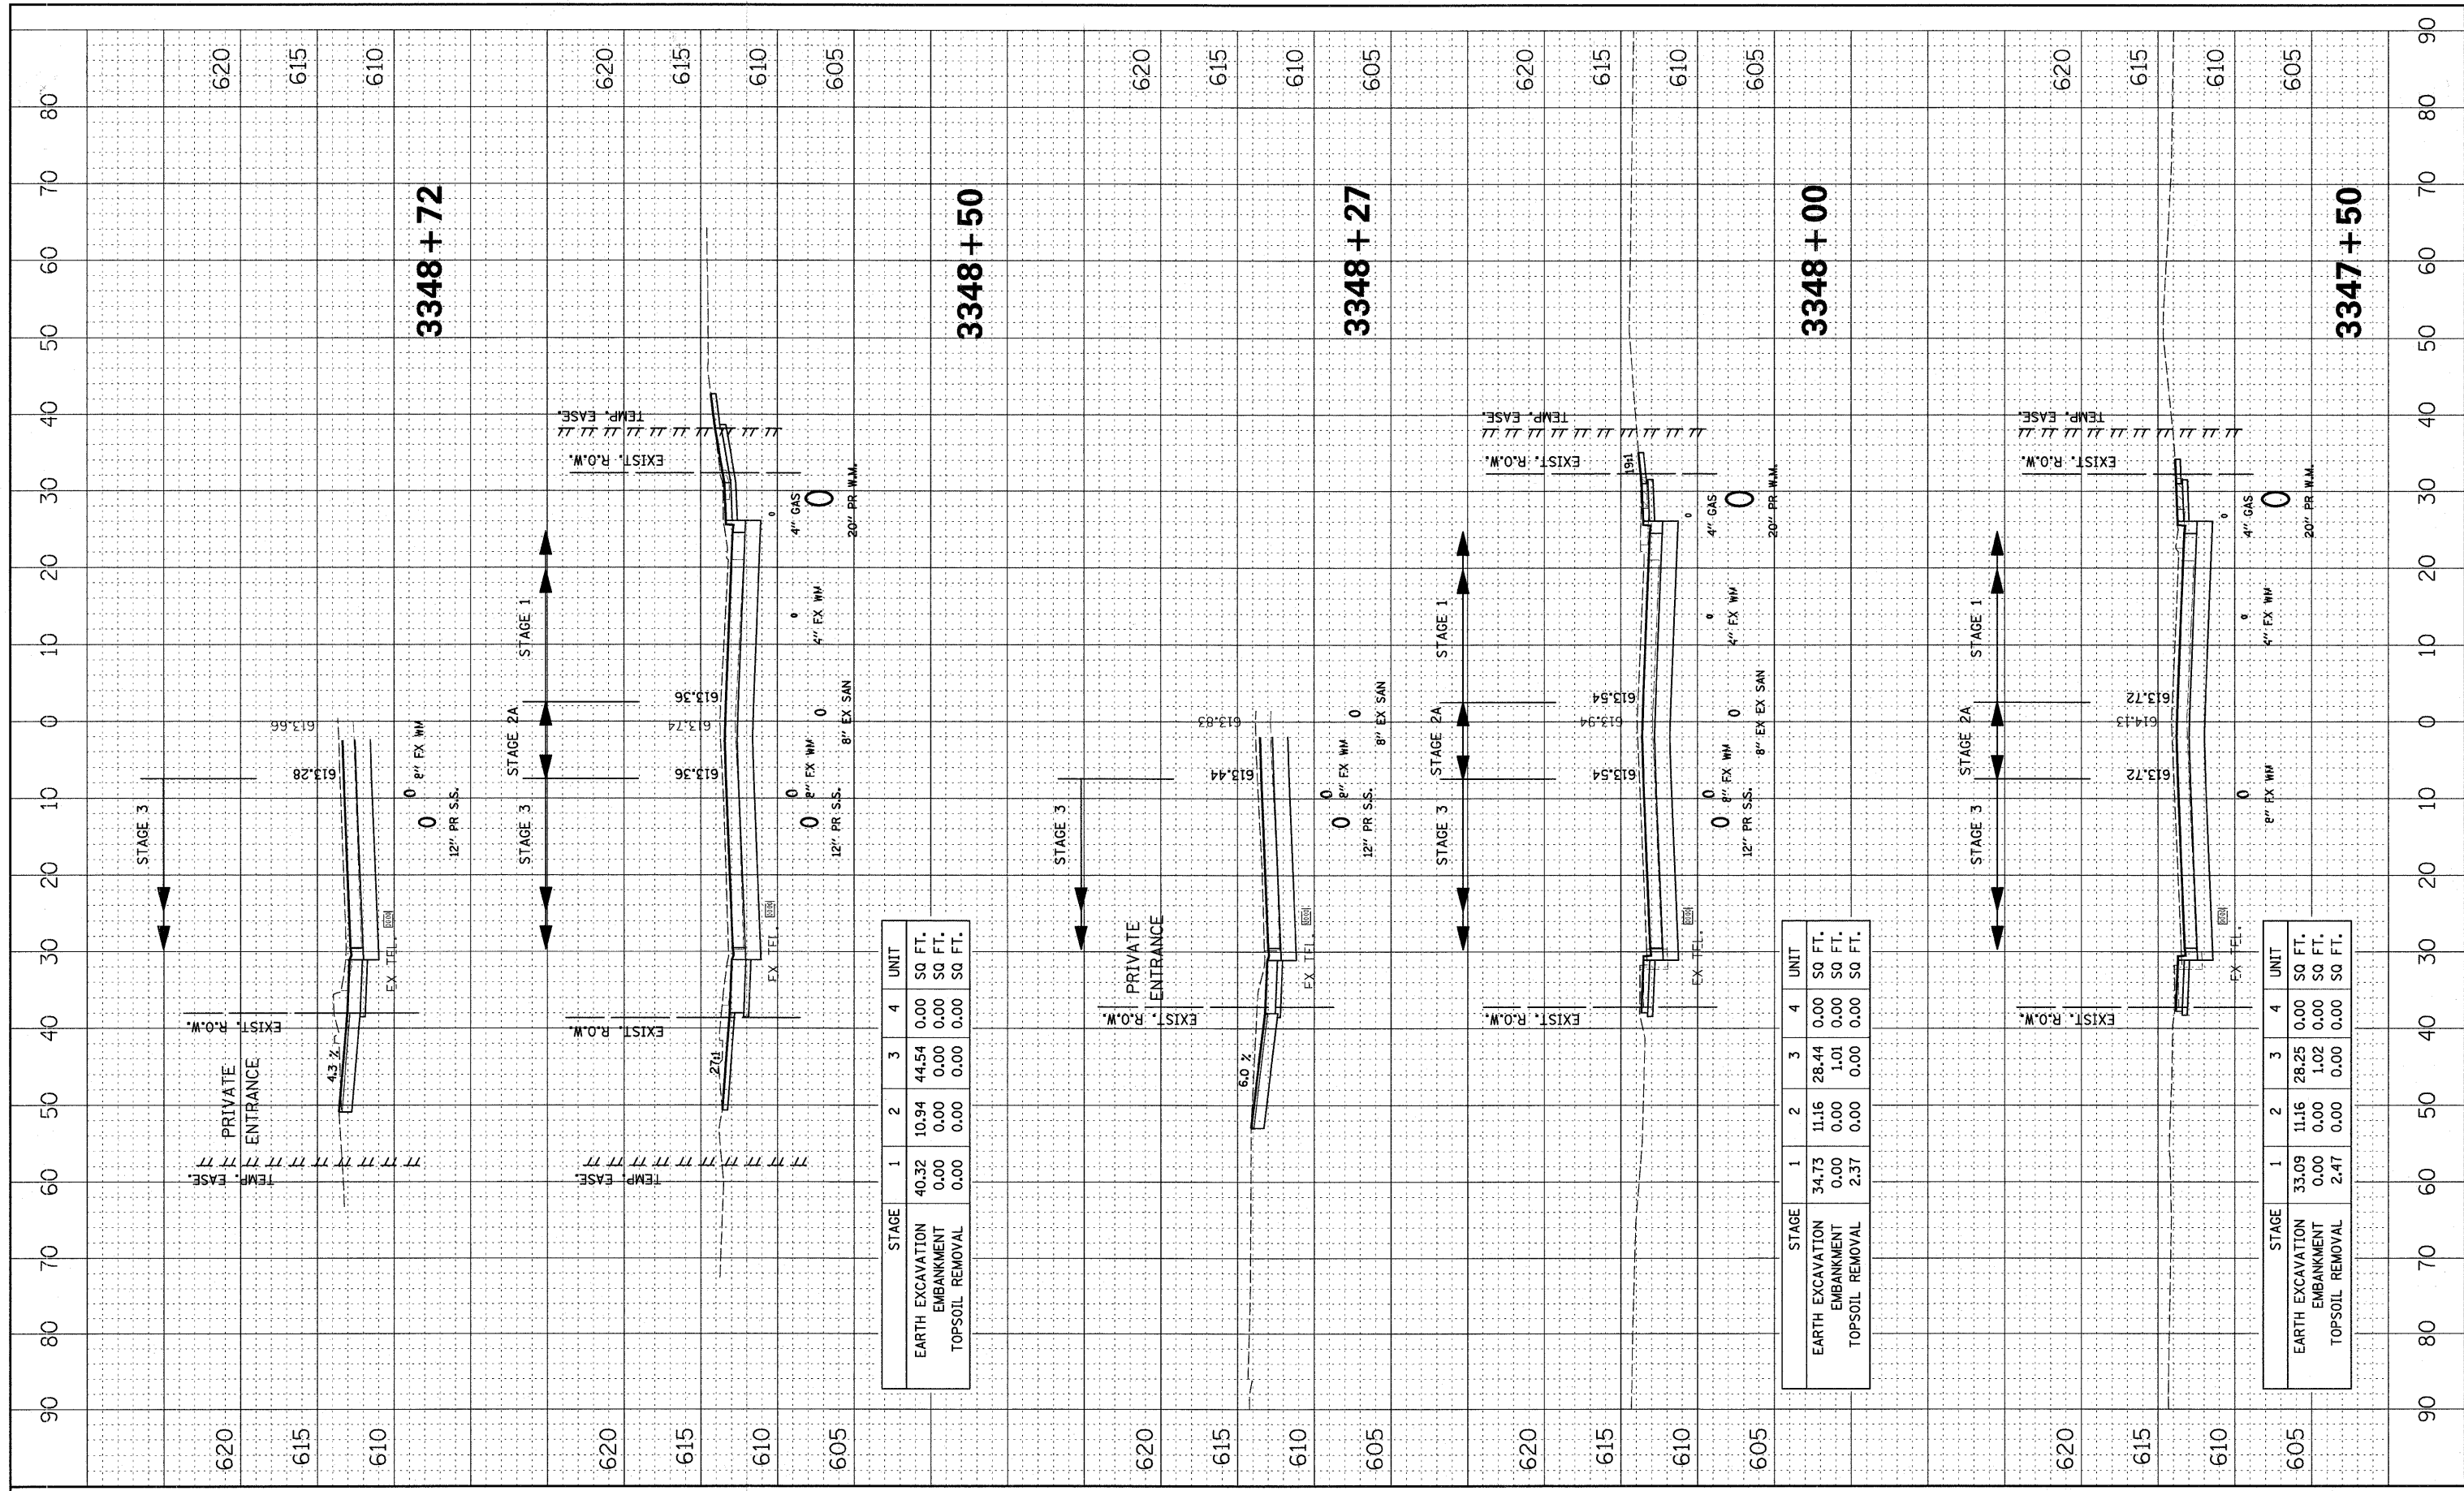

STAGE	1	2	3	4	UNIT
EARTH EXCAVATION	40.32	10.94	44.54	0.00	SQ FT.
EMBANKMENT	0.00	0.00	0.00	0.00	SQ FT.
TOPSOIL REMOVAL	0.00	0.00	0.00	0.00	SQ FT.

STAGE	1	2	3	4	UNIT
EARTH EXCAVATION	34.73	11.16	28.44	0.00	SQ FT.
EMBANKMENT	0.00	0.00	1.01	0.00	SQ FT.
TOPSOIL REMOVAL	2.37	0.00	0.00	0.00	SQ FT.

STAGE	1	2	3	4	UNIT
EARTH EXCAVATION	33.09	11.16	28.25	0.00	SQ FT.
EMBANKMENT	0.00	0.00	1.02	0.00	SQ FT.
TOPSOIL REMOVAL	2.47	0.00	0.00	0.00	SQ FT.