


FINAL SURVEY	SURVEYED	BY	DATE
PLOTTED	PLOTTED		
NOTE BOOK	NOTE BOOK		
AREAS CHECKED	AREAS CHECKED		

ORIGINAL SURVEY	SURVEYED	BY	DATE
PLOTTED	PLOTTED		
NOTE BOOK	NOTE BOOK		
AREAS CHECKED	AREAS CHECKED		

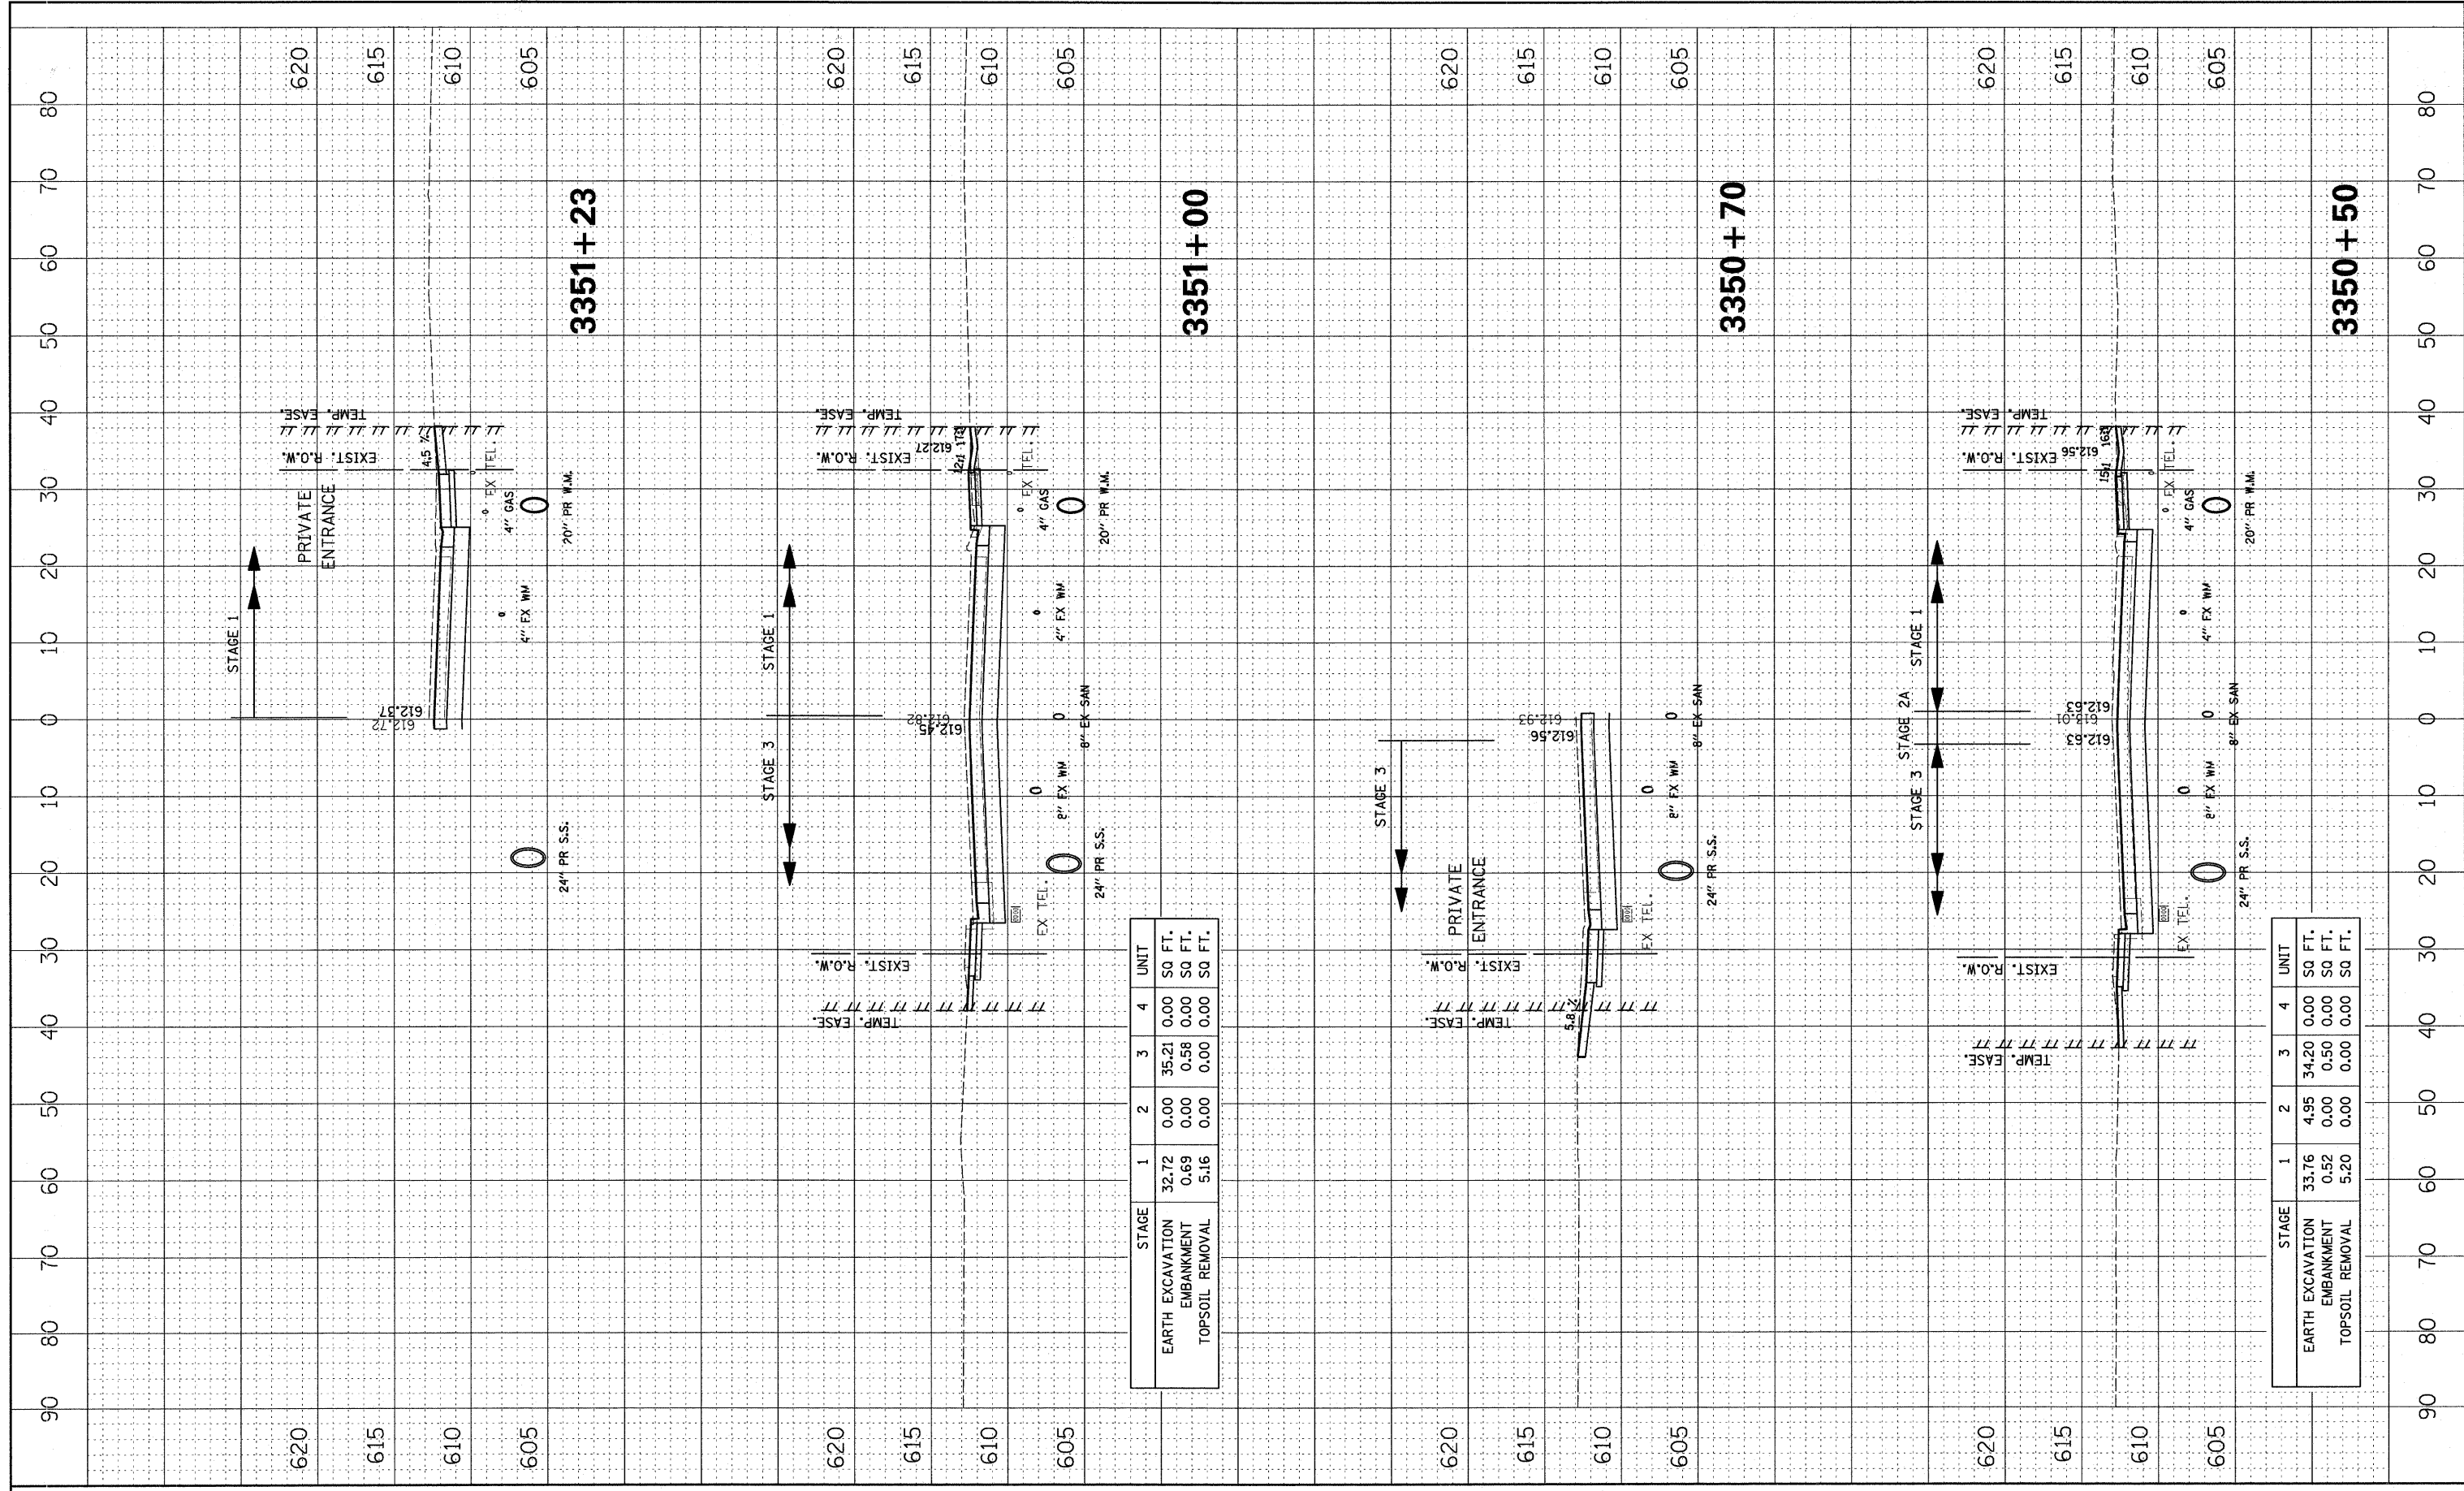

	STAGE 1	2	3	4	UNIT
EARTH EXCAVATION	32.72	0.00	35.21	0.00	SQ FT.
EMBANKMENT	0.69	0.00	0.58	0.00	SQ FT.
TOPSOIL REMOVAL	5.16	0.00	0.00	0.00	SQ FT.

	STAGE 1	2	3	4	UNIT
EARTH EXCAVATION	33.76	4.95	34.20	0.00	SQ FT.
EMBANKMENT	0.52	0.00	0.50	0.00	SQ FT.
TOPSOIL REMOVAL	5.20	0.00	0.00	0.00	SQ FT.