


FINAL SURVEY	SURVEYED	BY	DATE
NOTE BOOK	PLOTTED		
AREAS CHECKED	TEMPLATE		
	NO.		

ORIGINAL SURVEY	SURVEYED	BY	DATE
NOTE BOOK	PLOTTED		
AREAS CHECKED	TEMPLATE		
	NO.		

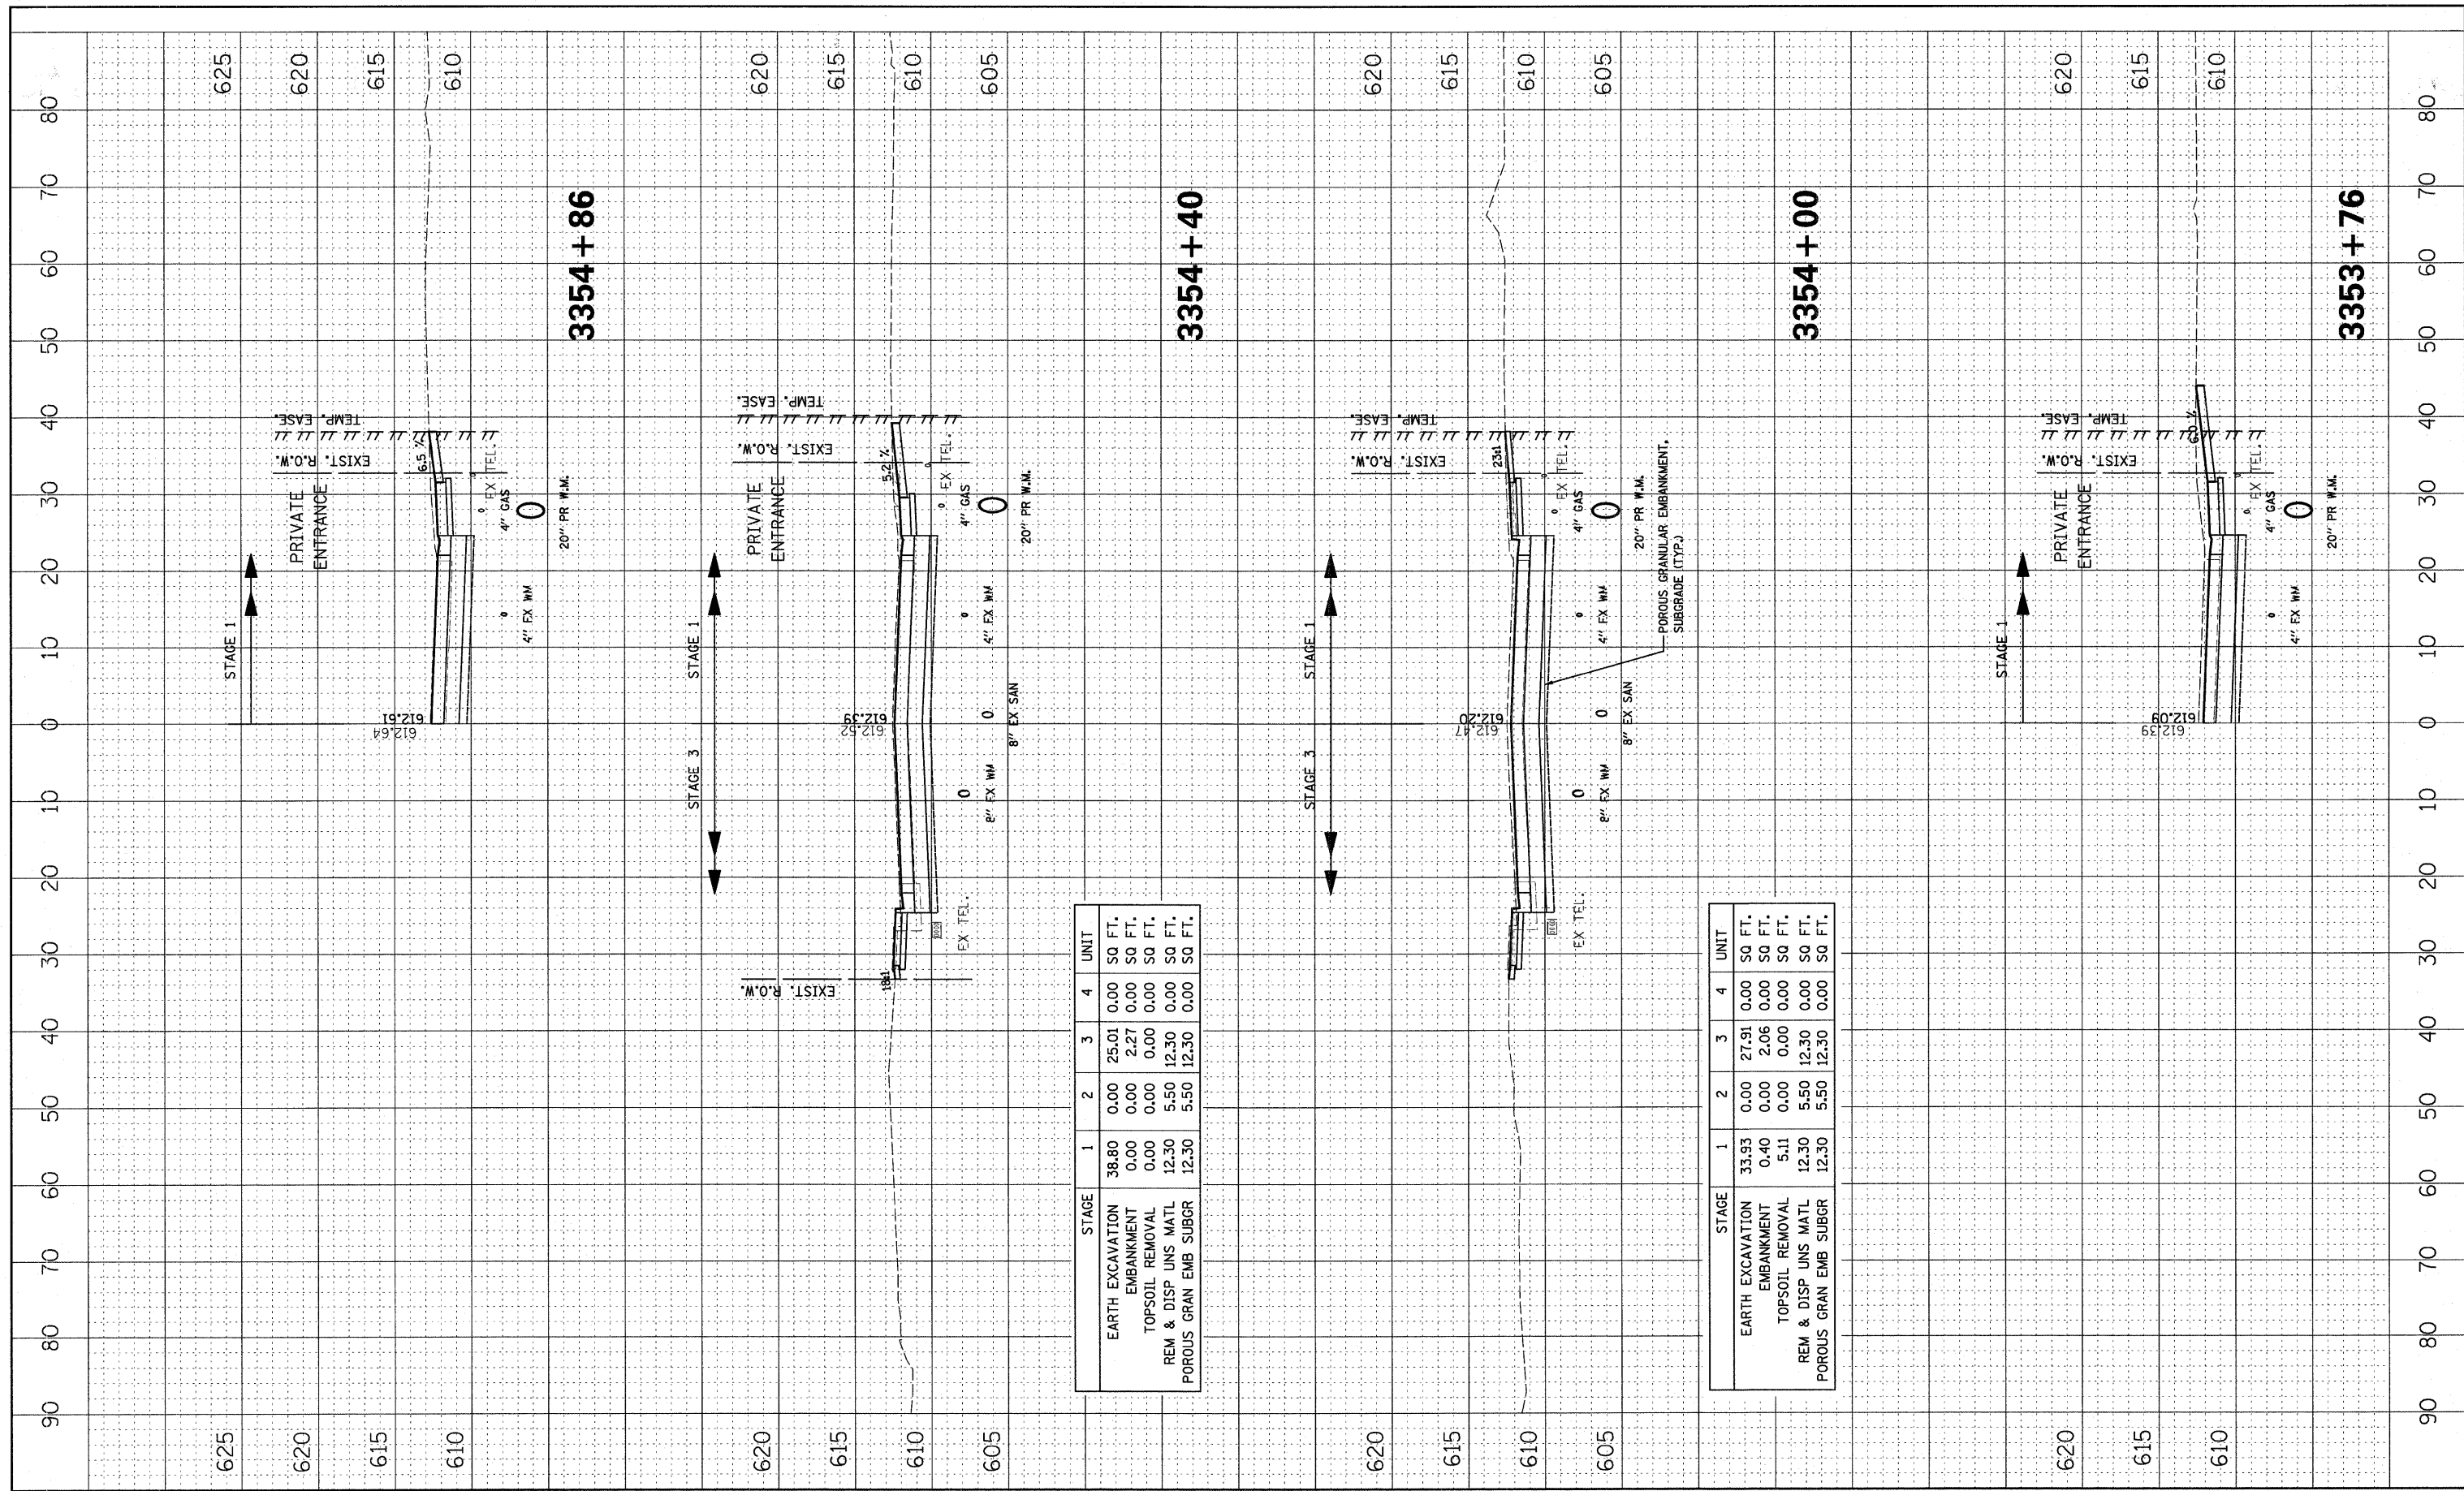

STAGE	1	2	3	4	UNIT
EARTH EXCAVATION	38.80	0.00	25.01	0.00	SQ FT.
EMBANKMENT	0.00	0.00	2.27	0.00	SQ FT.
TOPSOIL REMOVAL	0.00	0.00	0.00	0.00	SQ FT.
REM & DISP UNS MATL	12.30	5.50	12.30	0.00	SQ FT.
POROUS GRAN EMB SUBGR	12.30	5.50	12.30	0.00	SQ FT.

STAGE	1	2	3	4	UNIT
EARTH EXCAVATION	33.93	0.00	27.91	0.00	SQ FT.
EMBANKMENT	0.40	0.00	2.06	0.00	SQ FT.
TOPSOIL REMOVAL	5.11	0.00	0.00	0.00	SQ FT.
REM & DISP UNS MATL	12.30	5.50	12.30	0.00	SQ FT.
POROUS GRAN EMB SUBGR	12.30	5.50	12.30	0.00	SQ FT.