


FINAL SURVEY	SURVEYED	BY	DATE
NOTE BOOK	PLOTTED		
AREAS CHECKED	TEMPLATE		
NO.	AREAS CHECKED		

ORIGINAL SURVEY	SURVEYED	BY	DATE
NOTE BOOK	PLOTTED		
AREAS CHECKED	TEMPLATE		
NO.	AREAS CHECKED		

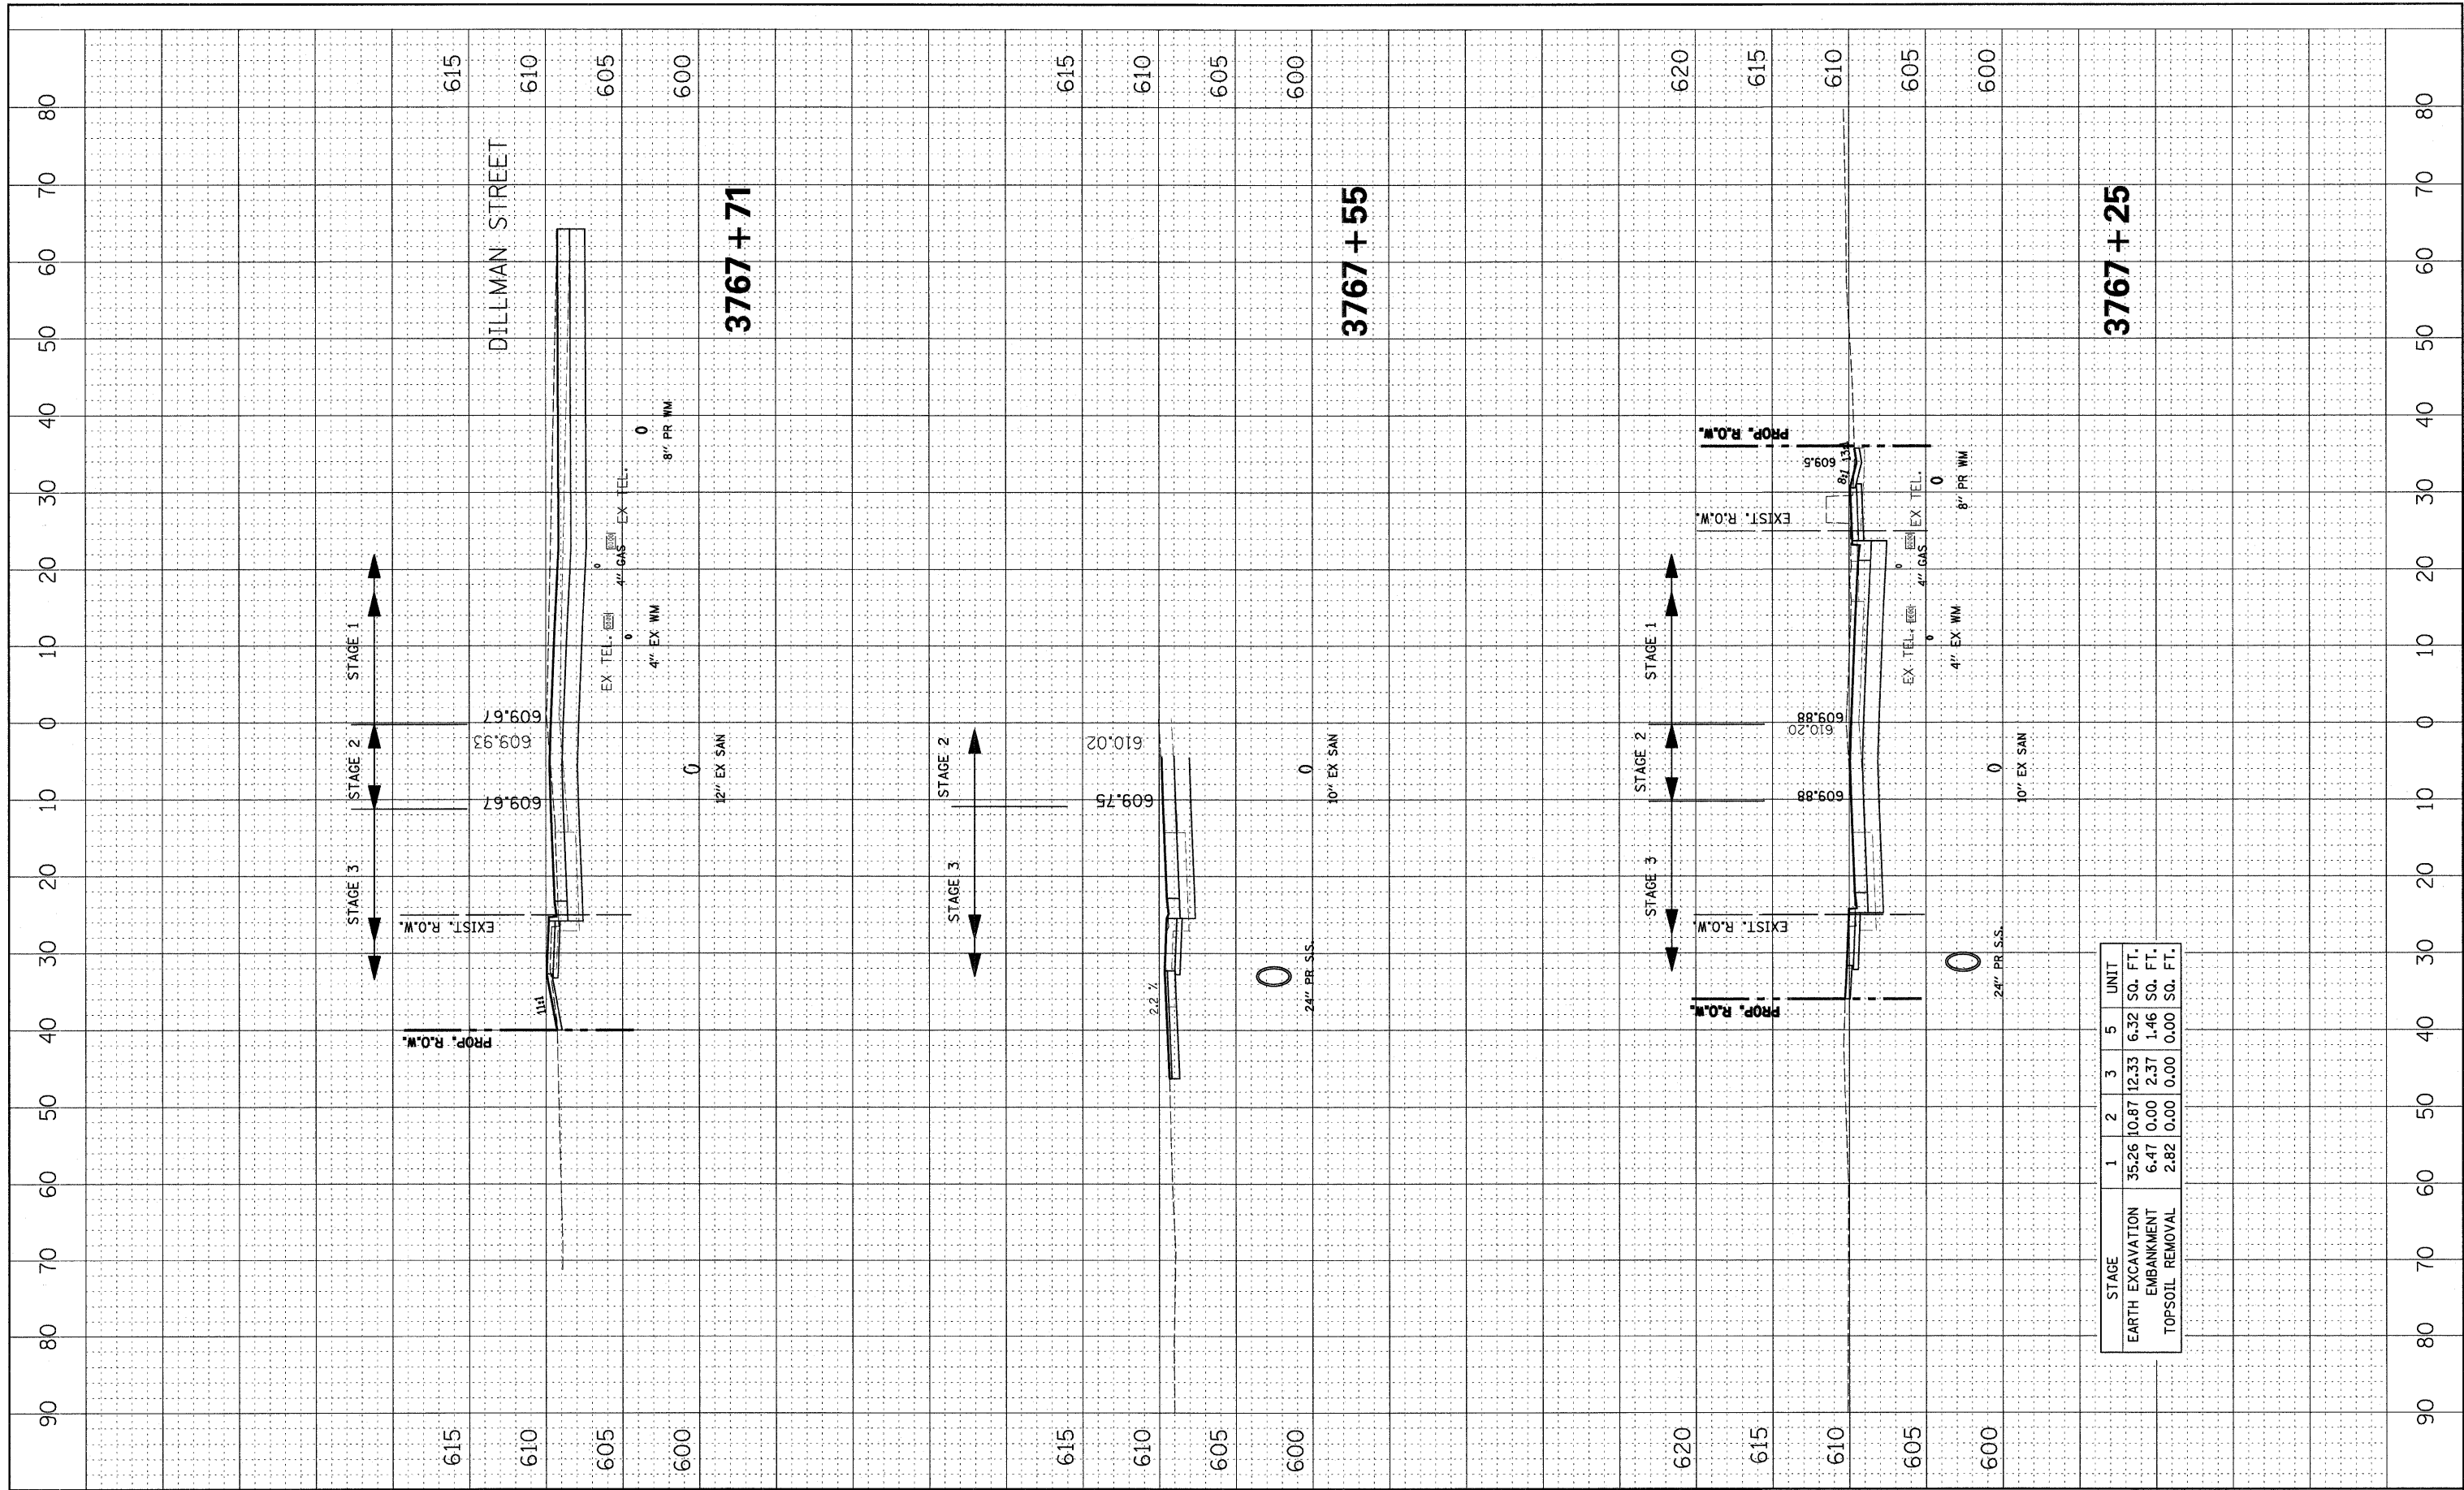

STAGE	1	2	3	5	UNIT
EARTH EXCAVATION	35.26	10.87	12.33	6.32	SO. FT.
EMBANKMENT	6.47	0.00	2.37	1.46	SO. FT.
TOPSOIL REMOVAL	2.82	0.00	0.00	0.00	SO. FT.