

PART OF THE SW 1/4 OF SECTION 22, TWP. 41 N., R.8 E. OF THE 3RD. P.M., IN KANE COUNTY, ILLINOIS.

COORDINATE TABLE

STATION	OFFSET	PT#	NORTH	EAST
61+99.71	-45.61	5066	1949962.007	989625.547
59+80.27	-40.00	5085	1949738.725	989664.935
61+99.68	-50.00	5088	1949963.393	989621.385
59+73.04	-40.00	5090	1949731.706	989662.953
62+28.66	50.00	5162	1949948.222	989725.372
62+28.66	60.00	5163	1949944.932	989734.815
60+24.32	-50.00	5503	1949784.277	989567.688
59+73.04	-70.00	5510	1949739.832	989534.075
60+24.32	-70.00	5509	1949789.930	989548.504
62+28.66	0.00	8120	1949964.673	989678.156
59+80.27	-42.58	9045	1949739.432	989562.457
61+42.82	-45.78	9046	1949697.503	989607.218
58+19.84	50.00	9289	1949500.899	989611.255
58+22.66	60.00	9301	1949561.238	989621.627

PARCEL NUMBER	OWNER	TOTAL HOLDINGS ACRES	PART TAKEN ACRES	AREA IN EXISTING R.O.W. ACRES	REMAINDER AREA ACRES	EASEMENT AREA		EASEMENT PURPOSE	PERMANENT INDEX NUMBER	PROPERTY ACQUIRED BY
						ACRES	SQUARE FEET			
1H60007	HEIDNER-BUTTITTA PROPERTIES, LLC	1.372	0.021	N/A	1.351	0.055	N/A	CONST.	06-22-328-001	
1H60008	BUENA VISTA APARTMENTS, L.P. SEE SHEETS 4 & 22 FOR REMAINDER OF PARCEL	27.536	0.816	0.726	26.720	TE-A-0.135 TE-B-0.321	N/A	CONST.	06-22-400-006 06-22-327-004	

STATE OF ILLINOIS)
) SS
 COUNTY OF Will)
 THIS IS TO CERTIFY THAT I, RONALD F. HODGEN, AN ILLINOIS PROFESSIONAL LAND SURVEYOR, (WE, RUETTIGER, TONELLI & ASSOCIATES, AN ILLINOIS PROFESSIONAL DESIGN FIRM LAND SURVEYING CORPORATION, NUMBER 89,) HAVE SURVEYED THE PLAT OF HIGHWAYS SHOWN HEREON IN SECTION 22, TOWNSHIP 41 NORTH, RANGE 8 EAST OF THE THIRD PRINCIPAL MERIDIAN, KANE COUNTY, THAT THE SURVEY IS TRUE AND COMPLETE AS SHOWN TO THE BEST OF MY KNOWLEDGE AND BELIEF, THAT THE PLAT CORRECTLY REPRESENTS SAID SURVEY, THAT ALL MONUMENTS FOUND AND ESTABLISHED ARE OF PERMANENT QUALITY AND OCCUPY THE POSITIONS SHOWN THEREON AND THAT THE MONUMENTS ARE SUFFICIENT TO ENABLE THE SURVEY TO BE RETRACED, MADE FOR THE DEPARTMENT OF TRANSPORTATION, STATE OF ILLINOIS.

SEE SHEETS 24 THROUGH 41 FOR REFERENCE TIE TABLES.



DATED AT Joliet, ILLINOIS THIS 11th DAY OF May 2011 A.D.
 Ronald F. Hodgen
 ILLINOIS PROFESSIONAL LAND SURVEYOR NO. 2630
 LICENSE EXPIRATION DATE: 11-30-2018
 THIS PROFESSIONAL SERVICE CONFORMS TO THE CURRENT ILLINOIS MINIMUM STANDARDS FOR A BOUNDARY SURVEY.



COORDINATES SHOWN HEREON ARE ILLINOIS STATE PLANE EAST ZONE NAD 83 (2007) GRID BASED ON NGS STATION 0120 WITH PUBLISHED COORDINATES OF NORTH 1930566.76, EAST 1004454.55.

SEE CONTINUATION ON SHEET 4

PI STA. =57+31.45
 Δ =13° 39' 07" (RT)
 D =1° 21' 59"
 R =4,193.46'
 T =501.97'
 L =999.18'
 E =29.94'
 e = ----
 T.R. = ----
 S.E. RUN = ----
 P.C. STA =52+29.48
 P.T. STA =62+28.66

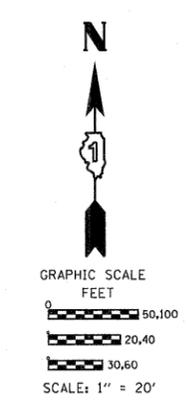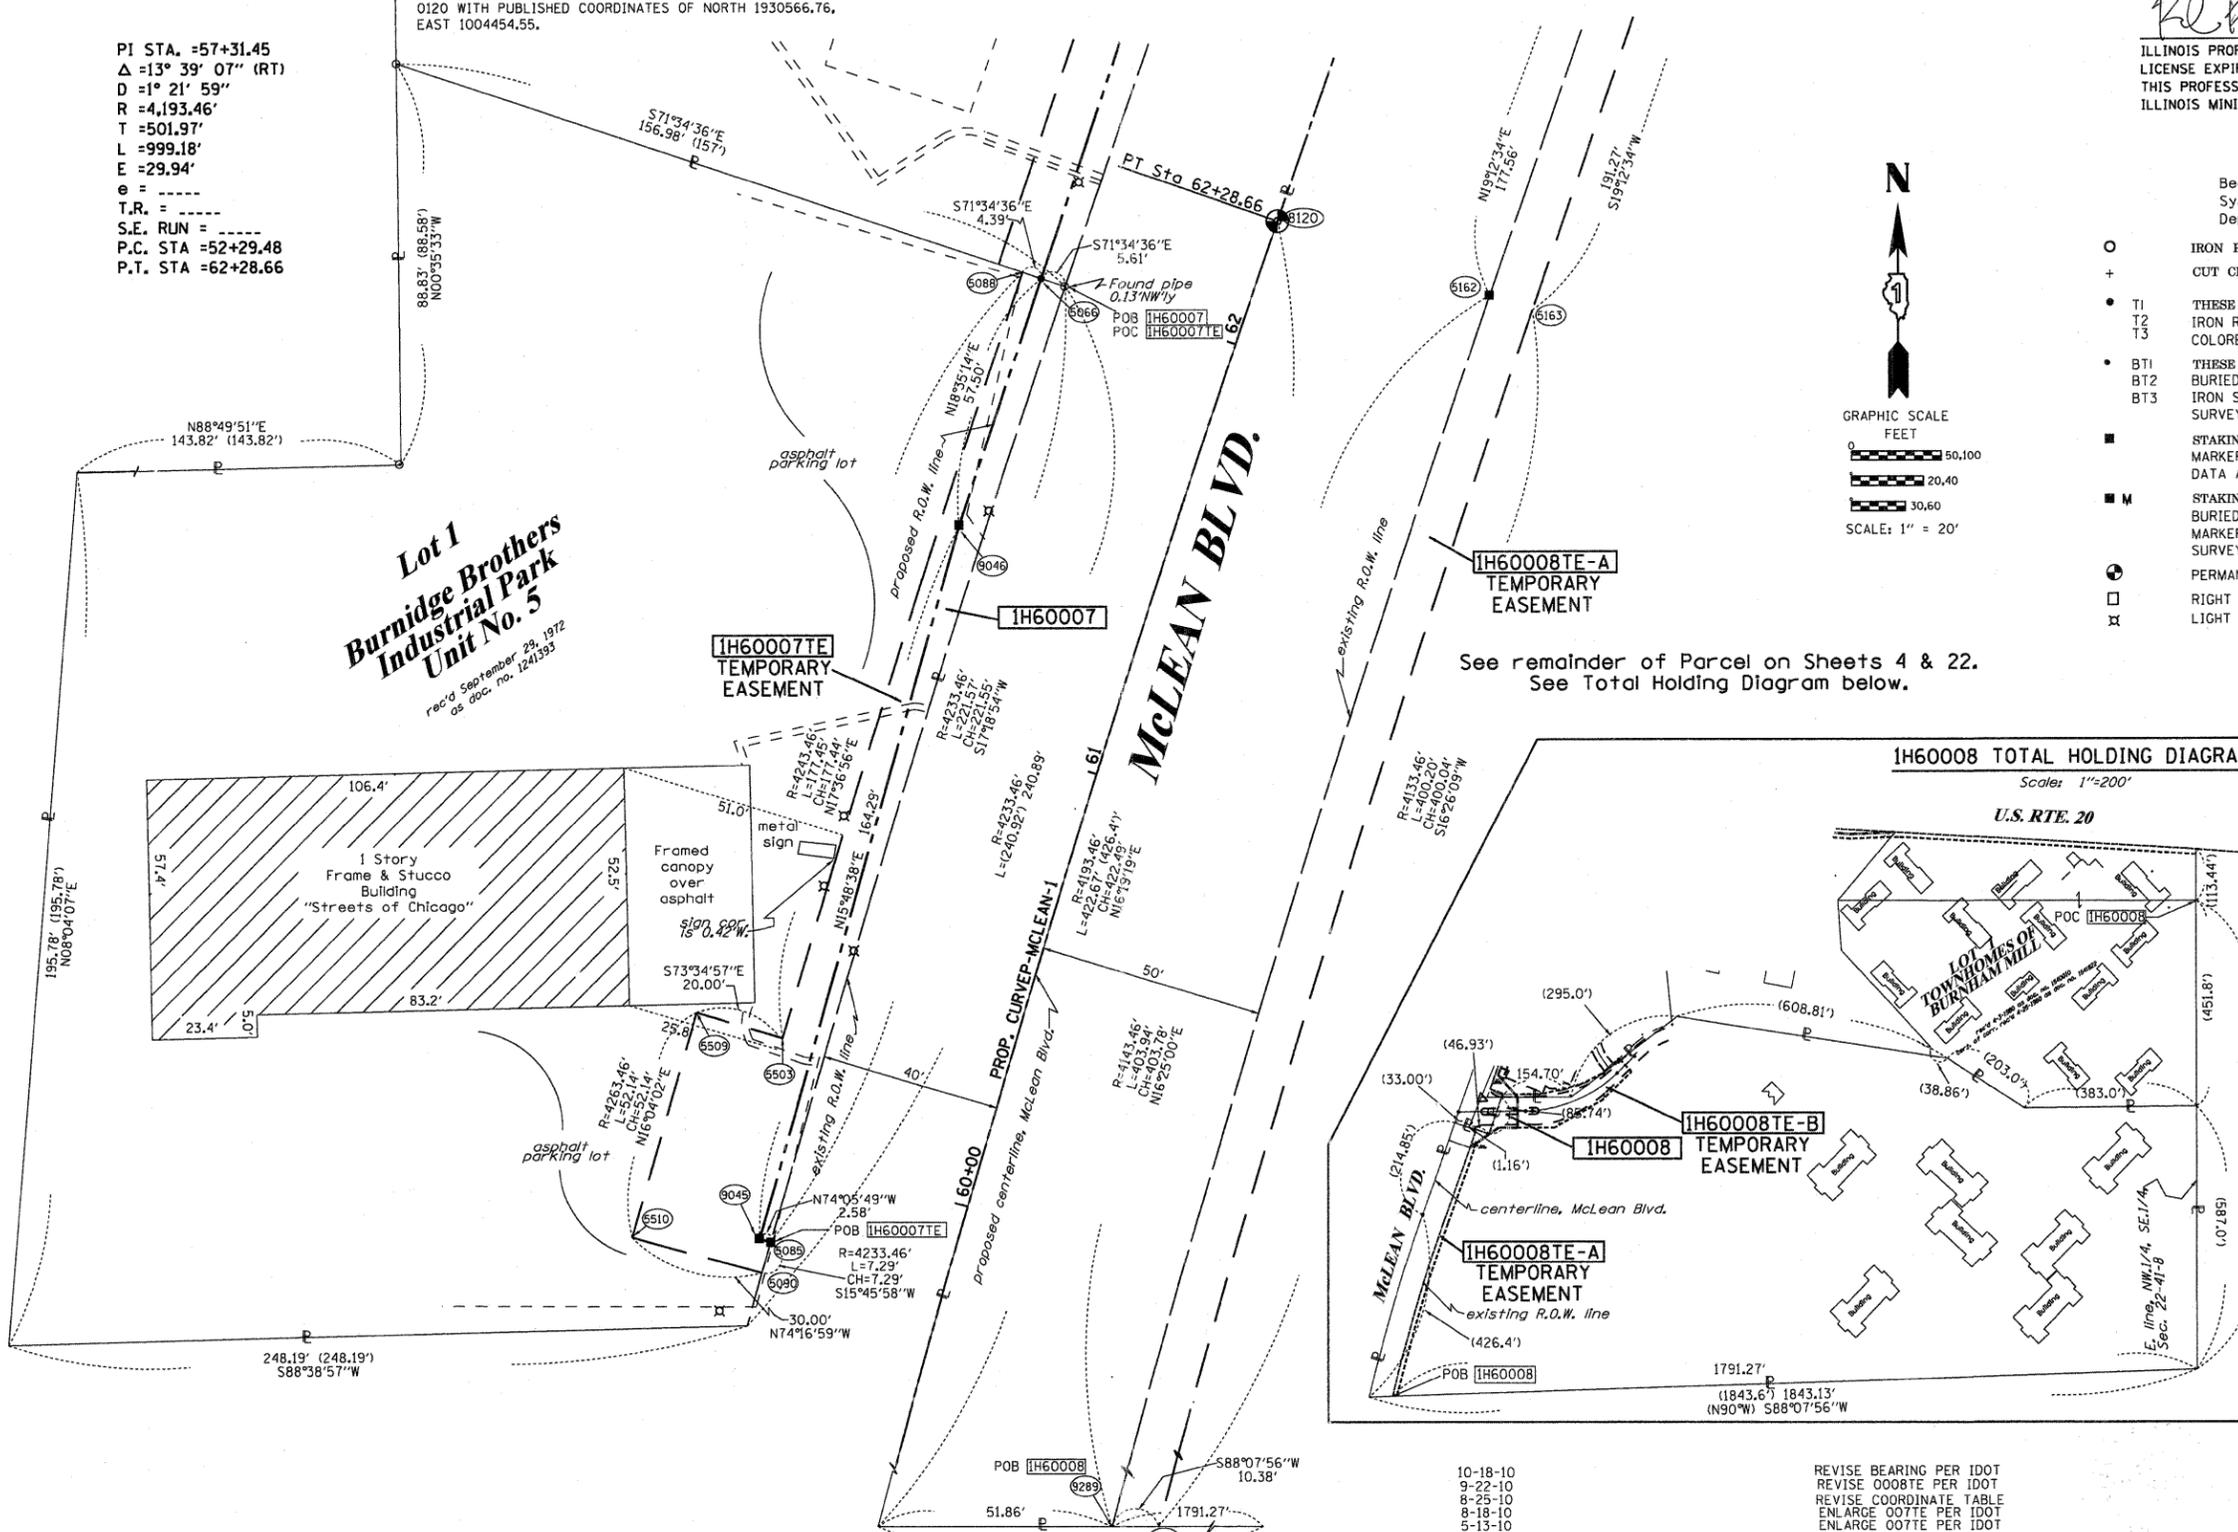


- LEGEND**
- IRON PIPE OR ROD FOUND
 - ⊕ "MAG" NAIL SET
 - + CUT CROSS FOUND OR SET
 - 5/8" REBAR SET
 - T1 THESE STAKES REFERENCE FOUND OR SET MONUMENTATION. SET 5/8 INCH IRON ROD FLUSH WITH GROUND TO TIE FOUND IRON STAKE IDENTIFIED BY COLORED PLASTIC CAP BEARING SURVEYORS REGISTRATION NUMBER.
 - T2
 - T3
 - BT1 THESE STAKES IN CULTIVATED AREAS, REFERENCE FOUND OR SET MONUMENTATION. BURIED 5/8 INCH IRON ROD 20 INCHES BELOW GROUND TO TIE FOUND IRON STAKE. IDENTIFIED BY COLORED PLASTIC CAP BEARING SURVEYORS REGISTRATION NUMBER.
 - BT2
 - BT3
 - STAKING OF PROPOSED RIGHT OF WAY. SET DIVISION OF HIGHWAYS SURVEY MARKER TO MONUMENT THE POSITION SHOWN, IDENTIFIED BY INSCRIPTION DATA AND SURVEYORS REGISTRATION NUMBER.
 - M STAKING OF PROPOSED RIGHT OF WAY IN CULTIVATED AREAS. BURIED 5/8 INCH METAL ROD 20 INCHES BELOW GROUND TO MARK FUTURE SURVEY MARKER POSITION IDENTIFIED BY COLORED PLASTIC CAP BEARING SURVEYORS REGISTRATION NUMBER.
 - ⊙ PERMANENT SURVEY MARKER, I.D.O.T. STANDARD 2135 (TO BE SET BY OTHERS)
 - RIGHT OF WAY STAKING PROPOSED TO BE SET
 - ⊗ LIGHT POLE



- SECTION LINE
- - - QUARTER SECTION LINE
- - - QUARTER, QUARTER SECTION LINE
- PLATTED LOT LINES
- P — PROPERTY (DEED) LINE
- APL — APPARENT PROPERTY LINE
- CENTERLINE
- - - EXISTING RIGHT OF WAY LINE
- - - PROPOSED RIGHT OF WAY LINE
- - - PROPOSED EASEMENT
- 129.32' MEASURED DIMENSION
- 129.32' (COMP) COMPUTED DIMENSION
- (129.32') RECORDED DIMENSION
- ▨ EXISTING BUILDING

1H60008 TOTAL HOLDING DIAGRAM

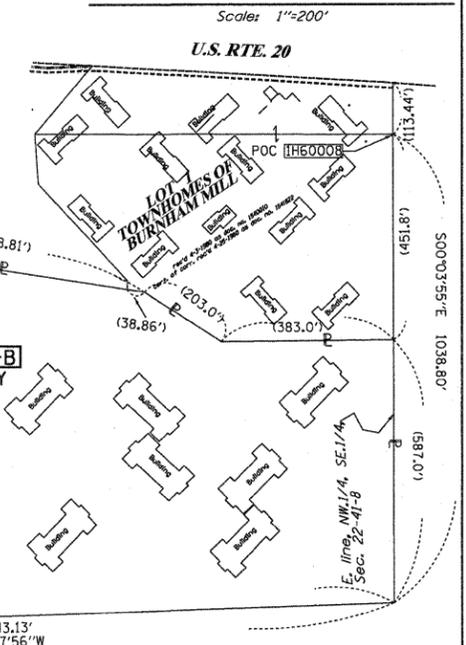

RECEIVED
 MAY 12 2011
 PLATS & LEGALS

RUETTIGER, TONELLI & ASSOCIATES, INC.
 Land Surveyors/Engineers/Planners/Landscape Architects/G.I.S. Consultants
 2174 ONEIDA STREET
 JOLIET, ILLINOIS 60435
 PH. (815) 744-6600 FAX (815) 744-0101

PLAT OF HIGHWAYS
 STATE OF ILLINOIS
 DEPARTMENT OF TRANSPORTATION
 FAP 345 (US 20)

SECTION: COUNTY: KANE
 PROJECT JOB NO.: R-91-017-01
 STATION 60+00 TO STATION 62+00
 SCALE: 1" = 20' SHEET 5 OF 41

BUREAU OF LAND ACQUISITION
 201 WEST CENTER COURT
 SCHAMBURG, ILLINOIS 60196

SHEET 1 OF 41 IS A COVER SHEET AND IS NOT RECORDED
 RT&A 20090398