


SIGN (11-12) PANEL
 NB I-55 STA 88+00.00
 PR 8S0821055R003.1

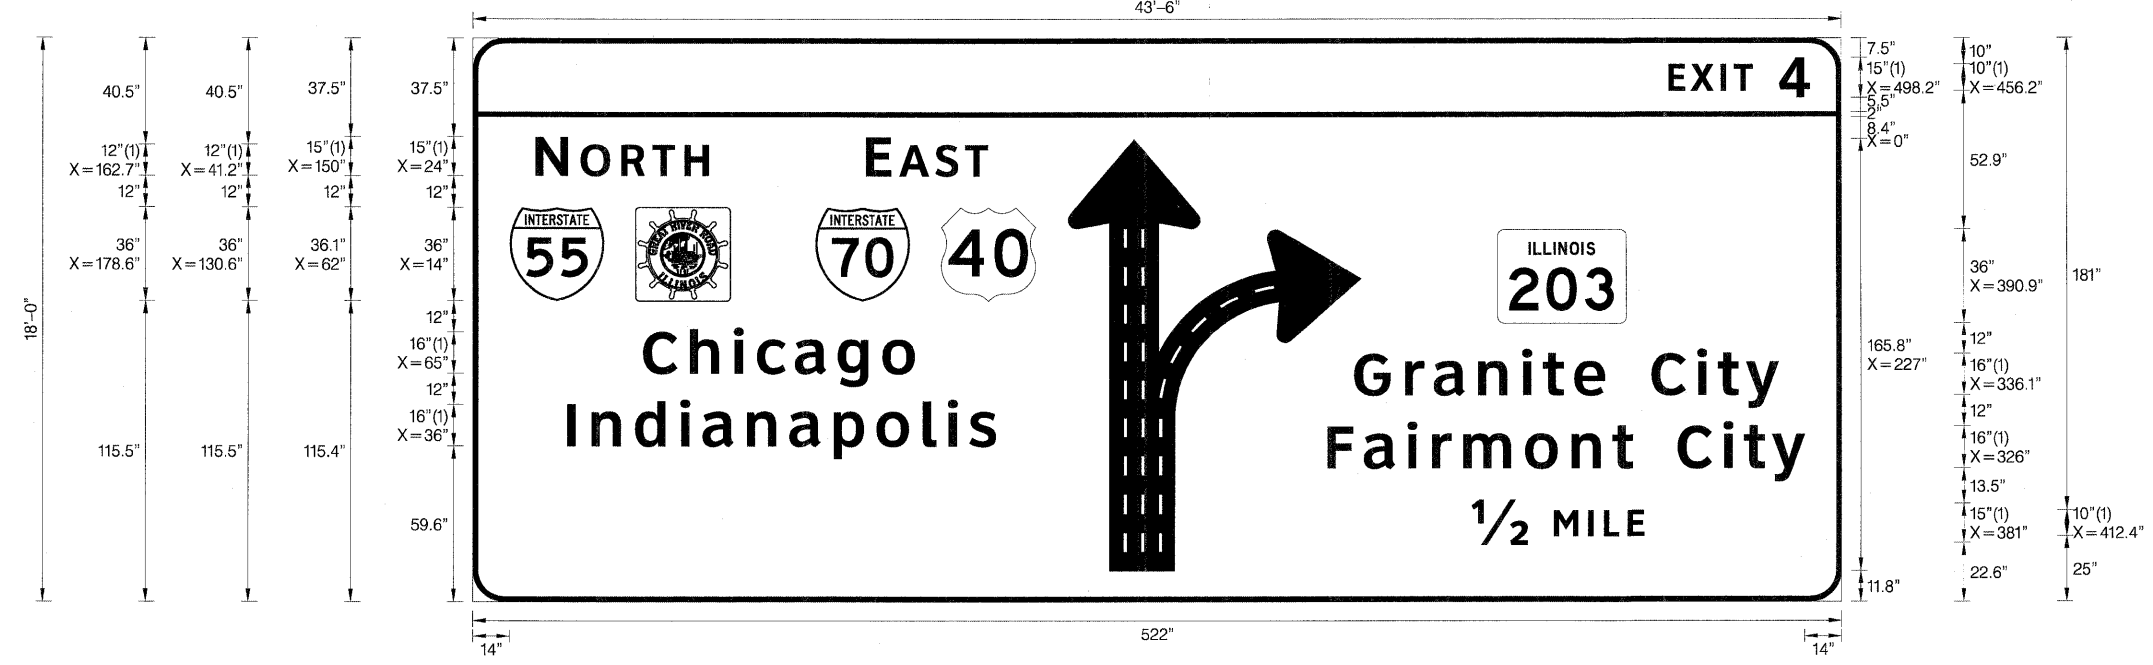

SIGN NUMBER	Sign Panel11-12
WIDTH x HGHT.	43'-6" x 18'-0"
BORDER WIDTH	2"
CORNER RADIUS	12"
MOUNTING	Overhead
BACKGROUND	TYPE: ZZ Retro Reflective
	COLOR: Green
LEGEND/BORDER	TYPE: ZZ Retro Reflective
	COLOR: White/White

SYMBOL	ROT	X	Y	WID	HT
M1_1	0	14	115.5	36	36
XM-2	0	62	115.4	36.1	36.1
M1_1	0	130.6	115.5	36	36
M1_4	0	178.6	115.5	36	36
M1-I100	0	390.9	107.1	49.1	36
ARR4_2	0	227	11.8	111.8	165.8

Dimensions are in inches.tenths
 Letter locations are panel edge
 to lower left corner

LETTER POSITIONS (X)												LENGTH	SERIES/SIZE	
E	X	I	T	4									ClearviewHwy-5-W	
456.2	464.7	476.1	481	498.2								53.9	10,15	
N	O	R	T	H									ClearviewHwy-5-W	
24	41.2	56.6	68.5	80.7								65.9	15,12	
E	A	S	T										ClearviewHwy-5-W	
150	162.7	176.5	187.9									46.5	15,12	
C	h	i	c	a	g	o							ClearviewHwy-5-W	
65	82.7	99.5	108.3	122.8	139.1	156.1						103.5	1613	
G	r	a	n	i	t	e		C	i	t	y		ClearviewHwy-5-W	
336.1	355.5	366.5	383.4	400.2	408.1	420.1	431.8	449.5	467	474.8	485.5	161.8	1613	
l	n	d	i	a	n	a	p	o	l	i	s		ClearviewHwy-5-W	
36	45.4	61.8	79.1	87.6	104.5	120.7	137.6	154	171.7	181.2	189.4	163.6	1613	
F	a	i	r	m	o	n	t		C	i	t	y		ClearviewHwy-5-W
326	339.9	356.5	365.9	377.9	401.4	419.1	434.6	442.5	459.5	477	484.8	495.5	182	1613
12	M	I	L	E										ClearviewHwy-5-W
381	412.4	425.5	431.4	440.5									65.8	15,10