
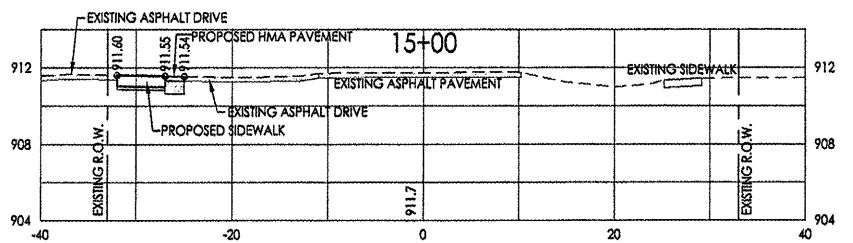
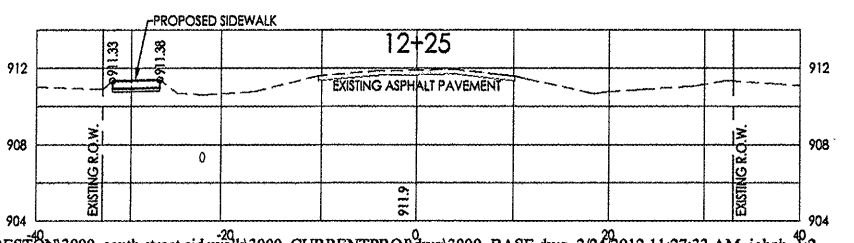
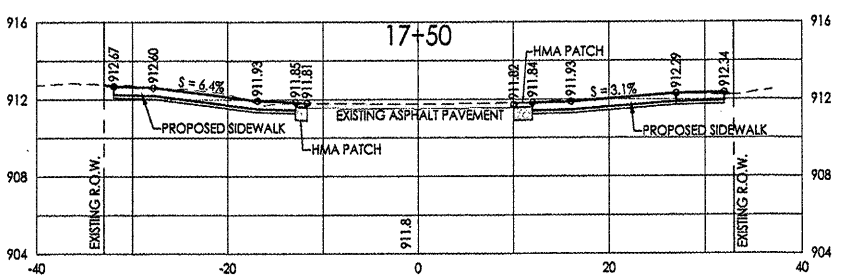
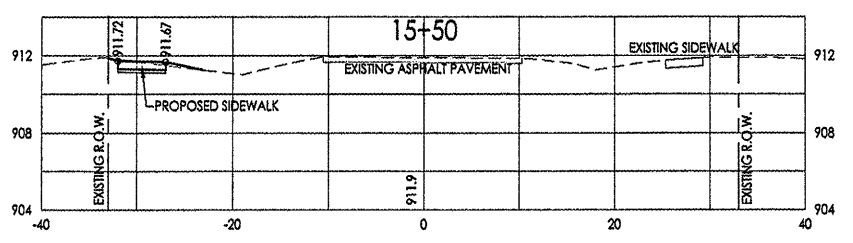
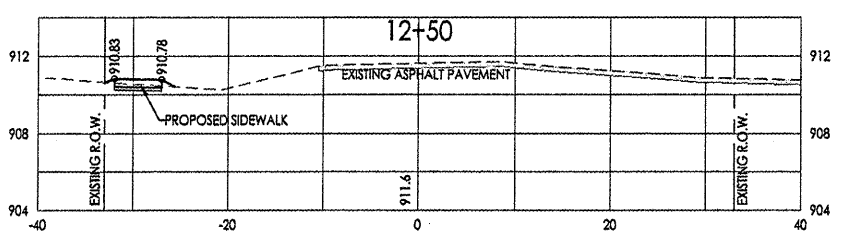
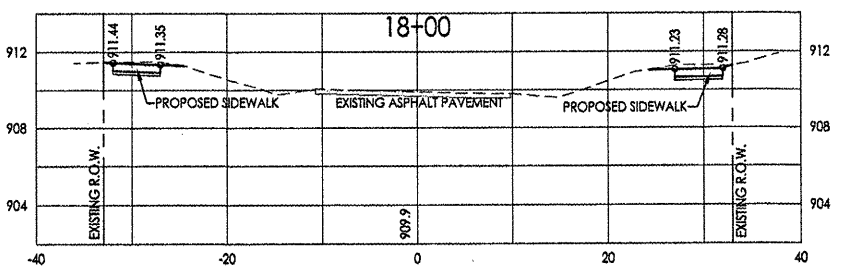
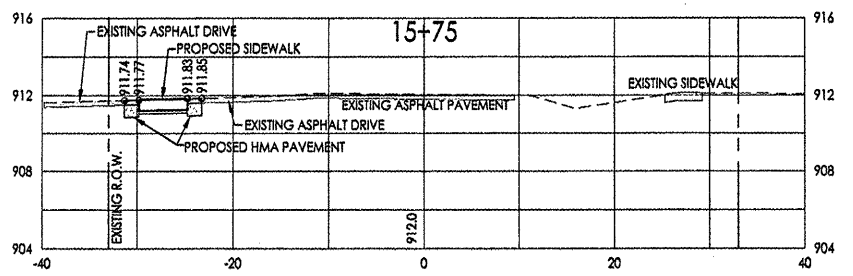
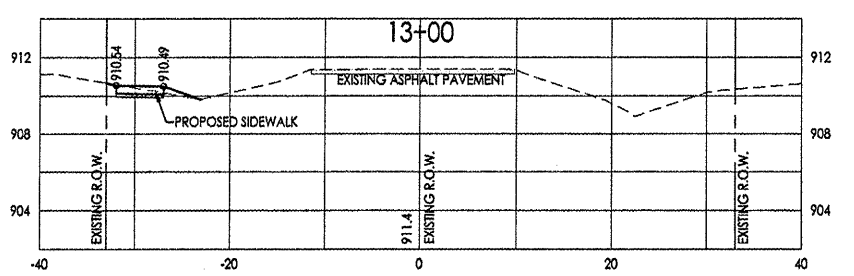
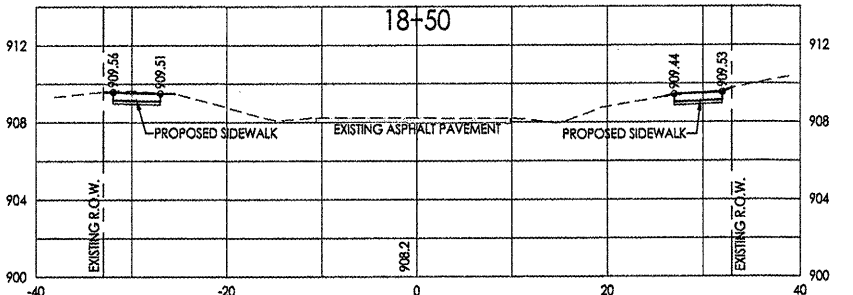
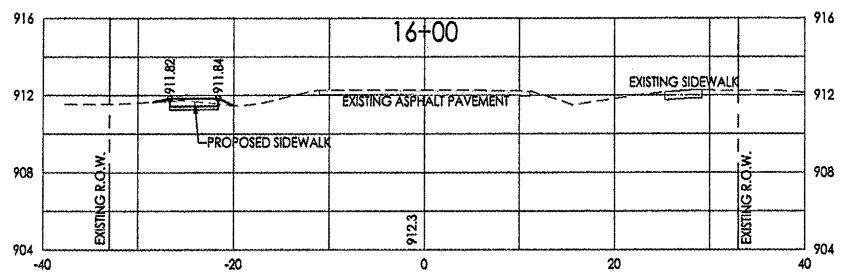
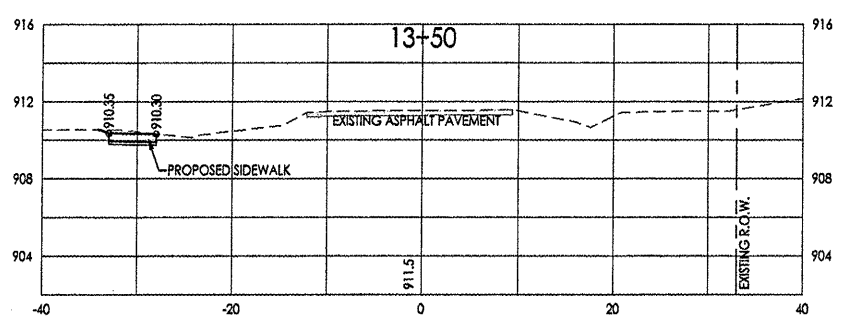
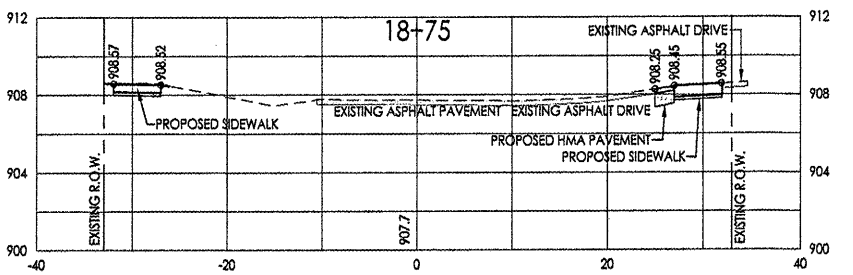
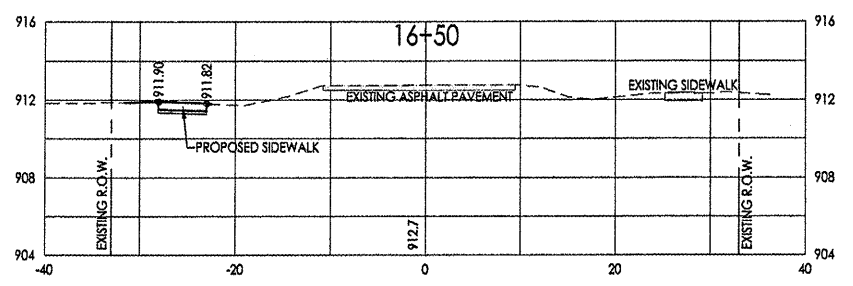
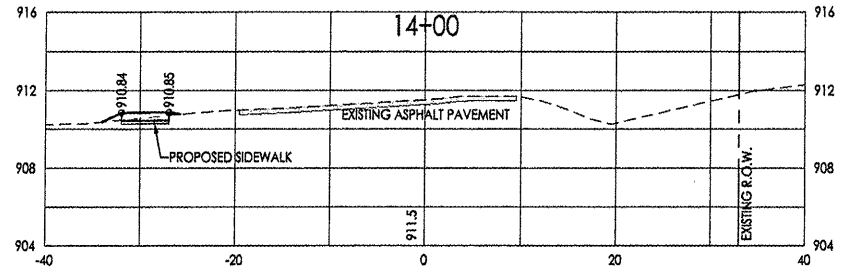
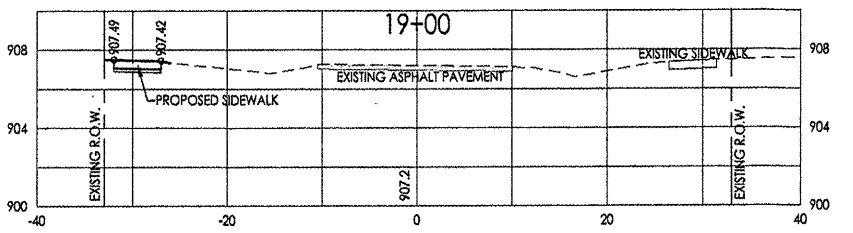
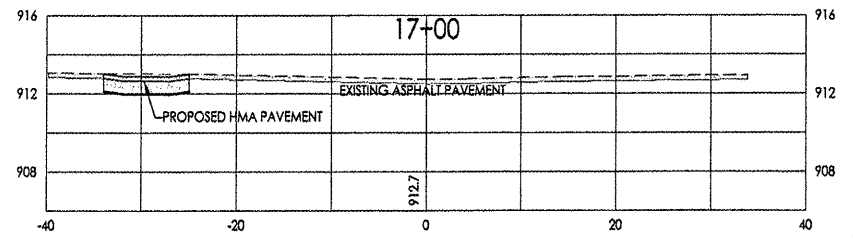


SCALE:
1" = 20'-0" Horizontal
1" = 5'-0" Vertical

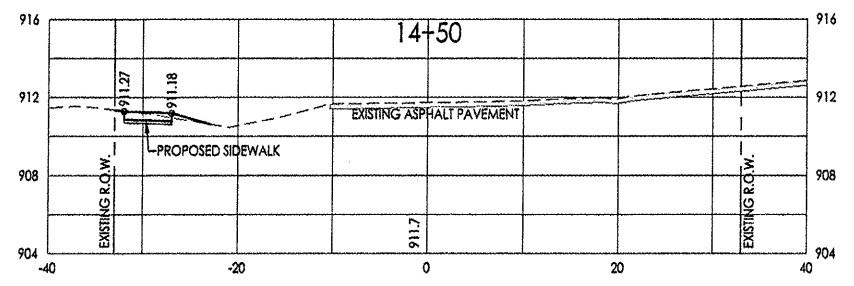

700 WEST LOCUST ST., BELVIDERE, IL 61008
(815)-547-8435 FAX: (815)-544-0421
ILLINOIS DESIGN FIRM NO. 184-007260

Date	Revision	By
5/12/11	REVISED PER DOT REVIEW LETTER (DATED APRIL 27)	JAB
11/11/11	REVISED PER DOT/HMA MEETING (JULY 20, 2011)	JAB
2/28/12	REVISED PER DOT REVIEW LETTER (DATED JANUARY 19, 2012)	JAB
2/24/12	REVISED PER DOT E-MAILS (FEBRUARY 15 & 18, 2012)	JAB

**Safe Routes to School
Cross-Sections**

CHECKED BY: HCB DRAWN BY: JAB
DATE: 02/18/11 DATE: 02/18/11

3000_BASE.dwg Sheet
12 of 15