
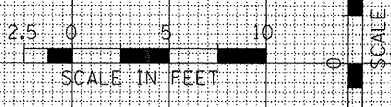


UNLESS ELEVATIONS ARE SHOWN, ALL UTILITY LOCATIONS SHOWN ON THE CROSS SECTIONS ARE BASED ON THE APPROXIMATE DEPTH SUPPLIED BY THE UTILITY CO. & SHOULD BE FIELD VERIFIED BY CONTRACTOR

DATE	
BY	
FINAL SURVEY	
PLOTTED	
NOTE BOOK	
AREAS CHECKED	

DATE	
BY	
ORIGINAL SURVEY	
PLOTTED	
NOTE BOOK	
AREAS CHECKED	

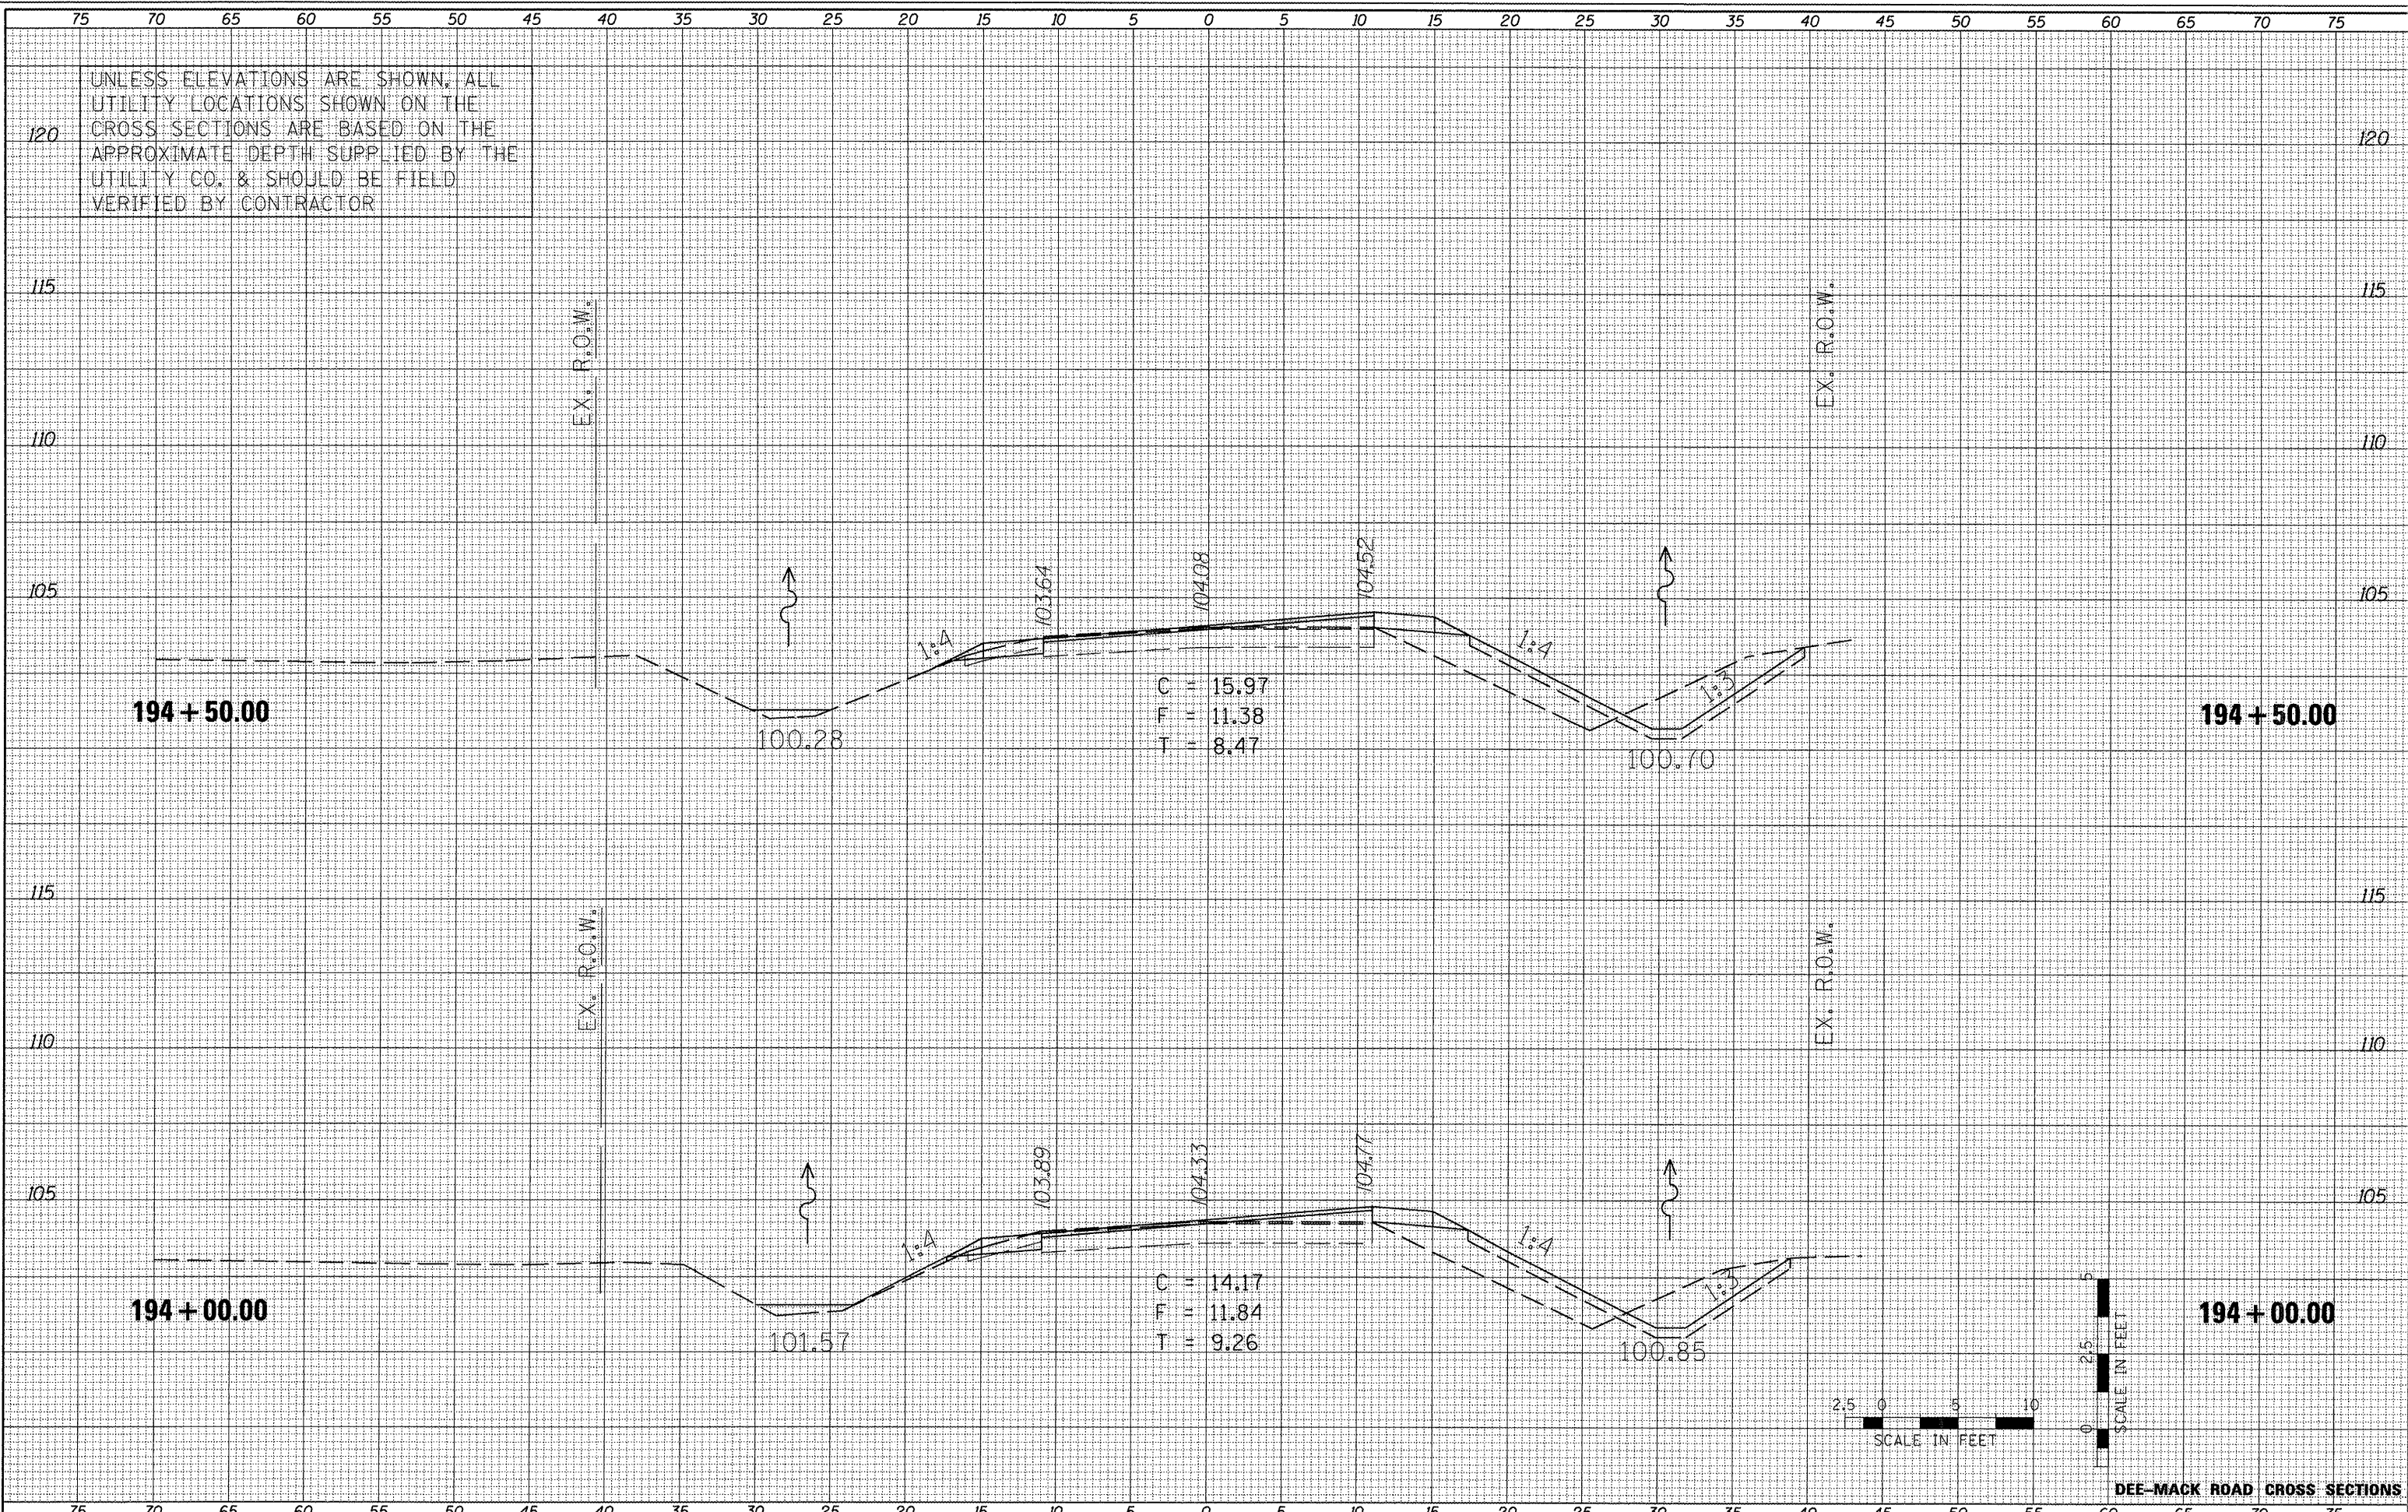

DEE-MACK ROAD CROSS SECTIONS

FILE NAME = X:\PROJECTS\200705508\COOPER ROAD\DDGN\DEEMACK-COOPER\XS-DEEMACK-SHEETS.DGN

USER NAME = 1001	DESIGNED -	REVISD -
PLOT SCALE = 9.9598" / IN.	DRAWN -	REVISD -
PLOT DATE = 2/24/2012	CHECKED -	REVISD -
	DATE -	REVISD -

STATE OF ILLINOIS
DEPARTMENT OF TRANSPORTATION

TAZEWELL COUNTY
DEE-MACK ROAD AND COOPER ROAD
INTERSECTION IMPROVEMENTS

SCALE: SHEET NO. OF SHEETS STA. TO STA.

F.A.S. RTE. 470	SECTION 10-00076-00-RS	COUNTY TAZEWELL	TOTAL SHEETS 38	SHEET NO. 19
CONTRACT NO. 89591			ILLINOIS FED. AID PROJECT	