


UNLESS ELEVATIONS ARE SHOWN, ALL UTILITY LOCATIONS SHOWN ON THE CROSS SECTIONS ARE BASED ON THE APPROXIMATE DEPTH SUPPLIED BY THE UTILITY CO. & SHOULD BE FIELD VERIFIED BY CONTRACTOR

DATE _____
 BY _____
 SURVEYED _____
 PLOTTED _____
 FINISHED _____
 SURVEY _____
 NOTE BOOK _____
 NO. _____
 AREAS CHECKED _____

DATE _____
 BY _____
 SURVEYED _____
 PLOTTED _____
 ORIGINAL SURVEY _____
 NOTE BOOK _____
 NO. _____
 AREAS CHECKED _____

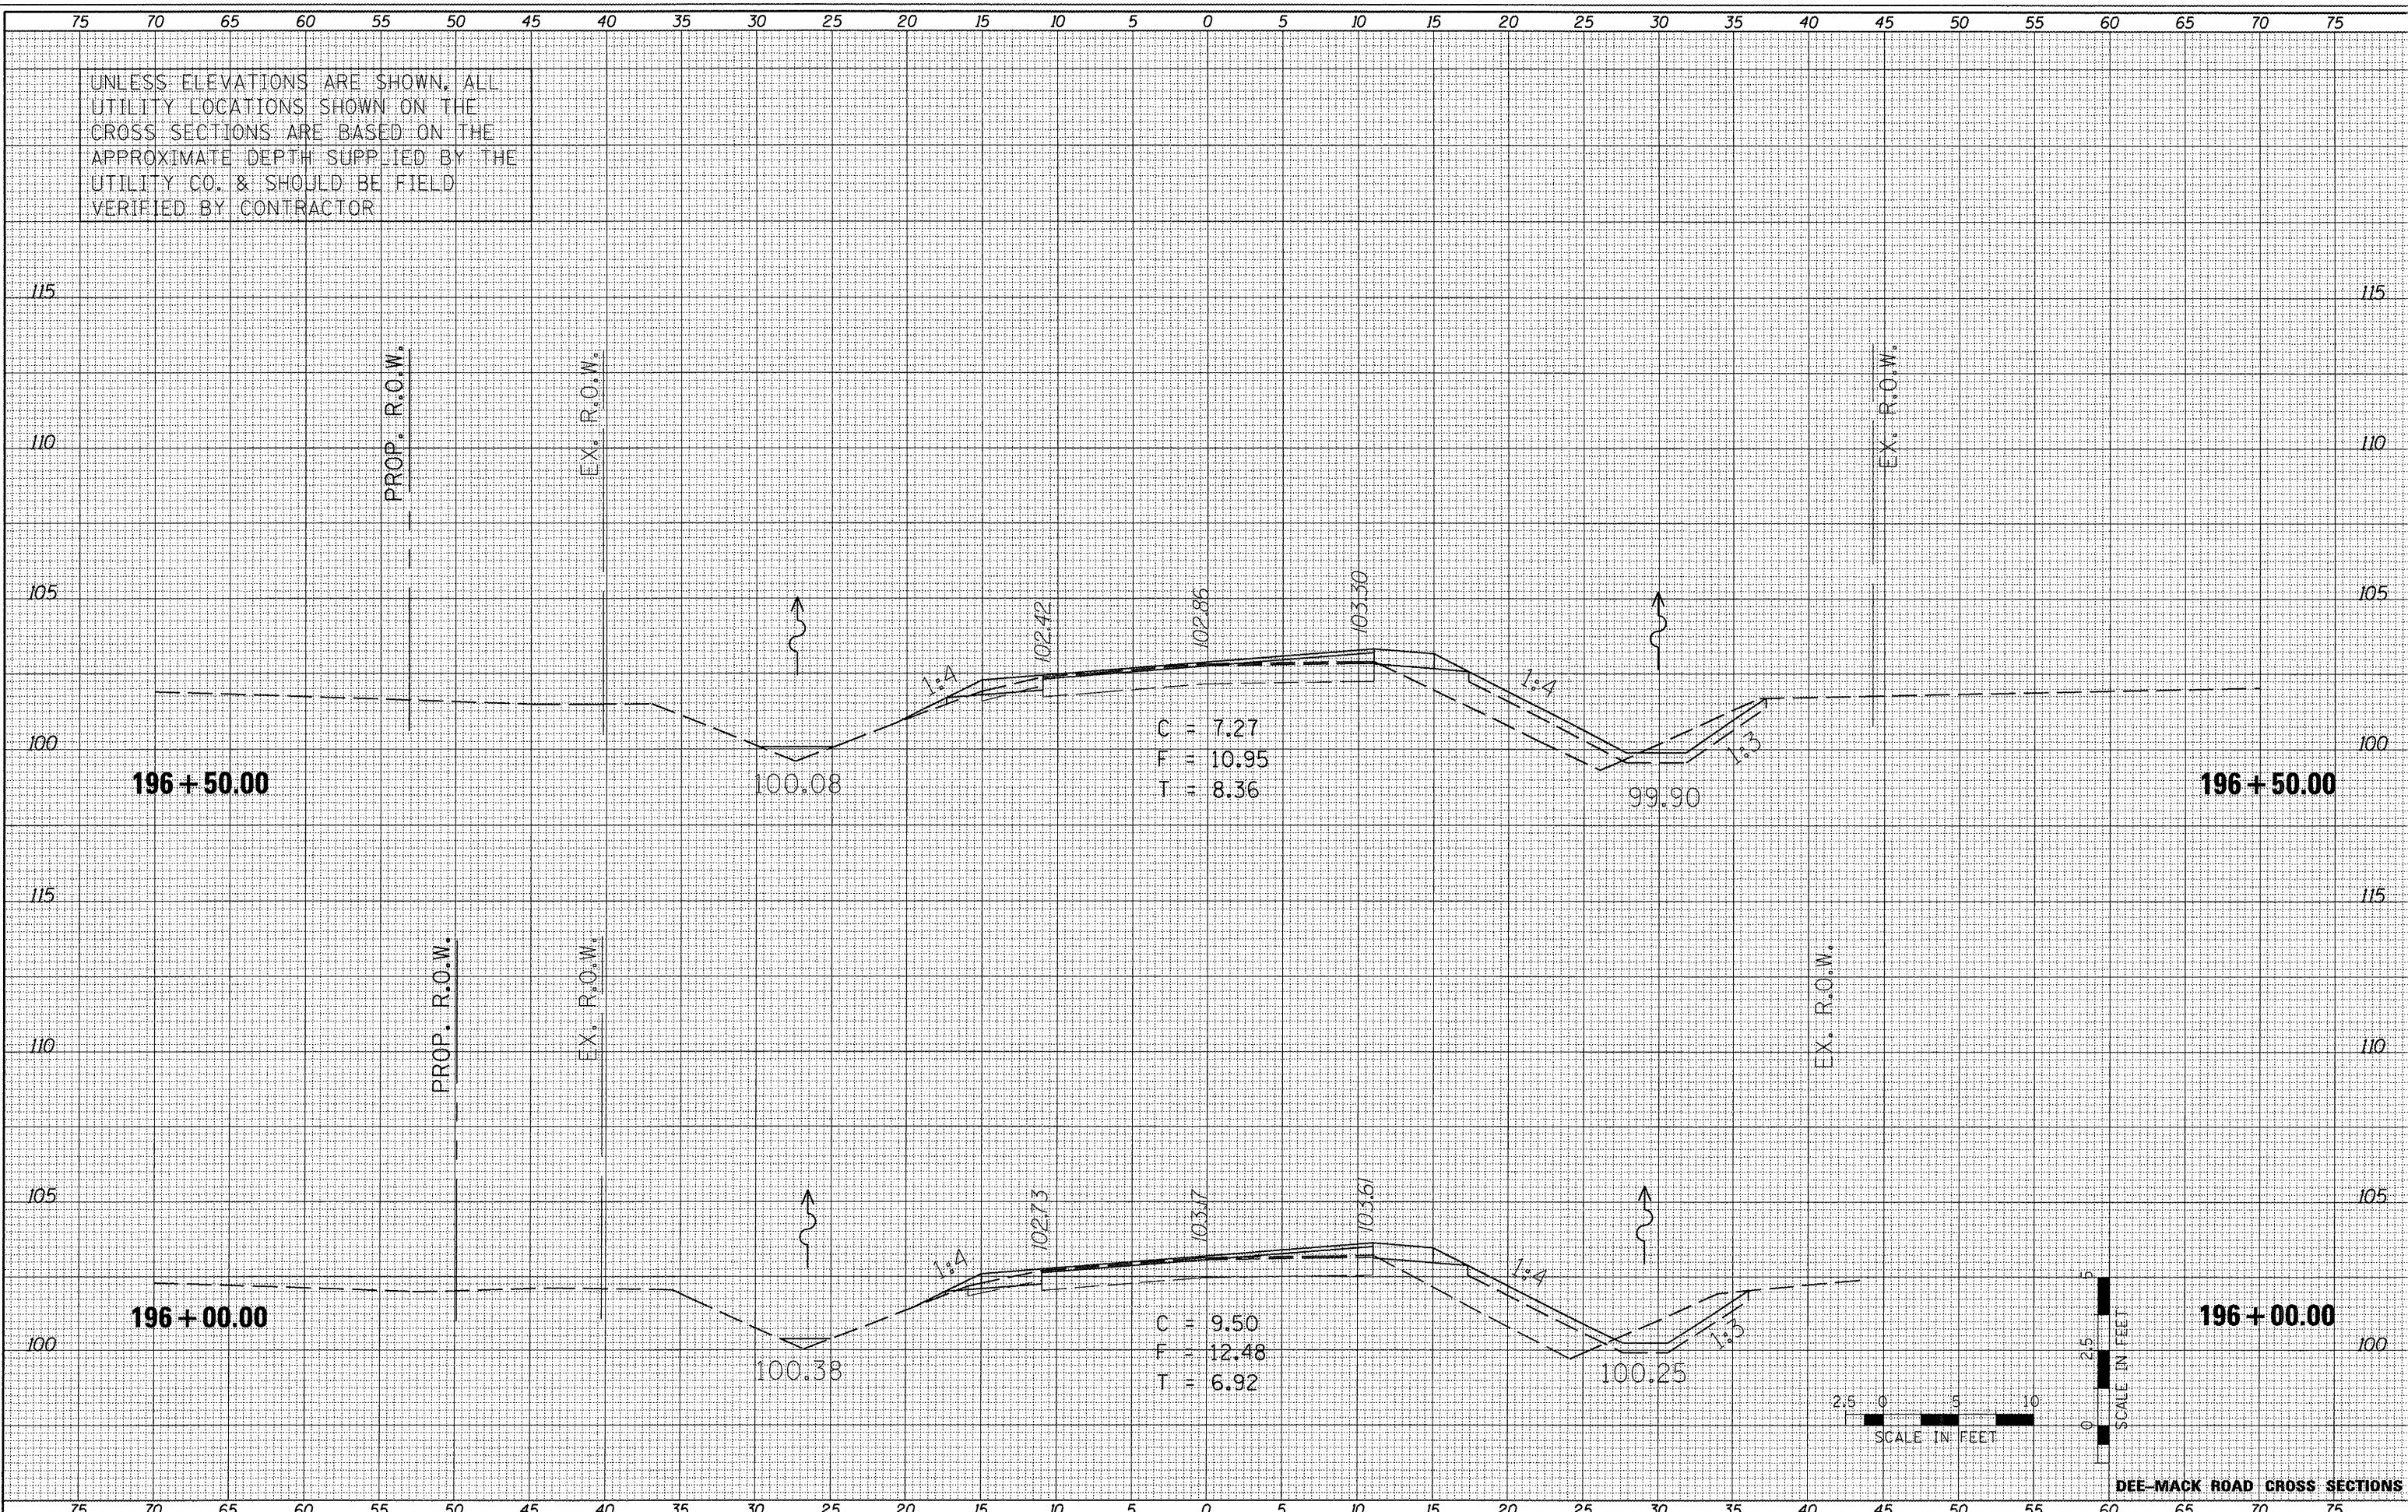

FILE NAME = X:\PROJECTS\2007055906\COOPER ROAD\GN\DEEMACK-COOPER\XIS-DEEMACK-SHEETS.DGN

USER NAME = 100T
 DESIGNED -
 DRAWN -
 CHECKED -
 DATE -
 PLOT SCALE = 9.9598" / IN.
 PLOT DATE = 2/24/2012

REVISOR -
 REVISION -
 REVISION -
 REVISION -
 REVISION -

STATE OF ILLINOIS
 DEPARTMENT OF TRANSPORTATION

TAZEWELL COUNTY
 DEE-MACK ROAD AND COOPER ROAD
 INTERSECTION IMPROVEMENTS

SCALE: SHEET NO. OF SHEETS STA. TO STA.

F.A.S. RTE. 470	SECTION 10-00076-00-RS	COUNTY TAZEWELL	TOTAL SHEETS 38	SHEET NO. 21
CONTRACT NO. 89591			ILLINOIS FED. AID PROJECT	

DEE-MACK ROAD CROSS SECTIONS