


UNLESS ELEVATIONS ARE SHOWN, ALL UTILITY LOCATIONS SHOWN ON THE CROSS SECTIONS ARE BASED ON THE APPROXIMATE DEPTH SUPPLIED BY THE UTILITY CO. & SHOULD BE FIELD VERIFIED BY CONTRACTOR

DATE	
BY	
FINISHED SURVEY	
PLOTTED	
NOTE BOOK	
AREAS CHECKED	

DATE	
BY	
ORIGINAL SURVEY	
PLOTTED	
NOTE BOOK	
AREAS CHECKED	

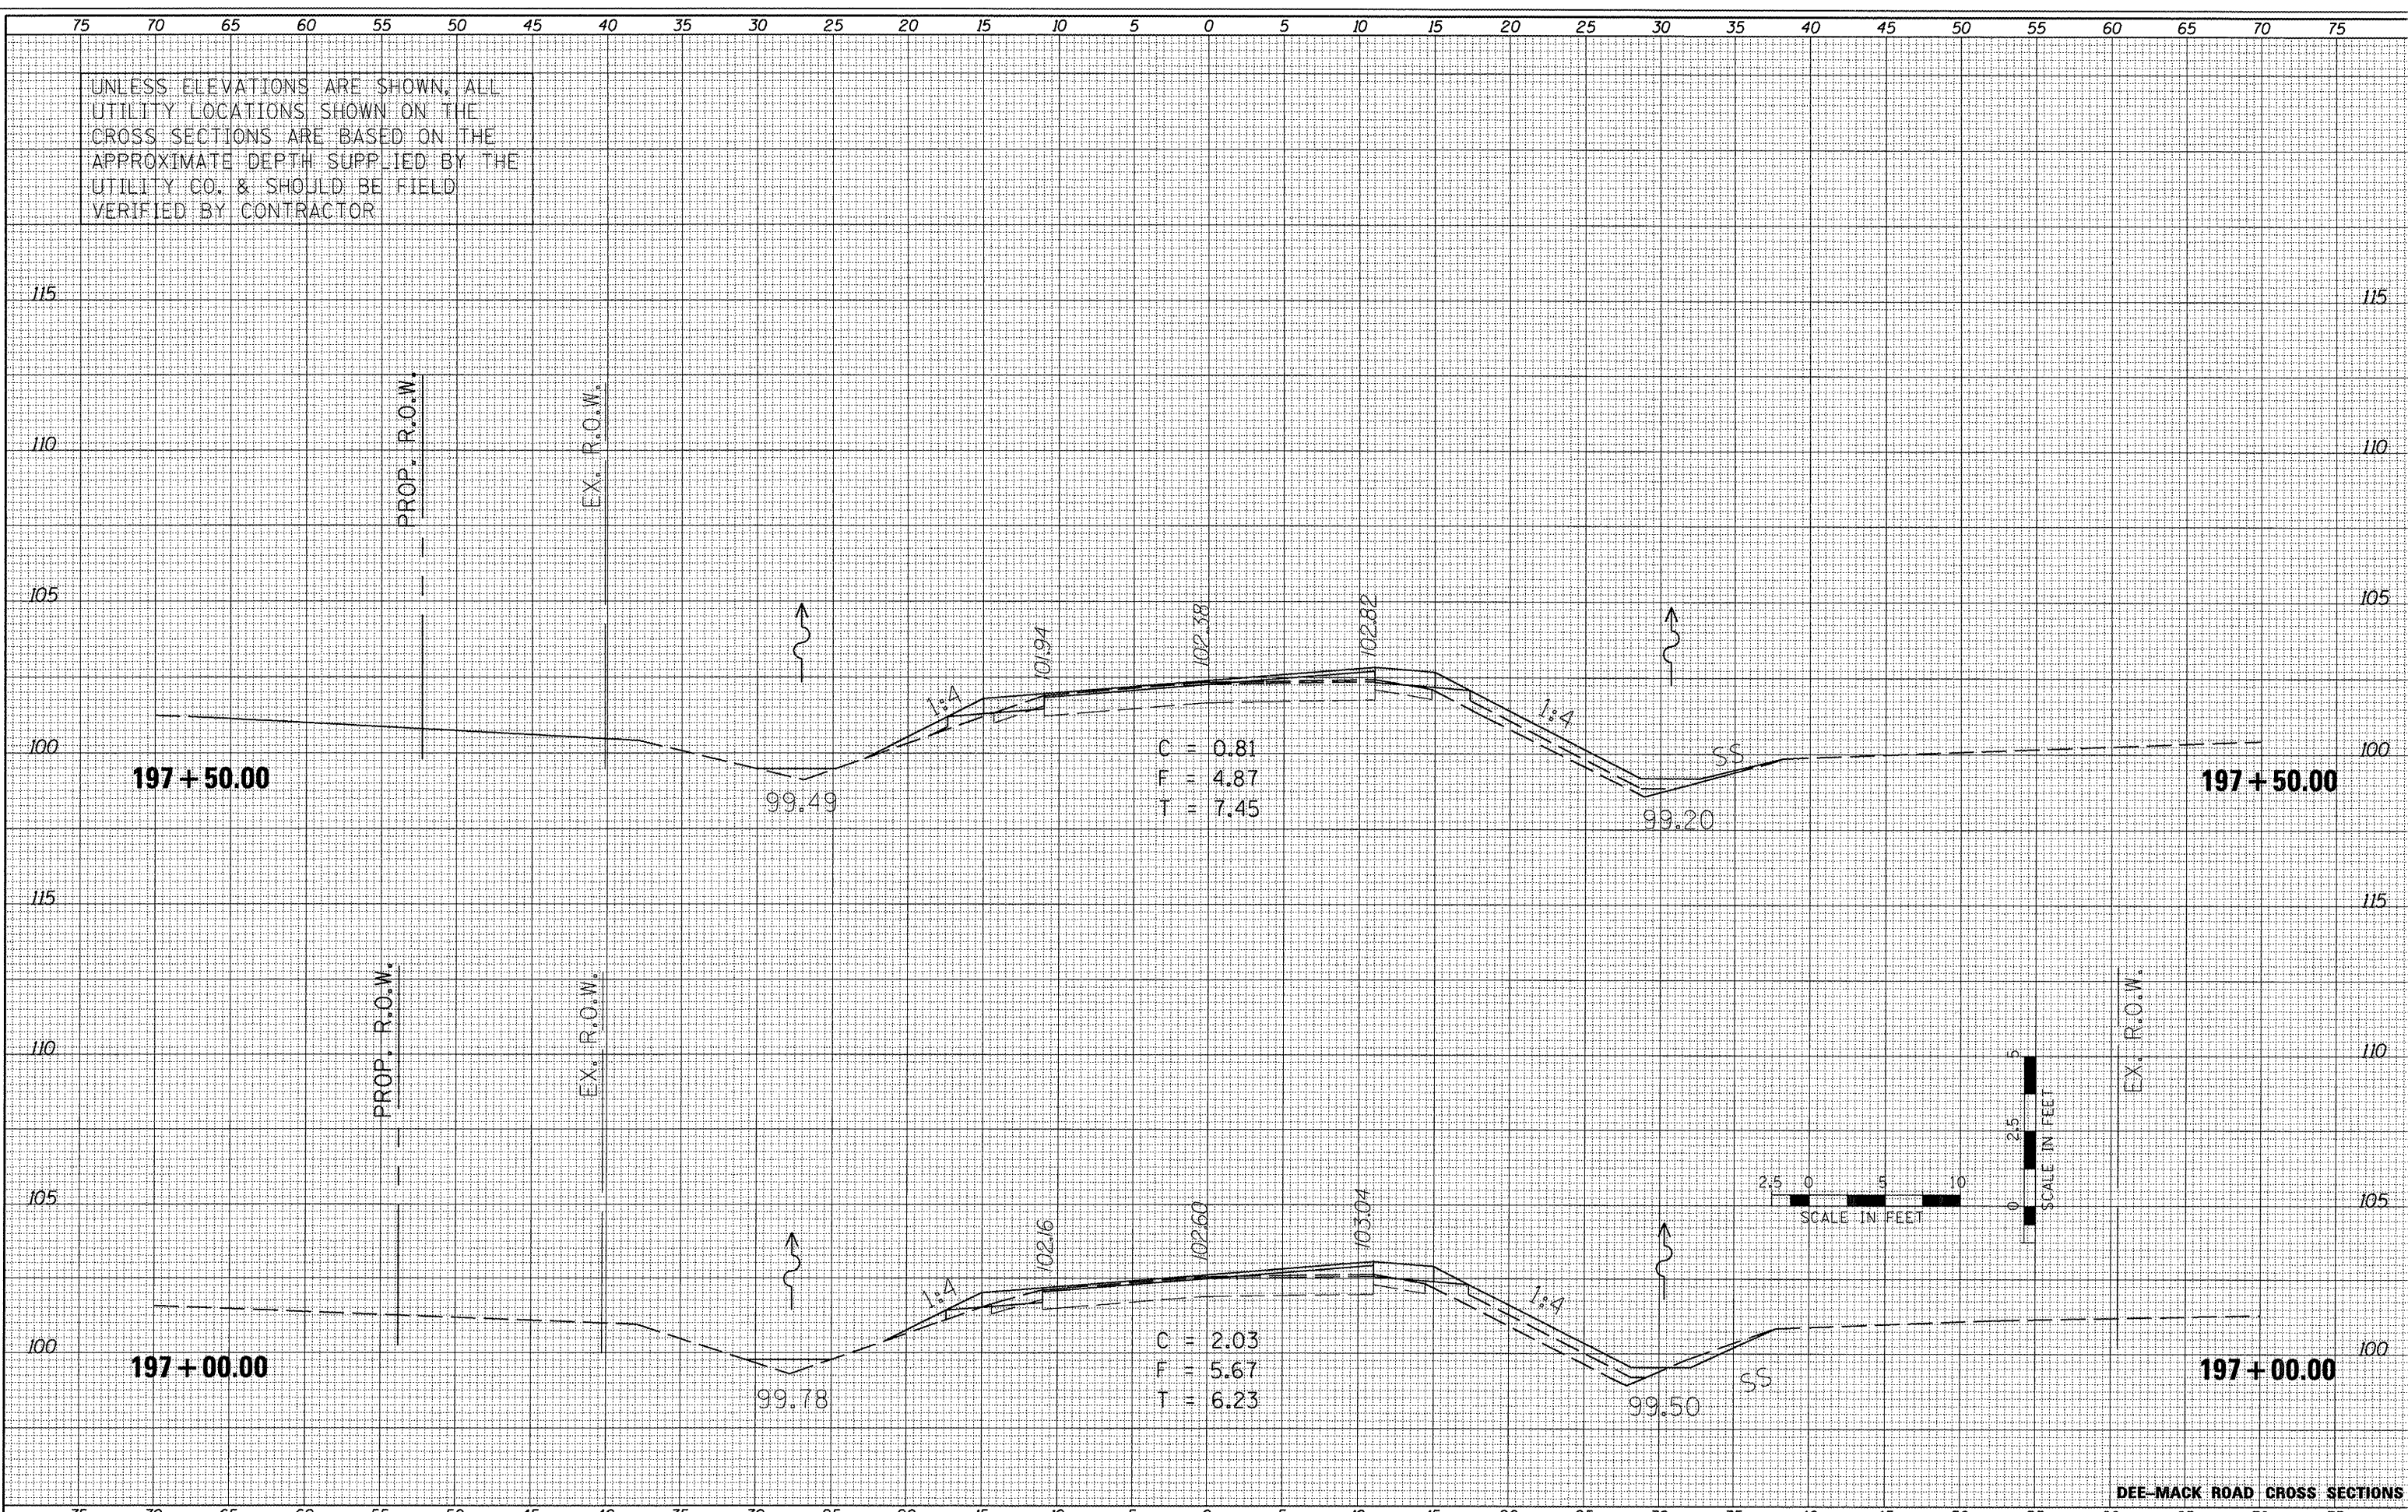

C = 0.81
F = 4.87
T = 7.45

C = 2.03
F = 5.67
T = 6.23



DEE-MACK ROAD CROSS SECTIONS

FILE NAME = X:\PROJECTS\200705506\COOPER ROAD\DN\DEEMACK-COOPER\XS-DEEMACK-SHEETS.DGN

USER NAME = IDDT
DESIGNED -
DRAWN -
CHECKED -
DATE -
PLOT SCALE = 9.9998" / IN.
PLOT DATE = 2/24/2012

REVISOR -
REVISOR -
REVISOR -
REVISOR -

STATE OF ILLINOIS
DEPARTMENT OF TRANSPORTATION

SCALE: SHEET NO. OF SHEETS STA. TO STA.

TAZEWELL COUNTY
DEE-MACK ROAD AND COOPER ROAD
INTERSECTION IMPROVEMENTS

F.A.S. RTE.	SECTION	COUNTY	TOTAL SHEETS	SHEET NO.
470	10-00076-00-RS	TAZEWELL	38	22
CONTRACT NO. 89591			ILLINOIS FED. AID PROJECT	