


UNLESS ELEVATIONS ARE SHOWN, ALL UTILITY LOCATIONS SHOWN ON THE CROSS SECTIONS ARE BASED ON THE APPROXIMATE DEPTH SUPPLIED BY THE UTILITY CO. & SHOULD BE FIELD VERIFIED BY CONTRACTOR



SCALE IN FEET


DATE	
BY	
FINAL SURVEY	
NOTE BOOK NO.	
SURVEYED	
PLOTTED	
TEMPLATE	
AREAS CHECKED	

DATE	
BY	
ORIGINAL SURVEY	
NOTE BOOK NO.	
SURVEYED	
PLOTTED	
TEMPLATE	
AREAS CHECKED	

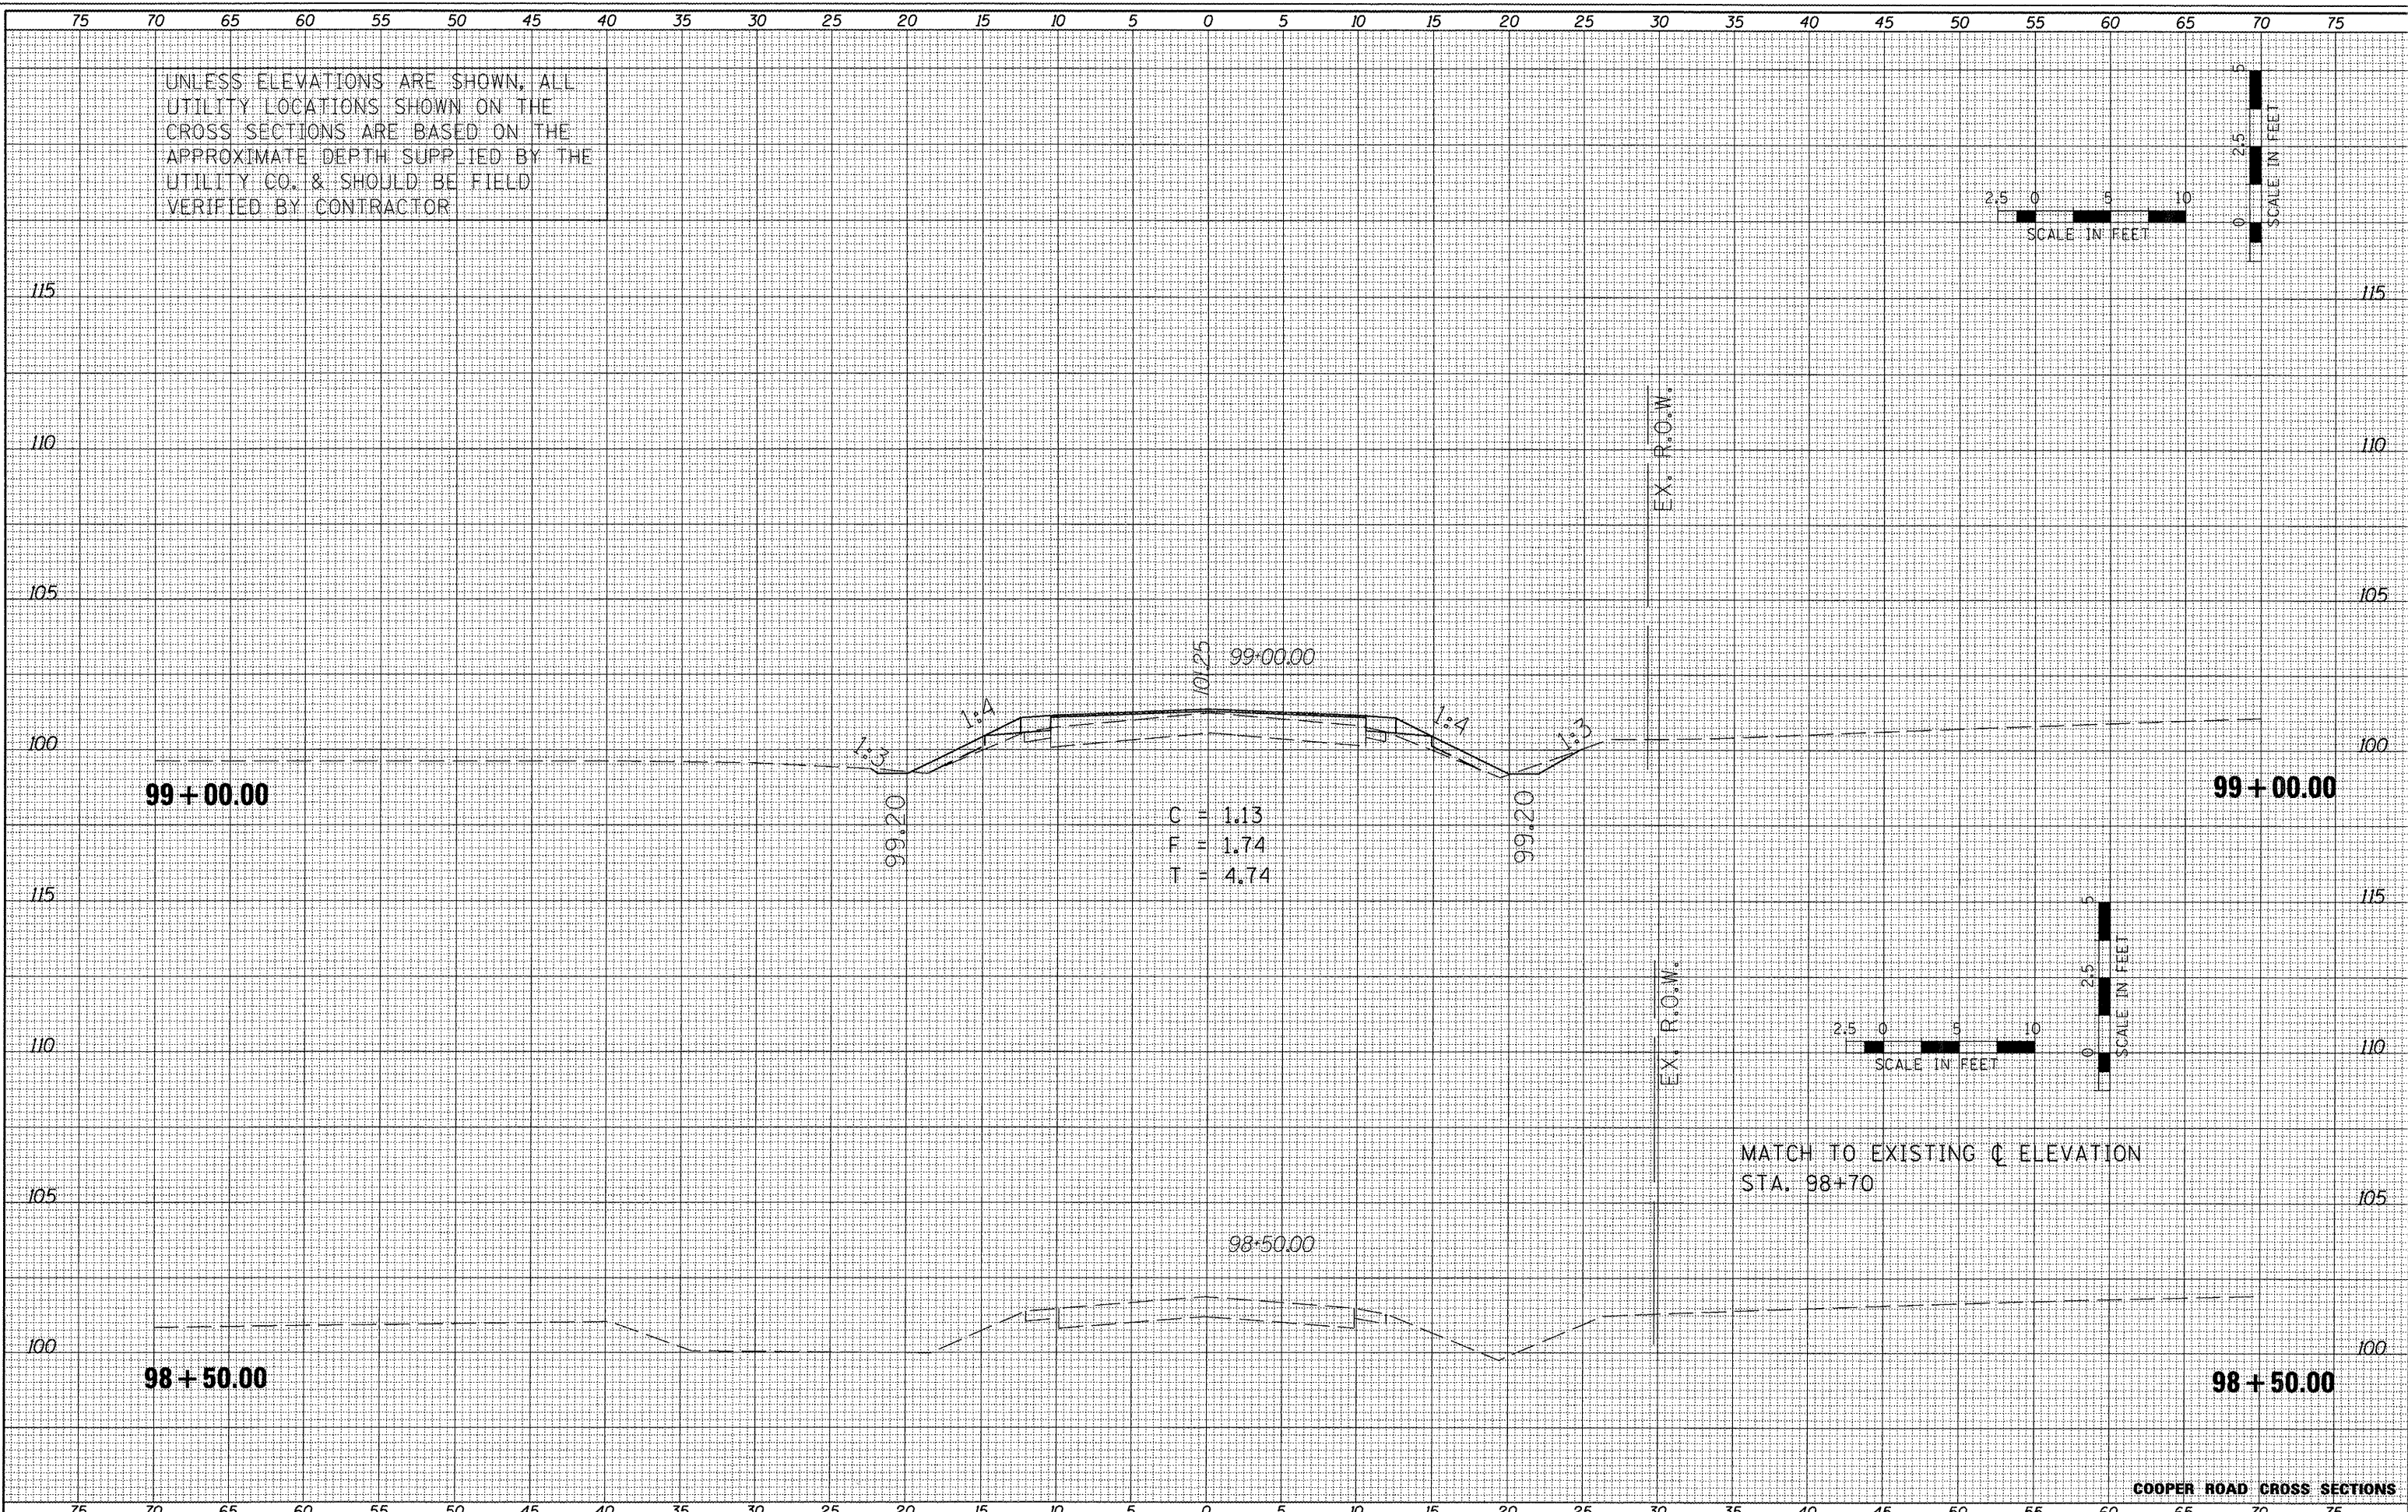

C = 1.13
F = 1.74
T = 4.74

MATCH TO EXISTING ϕ ELEVATION STA. 98+70

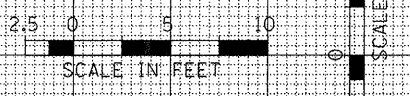

SCALE IN FEET

COOPER ROAD CROSS SECTIONS

FILE NAME = X:\PROJECTS\2007705506\DCN\DEEMACK-COOPER\PLANS-REFS\XS-COOPER-SHEETS.DGN

USER NAME = 100T
DESIGNED -
DRAWN -
CHECKED -
DATE -
PLOT SCALE = 9.9598" / IN.
PLOT DATE = 2/24/2012

REVISIED -
REVISIED -
REVISIED -
REVISIED -

**STATE OF ILLINOIS
DEPARTMENT OF TRANSPORTATION**

**TAZEWELL COUNTY
DEE-MACK ROAD AND COOPER ROAD
INTERSECTION IMPROVEMENTS**

SCALE: SHEET NO. OF SHEETS STA. TO STA.

F.A.S. RTE.	SECTION	COUNTY	TOTAL SHEETS	SHEET NO.
470	10-00076-00-RS	TAZEWELL	38	35
CONTRACT NO. 89591			ILLINOIS FED. AID PROJECT	