


UNLESS ELEVATIONS ARE SHOWN, ALL UTILITY LOCATIONS SHOWN ON THE CROSS SECTIONS ARE BASED ON THE APPROXIMATE DEPTH SUPPLIED BY THE UTILITY CO. & SHOULD BE FIELD VERIFIED BY CONTRACTOR

FINAL SURVEY	SURVEYED	DATE
NOTE BOOK	PLOTTED	
NO.	TEMPLATE	
	AREAS	
	CHECKED	

ORIGINAL SURVEY	SURVEYED	DATE
NOTE BOOK	PLOTTED	
NO.	TEMPLATE	
	AREAS	
	CHECKED	

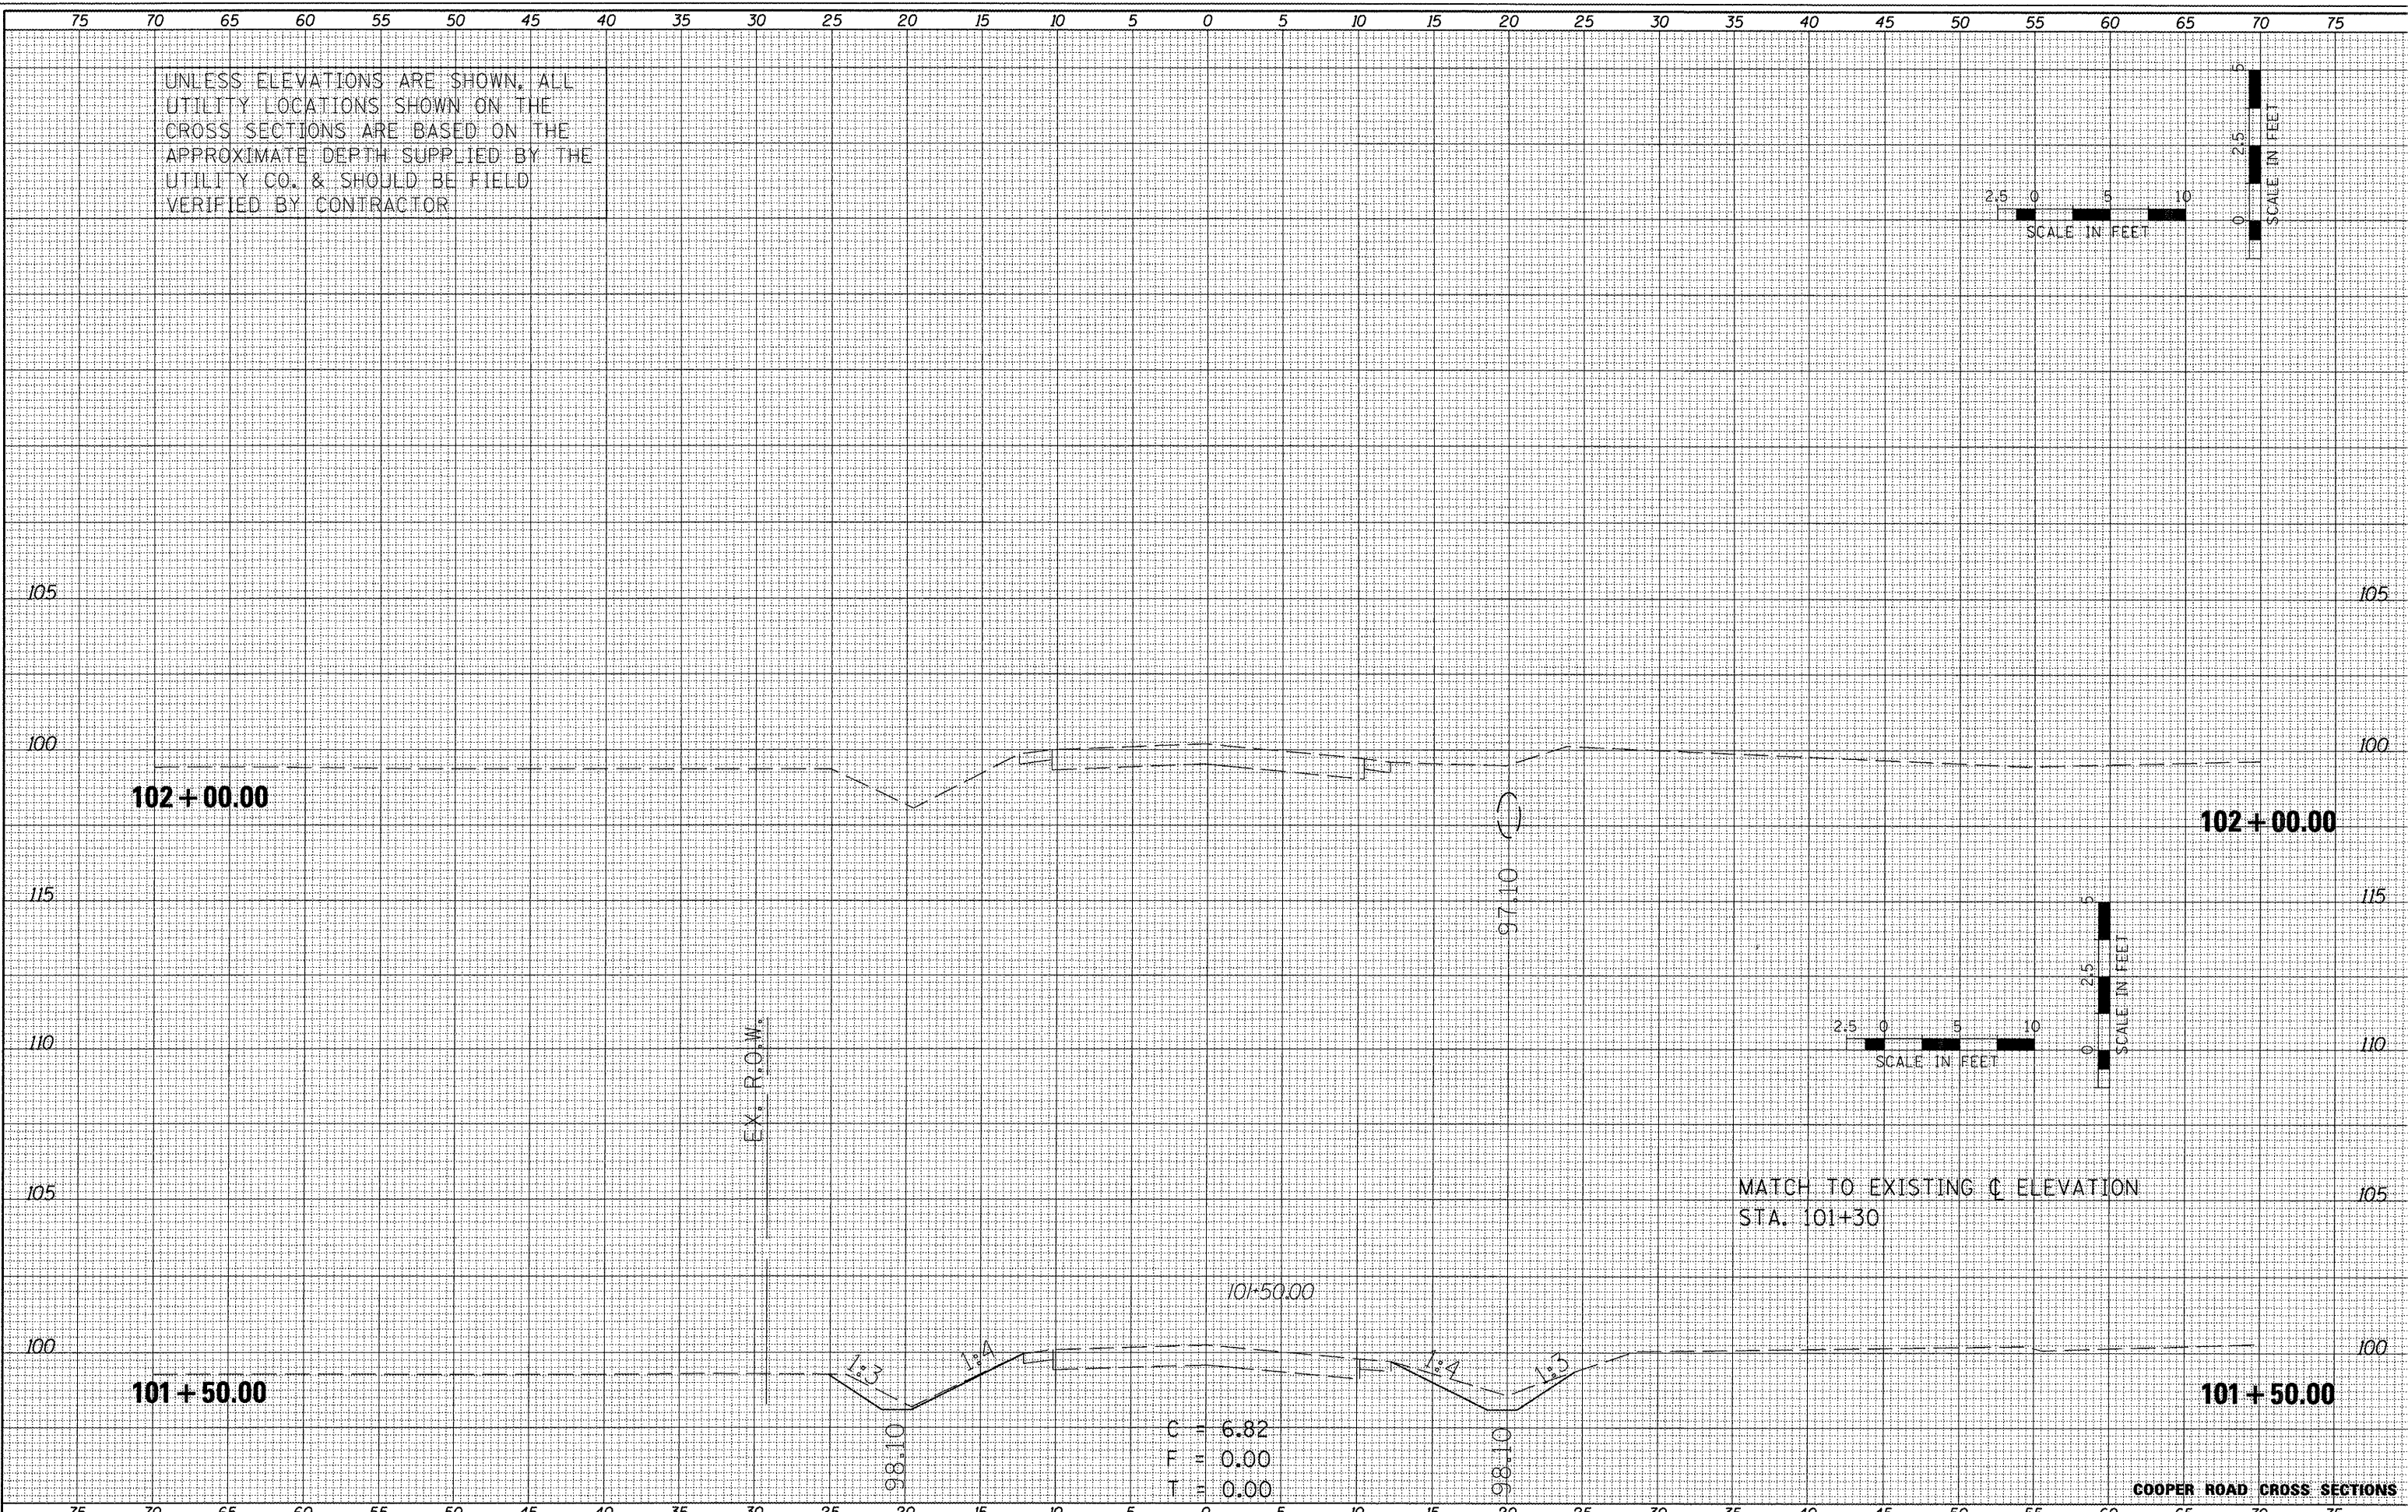

C = 6.82
F = 0.00
T = 0.00

COOPER ROAD CROSS SECTIONS

FILE NAME =
X:\PROJECTS\
2007705506\DCM\DEEMACK-COOPER\
PLANS-REFS\XS-COOPER-SHEETS.DGN

USER NAME =	DESIGNED -	REVISED -
PLOT SCALE =	DRAWN -	REVISED -
PLOT DATE = 2/24/2012	CHECKED -	REVISED -
	DATE -	REVISED -

**STATE OF ILLINOIS
DEPARTMENT OF TRANSPORTATION**

SCALE:	SHEET NO. OF SHEETS	STA. TO STA.

F.A.S. RTE. 470	SECTION 10-00076-00-RS	COUNTY TAZEWELL	TOTAL SHEETS 38	SHEET NO. 38
CONTRACT NO. 89591			ILLINOIS FED. AID PROJECT	