
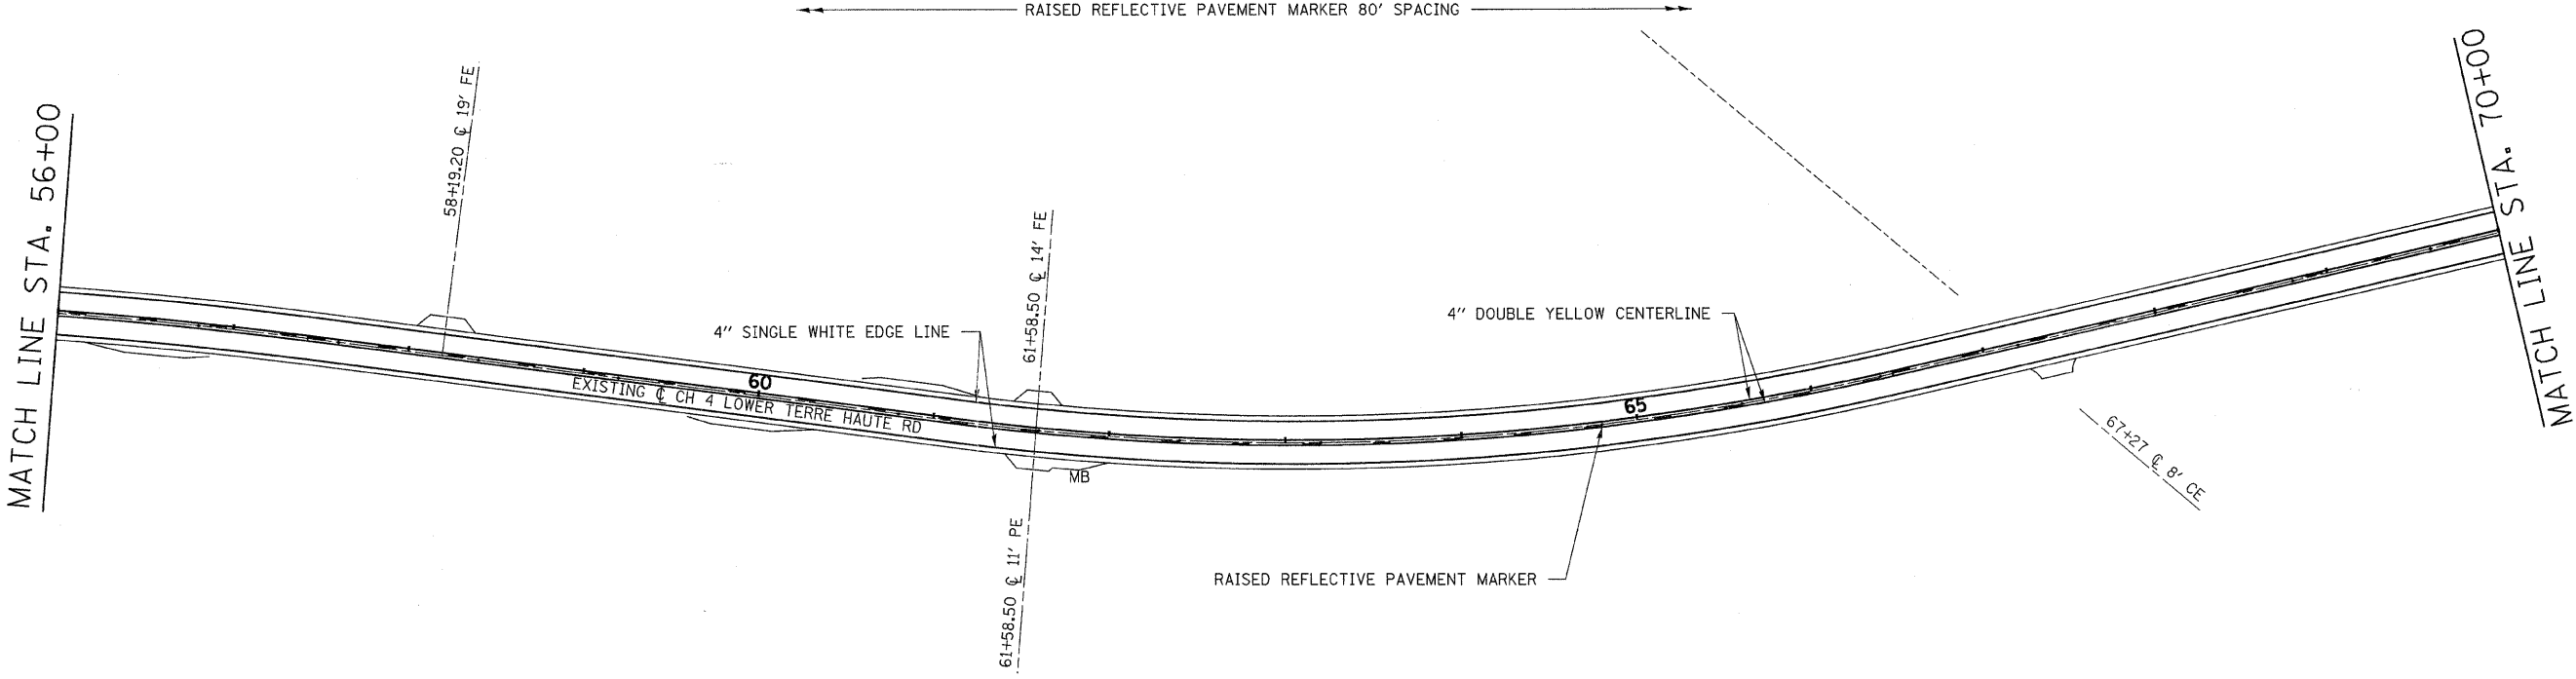


SECTION 7, T.12N., R.10W., 2nd P.M.

F.A.S.	SECTION	COUNTY	TOTAL SHEETS	SHEET NO.
680	10-00101-00-SP	EDGAR	132	39
EDGAR COUNTY, ILLINOIS		CONTRACT NO. 91467		

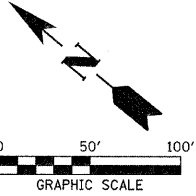

SECTION 7, T.12N., R.10W., 2nd P.M.