


DATE	
BY	
FINAL SURVEY	
FLOTTED TEMPLATE	
NOTE BOOK	
AREAS CHECKED	
NO.	

DATE	
BY	
ORIGINAL SURVEY	
FLOTTED TEMPLATE	
NOTE BOOK	
AREAS CHECKED	
NO.	

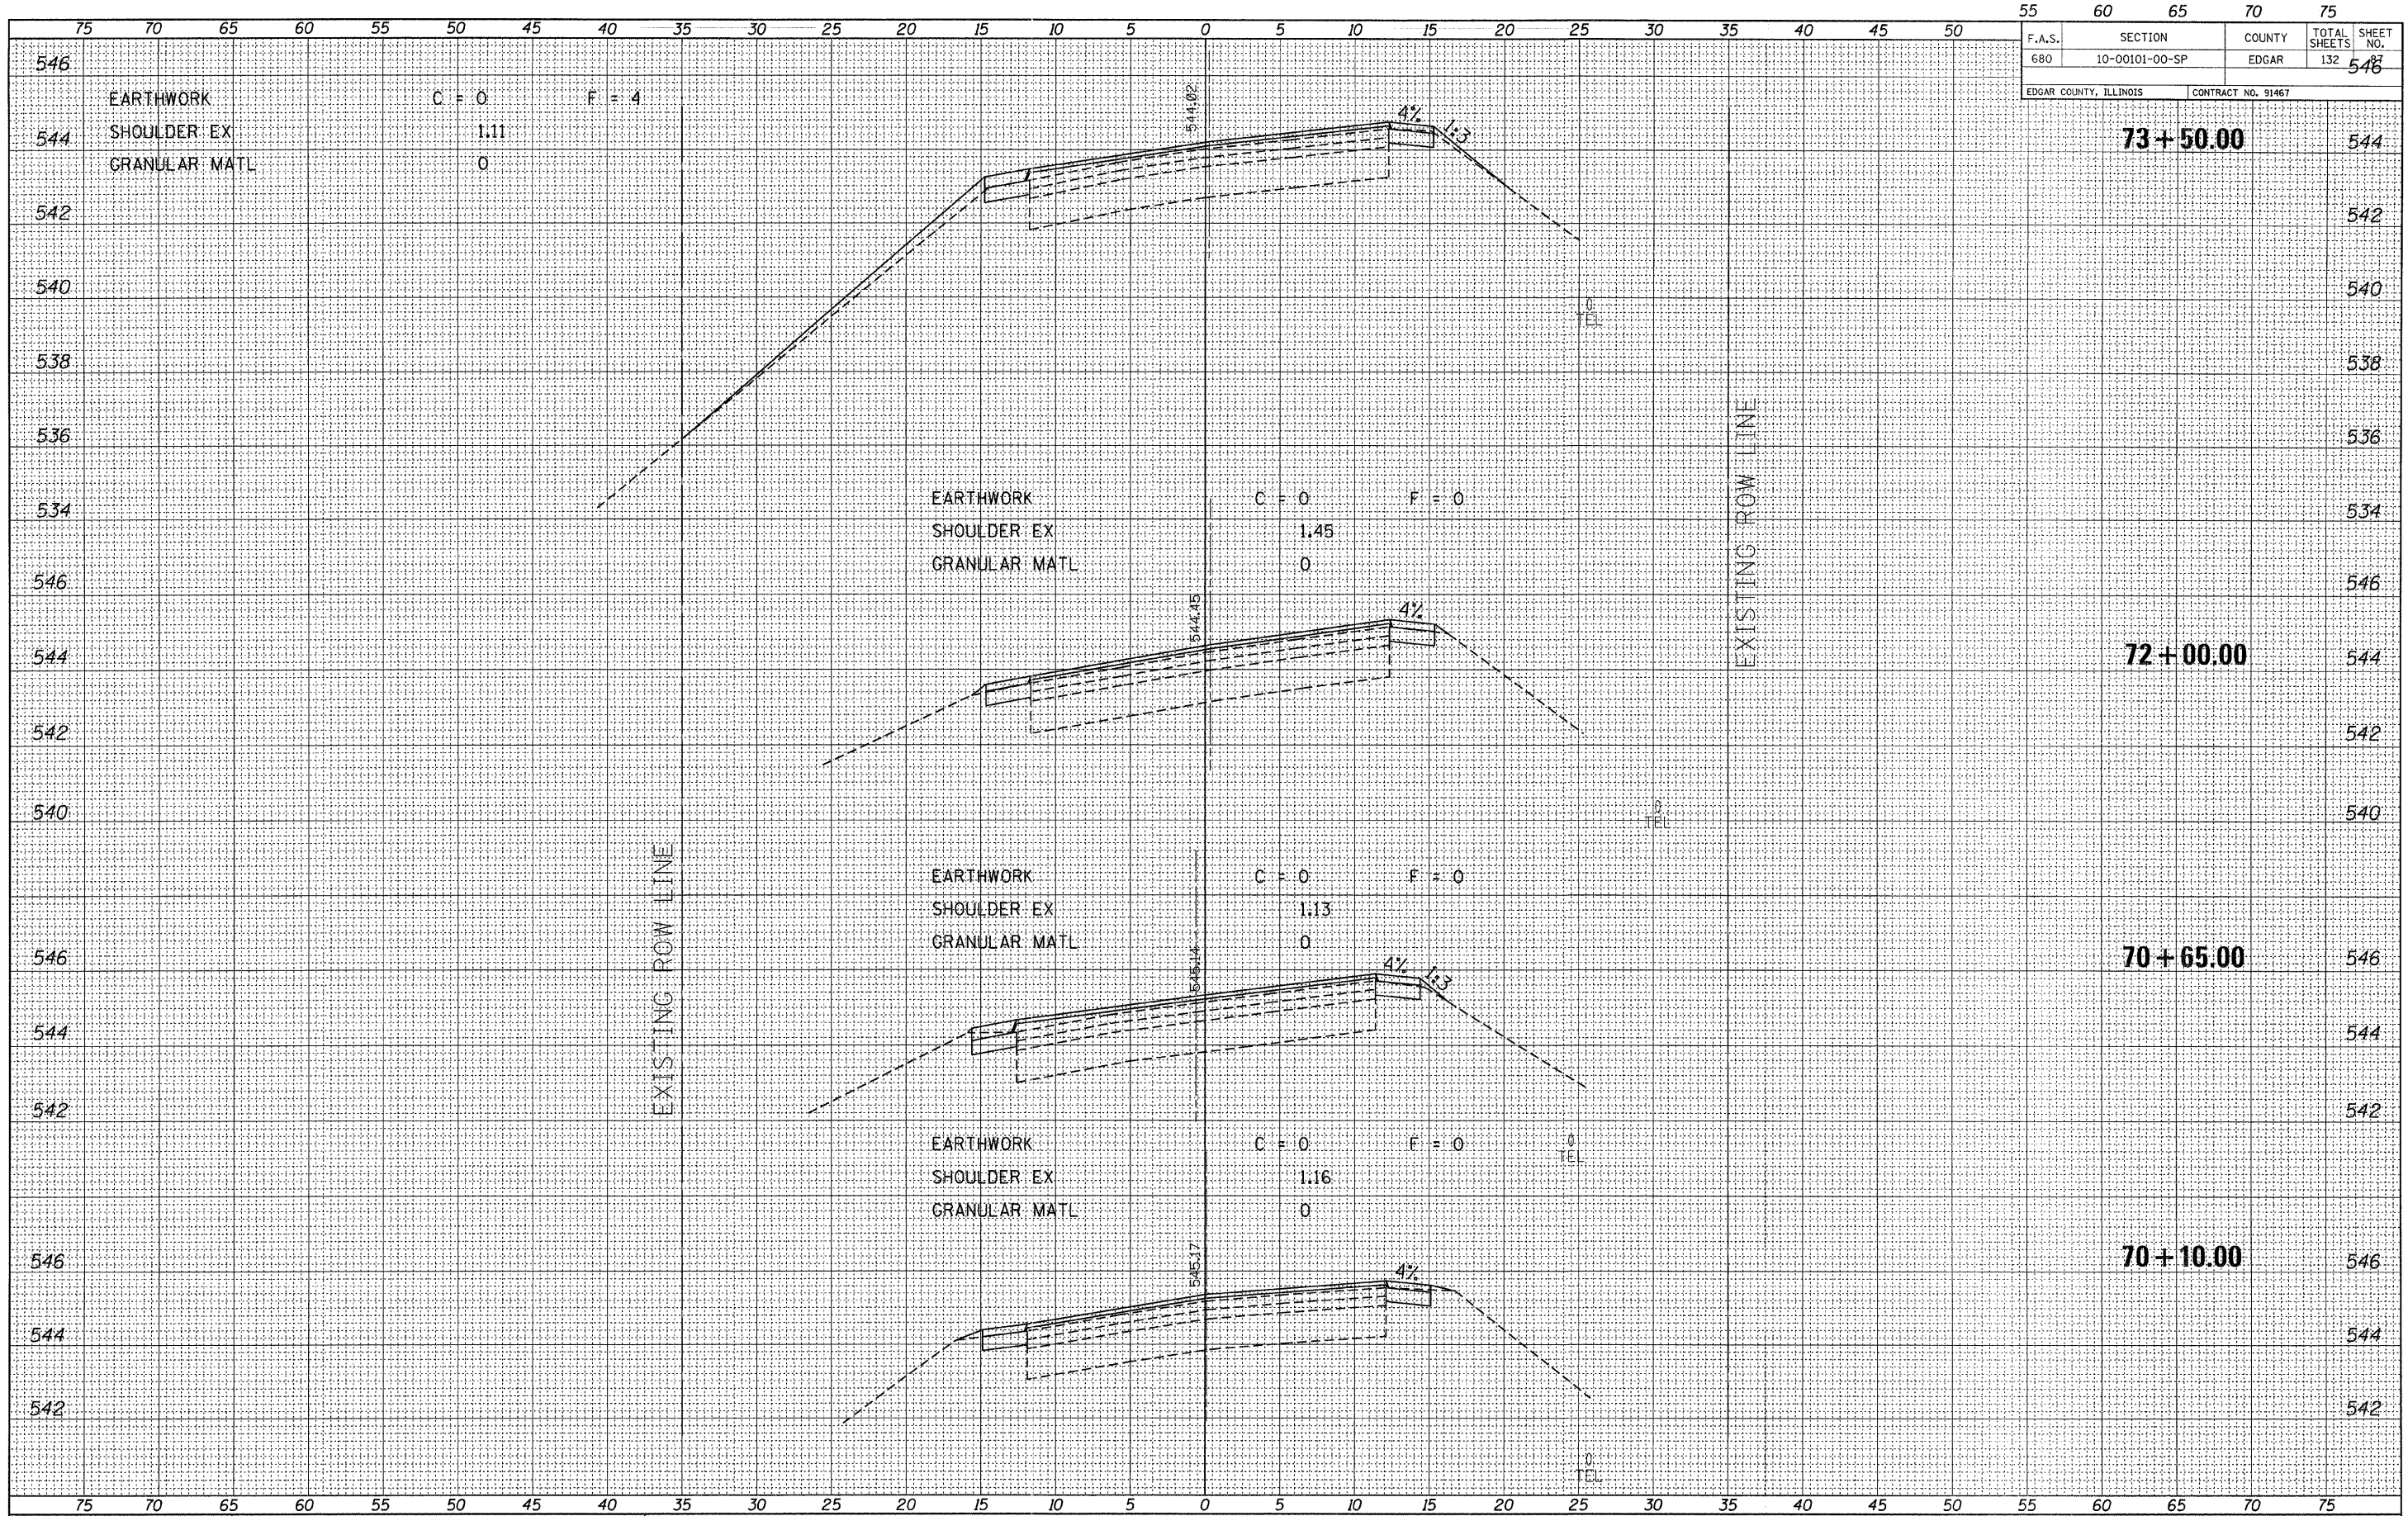

FILE NAME =
 110330-sh1-ss.dgn
 PLOT DATE = 1/19/2012
 SCALE: 1" = 5' HORZ, 1" = 2' VERT

F.A.S. 680	SECTION 10-00101-00-SP	COUNTY EDGAR	TOTAL SHEETS 132	SHEET NO. 546
---------------	---------------------------	-----------------	---------------------	------------------

EDGAR COUNTY, ILLINOIS CONTRACT NO. 91467