
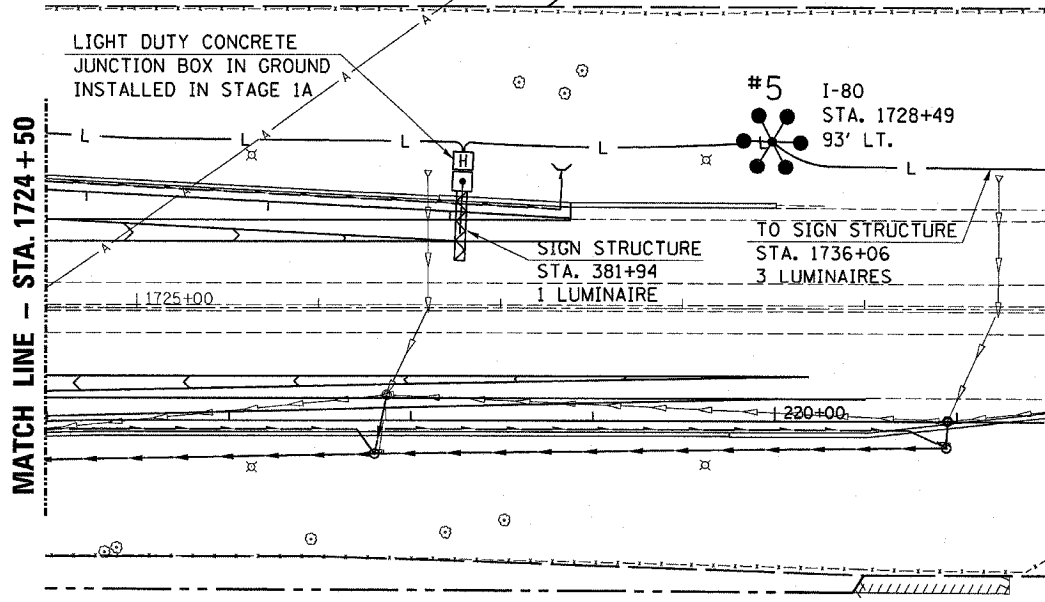


F.A.I. RTE.	SECTION	COUNTY	TOTAL SHEETS	SHEET NO.
80	(32, 47-4)K	KENDALL/GRUNDY	243	141
STA.	TO STA.			
FED. ROAD DIST. NO.	ILLINOIS	FED. AID PROJECT		
CONTRACT NO. 66294				

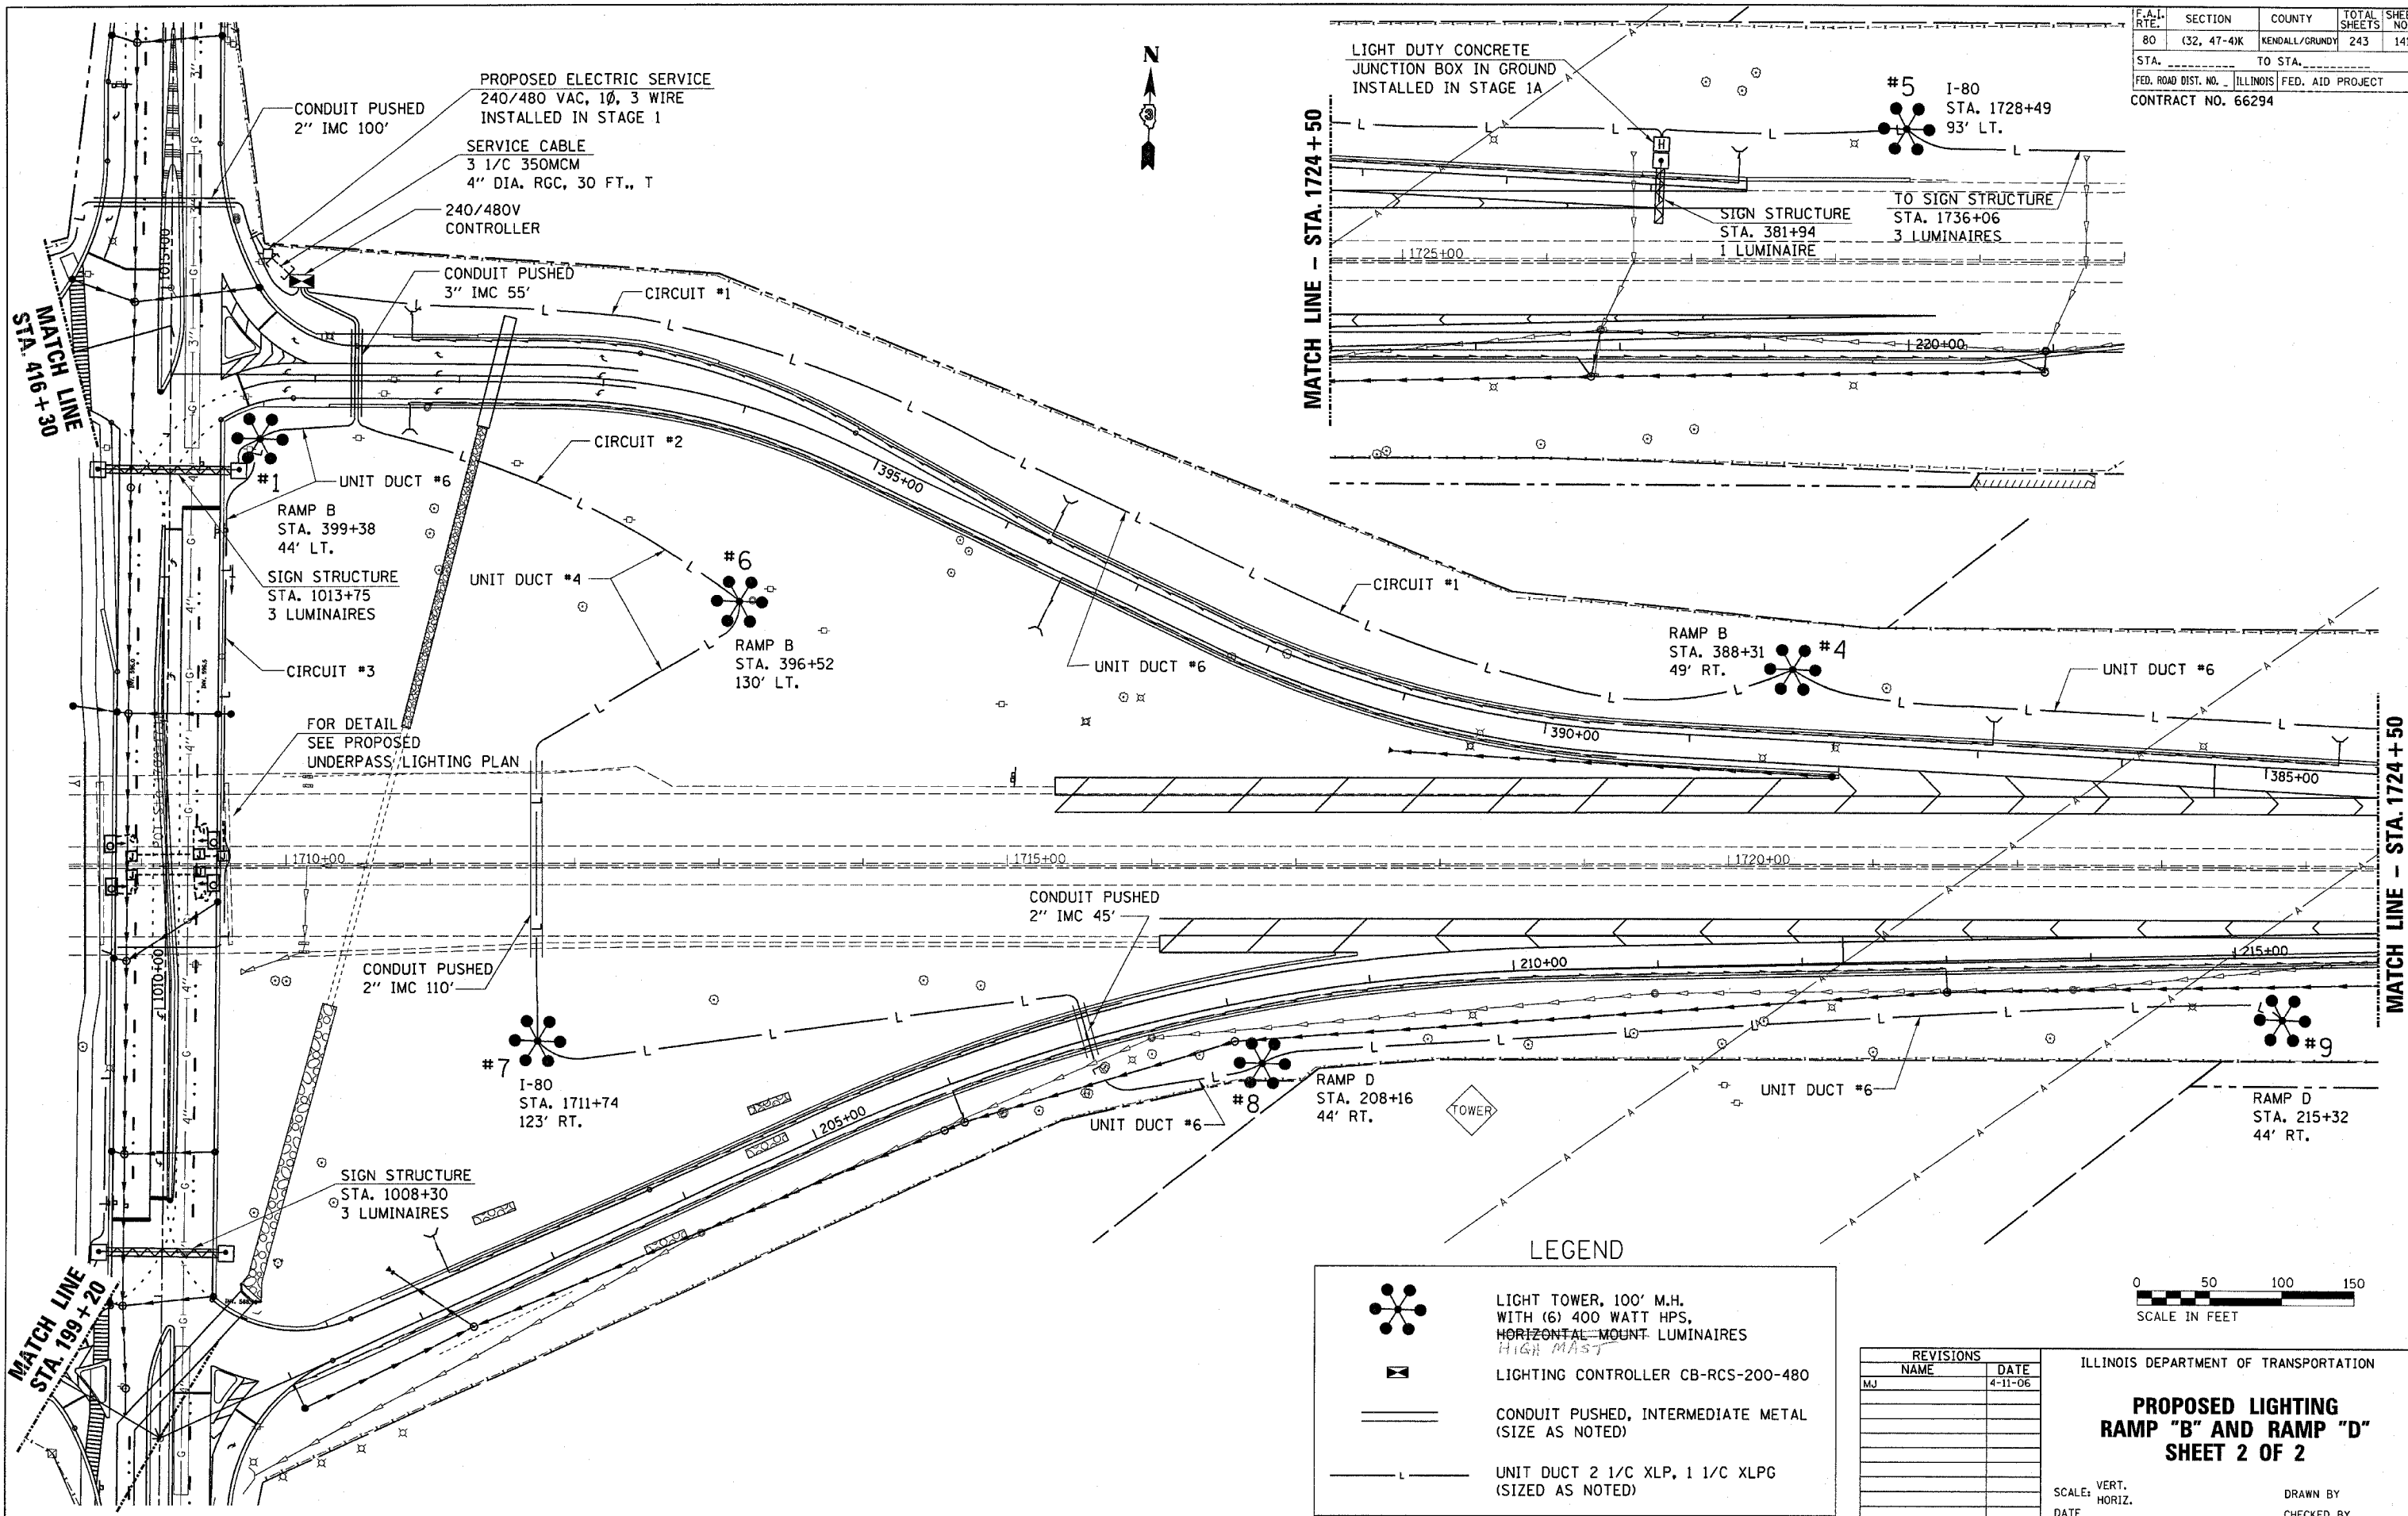


MATCH LINE - STA. 416+30

MATCH LINE - STA. 199+20

MATCH LINE - STA. 1724+50

LEGEND

	LIGHT TOWER, 100' M.H. WITH (6) 400 WATT HPS, HORIZONTAL MOUNT LUMINAIRE HIGH MAST
	LIGHTING CONTROLLER CB-RCS-200-480
	CONDUIT PUSHED, INTERMEDIATE METAL (SIZE AS NOTED)
	UNIT DUCT 2 1/C XLP, 1 1/C XLPG (SIZED AS NOTED)

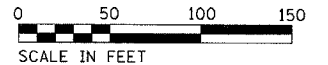

REVISIONS	
NAME	DATE
MJ	4-11-06

ILLINOIS DEPARTMENT OF TRANSPORTATION

PROPOSED LIGHTING RAMP "B" AND RAMP "D" SHEET 2 OF 2

SCALE: VERT. DATE: HORIZ. DRAWN BY: CHECKED BY:

ENTIRE SHEET REVISED 4-11-06 MJ
PER ADDENDUM

PLOT DATE: 4/10/2006
FILE NAME: #EFILE#
PLOT SCALE: #SCALE#
USER NAME: #USER#