
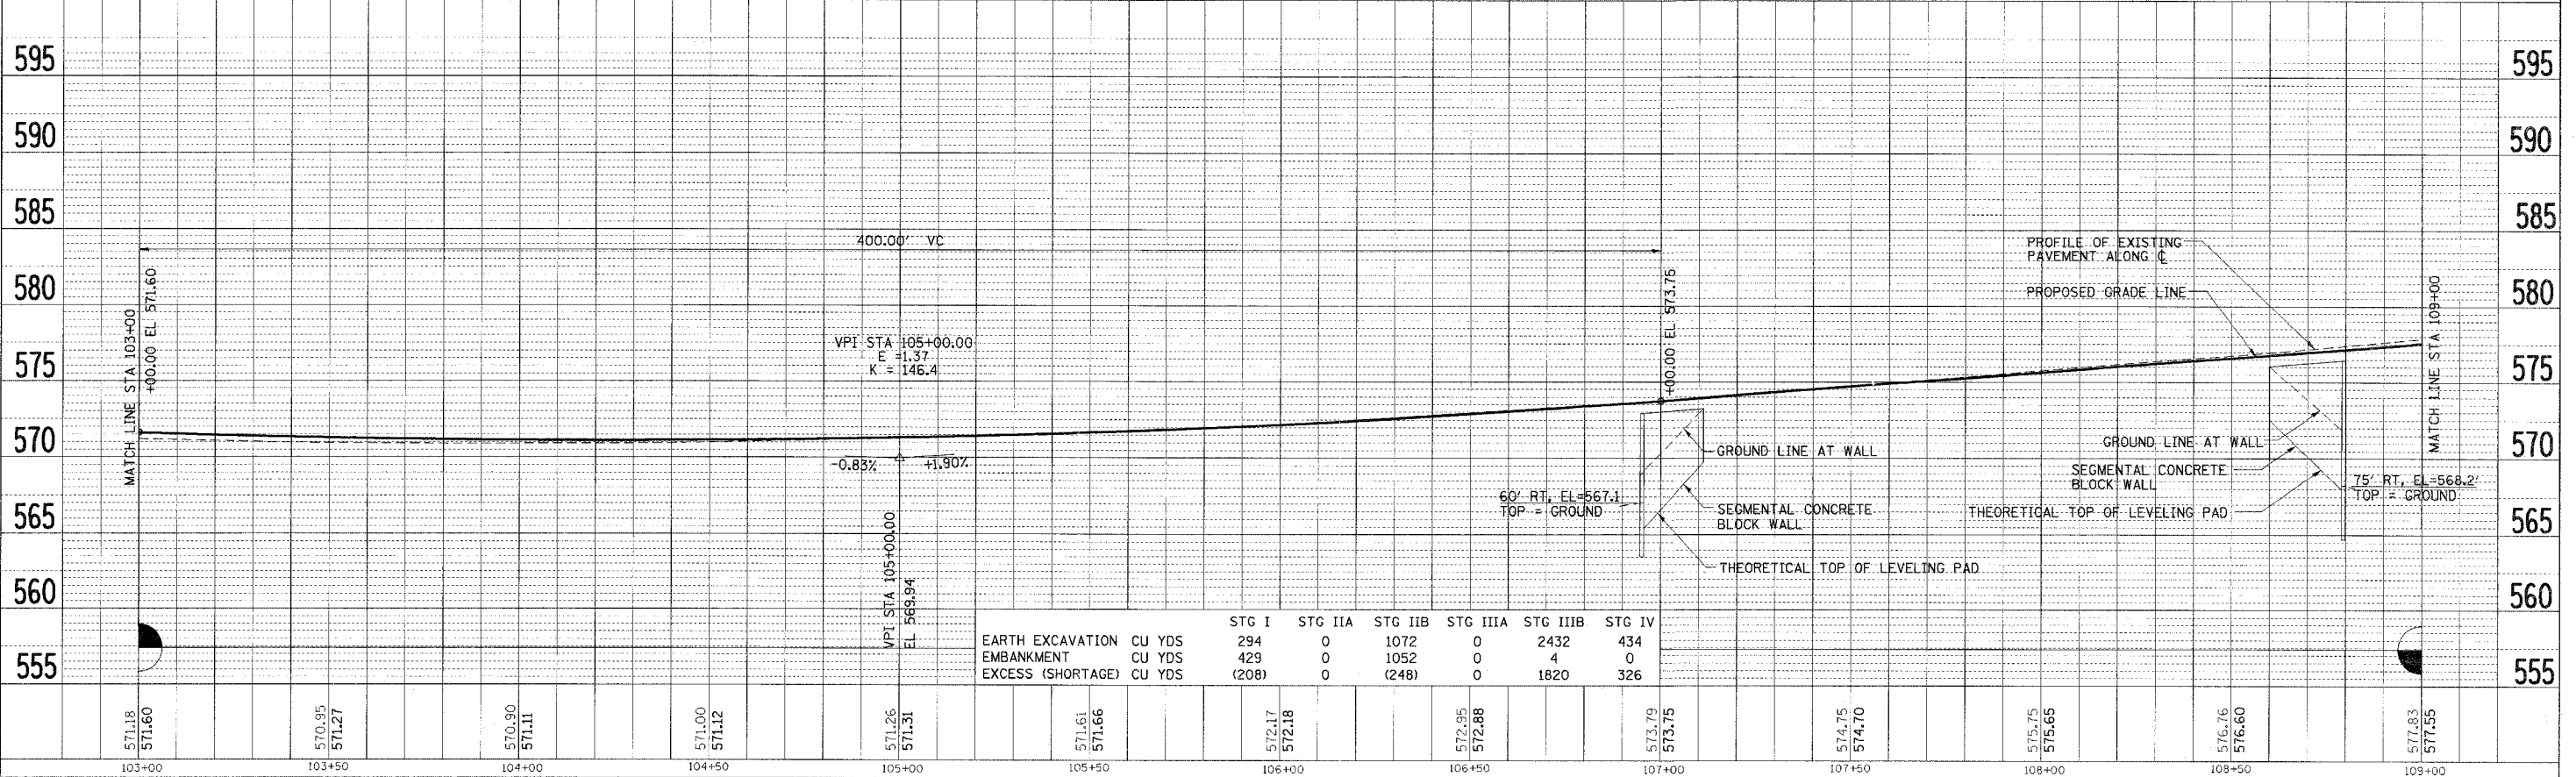


USGS DATUM
5TH GA(1929)

LEGEND

- TREE REMOVAL, ACRE
- TREE REMOVAL

F.A. RTE.	SECTION	COUNTY	TOTAL SHEETS	SHEET NO.
595	1 - 1	ROCK ISLAND	239	30
STA 103+00		TO STA 109+00		
FED. RD DIST. NO.	ILLINOIS	FED. AID PROJECT		CONTRACT # 84986

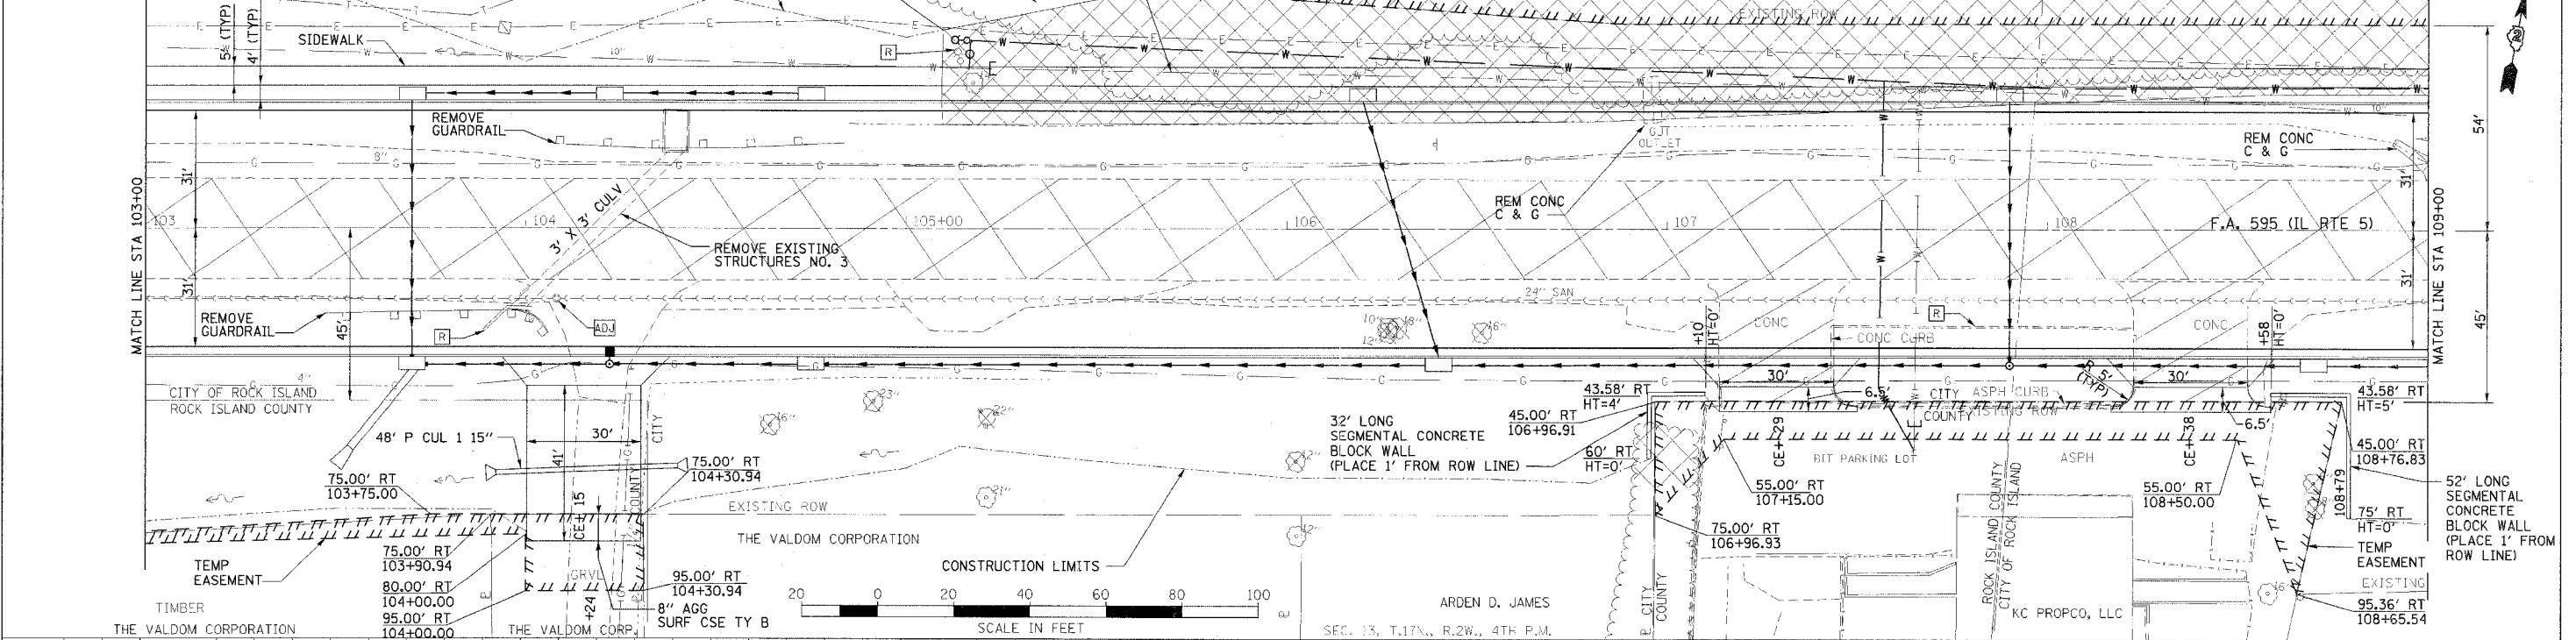

	STG I	STG IIA	STG IIB	STG IIIA	STG IIIB	STG IV
EARTH EXCAVATION CU YDS	294	0	1072	0	2432	434
EMBANKMENT CU YDS	429	0	1052	0	4	0
EXCESS (SHORTAGE) CU YDS	(208)	0	(248)	0	1820	326

PLAN & PROFILE - F.A. 595 (IL RTE 5)