


F.A. RTE.	SECTION	COUNTY	TOTAL SHEETS	SHEET NO.
595	1-1	ROCK ISLAND	239	215
STA. 75+60.93		TO STA. 116+00.00		
FED. ROAD DIST. NO.	ILLINOIS	FED. AID PROJECT		
		CONTRACT # 84986		


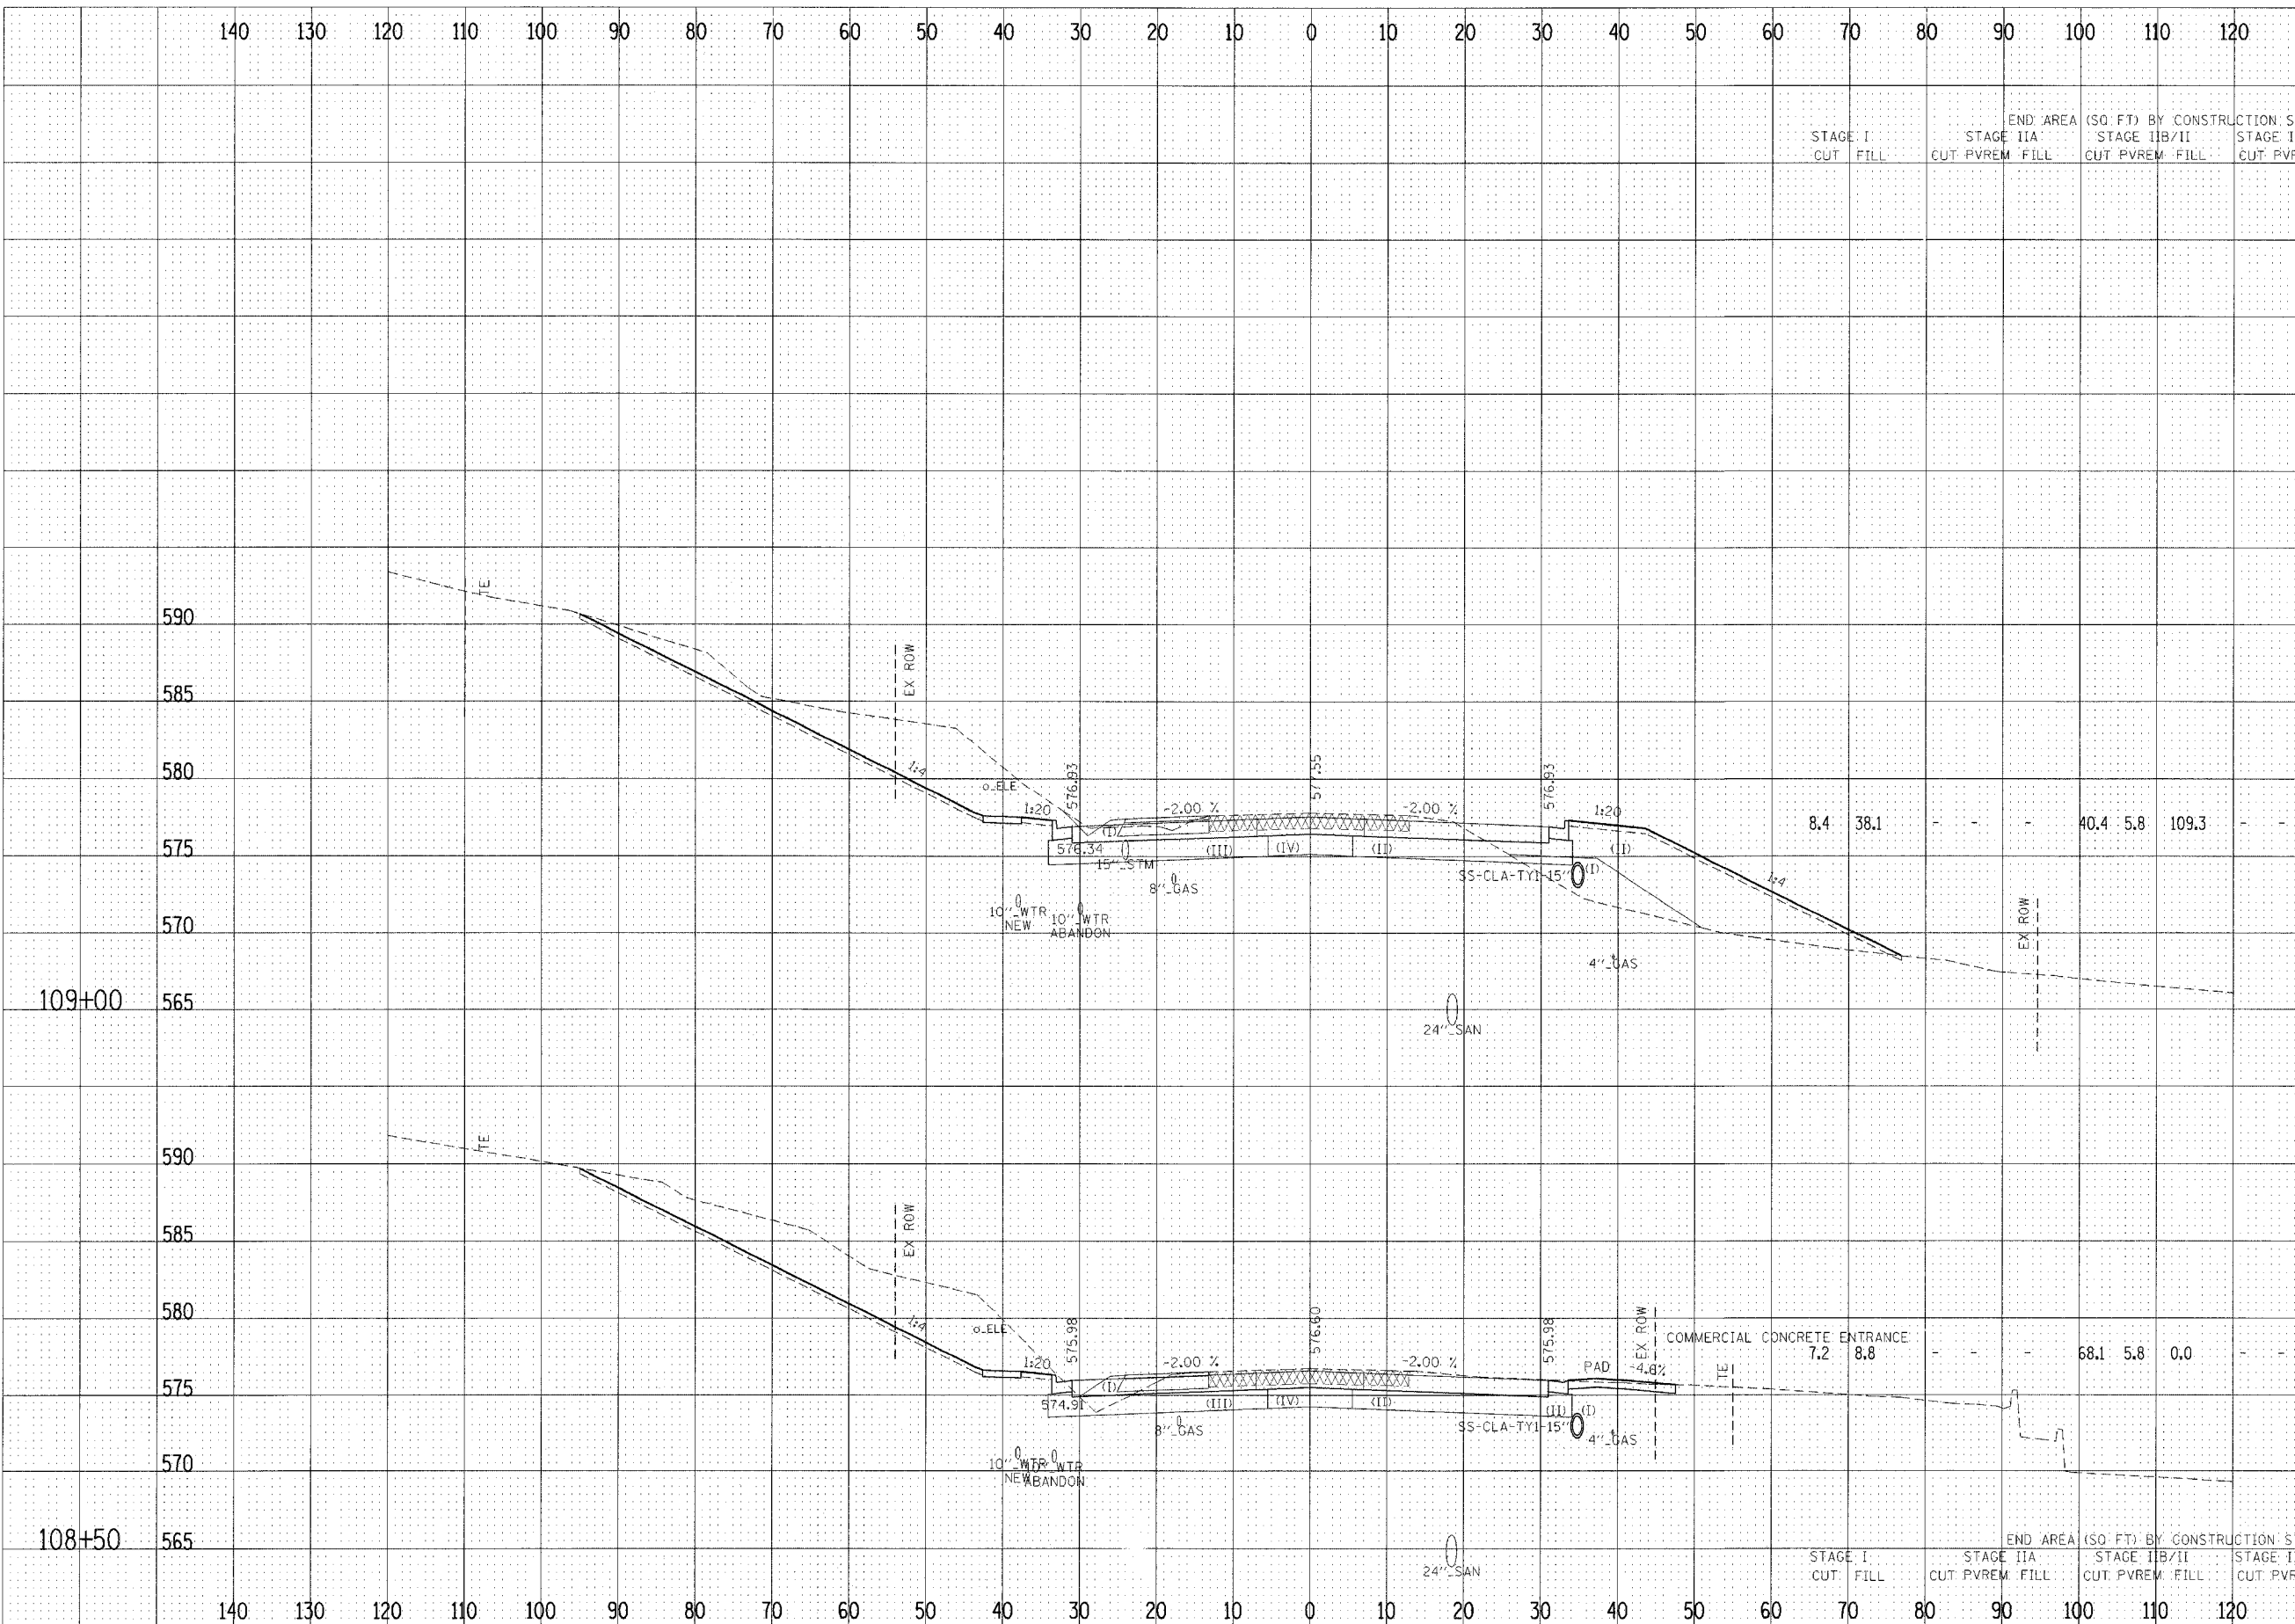

8.4	38.1	-	-	-	-	40.4	5.8	109.3	-	-	200.6	6.2	0.0	24.1	14.0				
7.2	8.8	-	-	-	-	68.1	5.8	0.0	-	-	226.5	6.2	0.0	22.4	14.0				

CROSS SECTIONS - F.A. 595 (IL RTE 5)

BY: \_\_\_\_\_ DATE: \_\_\_\_\_  
 SURVEY: \_\_\_\_\_  
 PLOTTED: \_\_\_\_\_  
 NOTE BOOK: \_\_\_\_\_  
 AREAS: \_\_\_\_\_  
 AREAS CHECKED: \_\_\_\_\_

BY: \_\_\_\_\_ DATE: \_\_\_\_\_  
 SURVEY: \_\_\_\_\_  
 PLOTTED: \_\_\_\_\_  
 NOTE BOOK: \_\_\_\_\_  
 AREAS: \_\_\_\_\_  
 AREAS CHECKED: \_\_\_\_\_