


FINAL SURVEY	DATE
REVISIONS	BY
PLOTTED	
TEMP. FILED	
NOTE BOOK	
AREAS INCLUDED	

ORIGINAL SURVEY	DATE
REVISIONS	BY
PLOTTED	
TEMP. FILED	
NOTE BOOK	
AREAS INCLUDED	

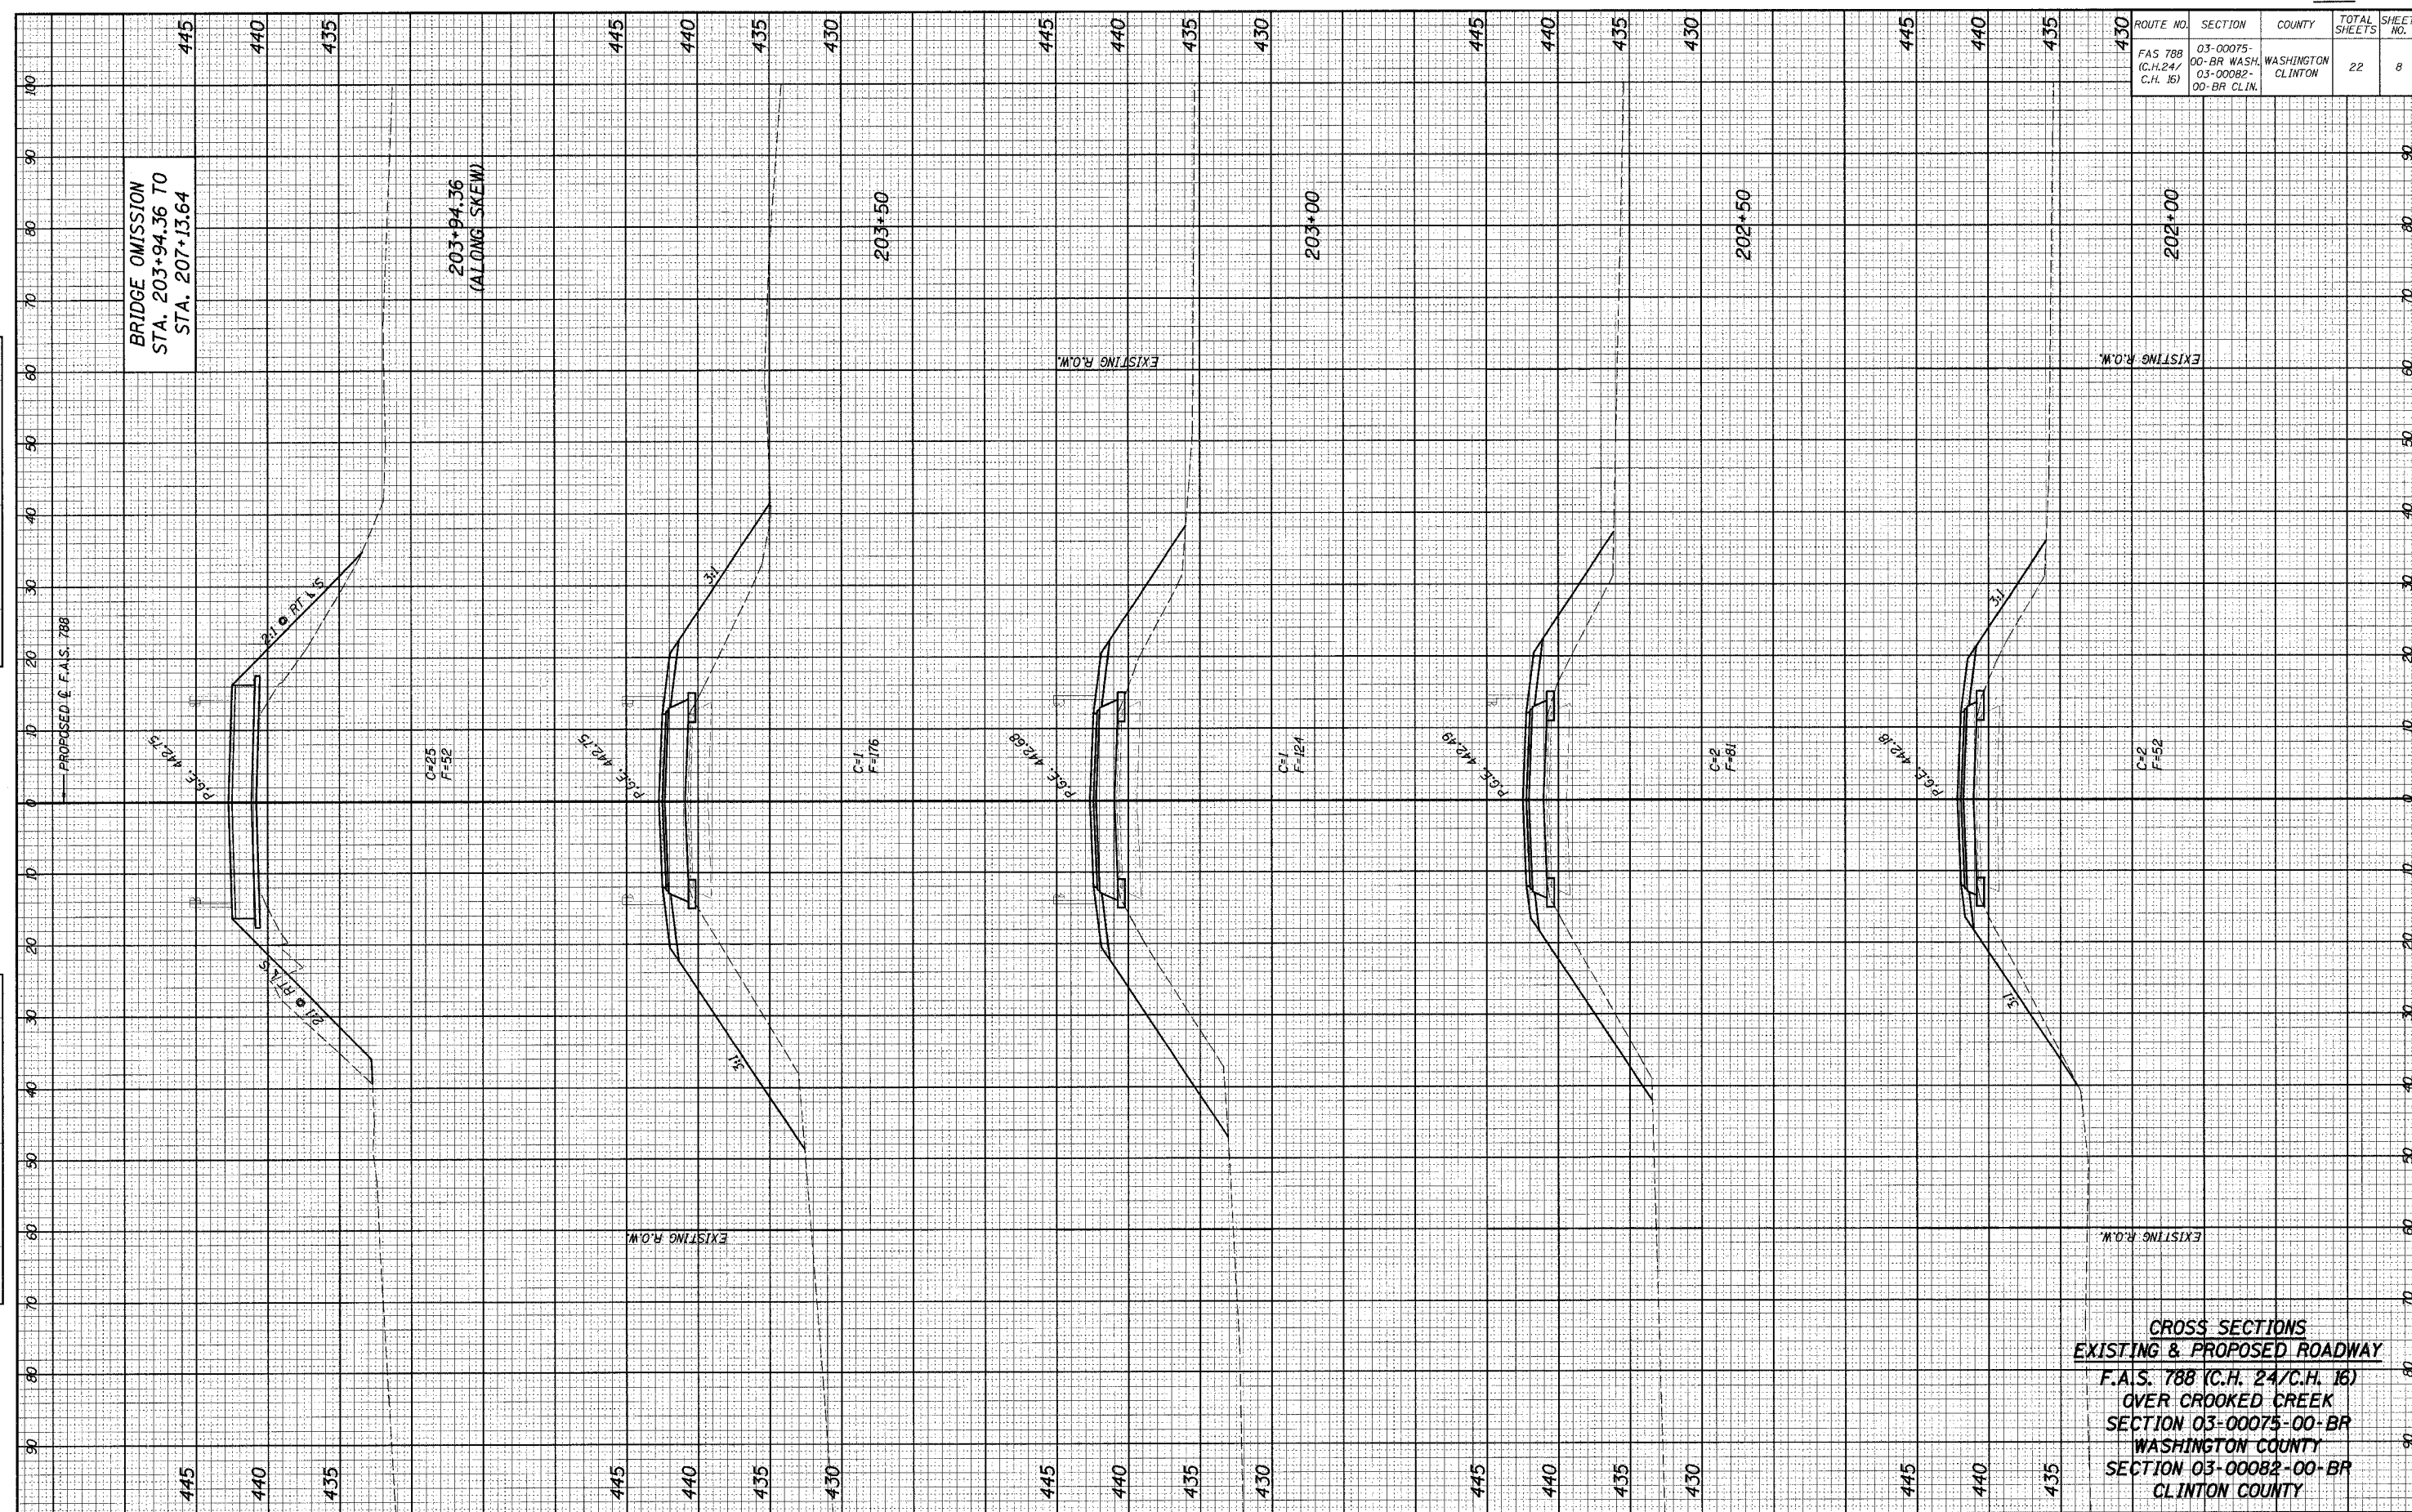

**CROSS SECTIONS  
EXISTING & PROPOSED ROADWAY**  
 F.A.S. 788 (C.H. 24/C.H. 16)  
 OVER CROOKED CREEK  
 SECTION 03-00075-00-BR  
 WASHINGTON COUNTY  
 SECTION 03-00082-00-BR  
 CLINTON COUNTY