


F.A.I. RTE.	SECTION	COUNTY	TOTAL SHEETS	SHEET NO.
290	2004-120-BR	COOK	21	9
STA.		TO STA.		
FED. ROAD DIST. NO.		ILLINOIS FED. AID PROJECT		

SHEET 1 OF 2, LOCATION 3

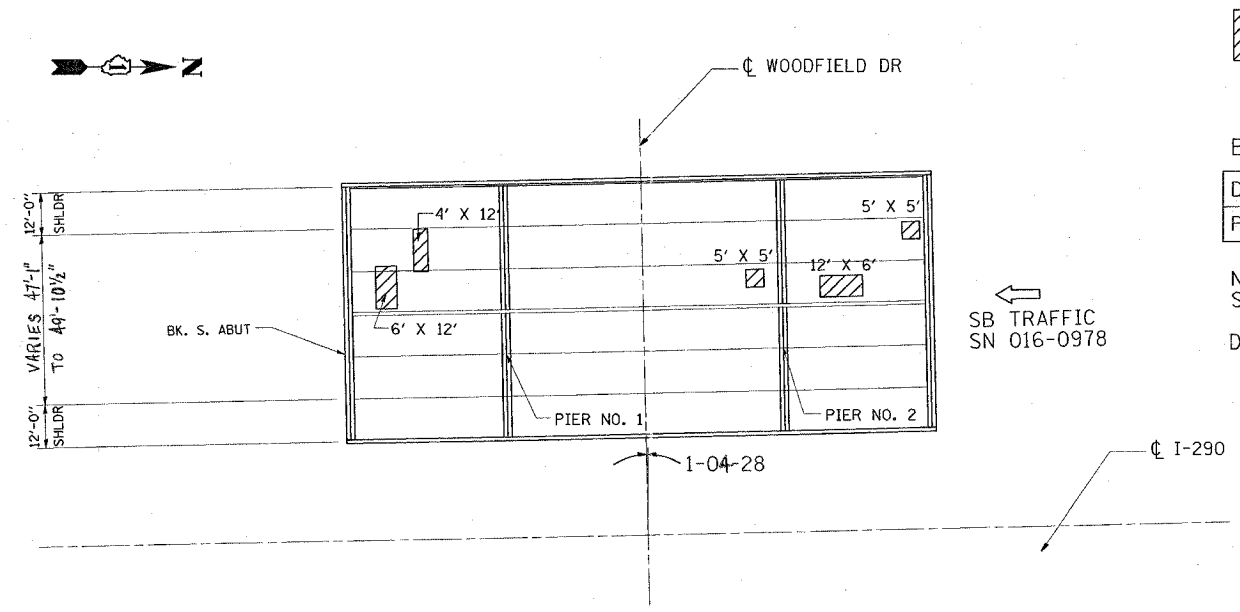

 DECK SLAB REPAIR (PARTIAL DEPTH) - (SPECIAL)

BILL OF MATERIAL

DECK SLAB REPAIR (PARTIAL) - (SPECIAL)	SY	27
PROTECTIVE SHIELD	SY	563

NOTE: ACTUAL LOCATIONS OF PATCHES ARE TO BE SHOWN ON PLANS BY THE ENGINEER FOR AS-BUILTS  
DATE OF SURVEY - DEC. 2004

PLOT DATE = 3/4/2005  
FILE NAME = RFILE8  
PLOT SCALE = 50.0000 / IN.  
REFERENCE = REF#

REVISIONS	
NAME	DATE

ILLINOIS DEPARTMENT OF TRANSPORTATION  
**LOCATION 3**  
INTERSTATE ROUTE 290  
OVER WOODFIELD ROAD  
PATCHING LOCATIONS  
S.N. 016-0978 (SB)

SCALE: VERT. \_\_\_\_\_  
HORIZ. \_\_\_\_\_  
DATE: 2/01/05

DRAWN BY SHB  
CHECKED BY \_\_\_\_\_