


F.A.P. RTE.	SECTION	COUNTY	TOTAL SHEETS	SHEET NO.
317	*	LIVINGSTON	205	60
STA. 317+97.31		TO STA. 359+25.96		
CONTRACT NO. 66261				
• 25 RS-2 & 26 RS-4				

FINAL SURVEY NOTE BOOK NO.	DATE
BY	
REVISIONS	
1	
2	
3	
4	
5	
6	
7	
8	
9	
10	

ORIGINAL SURVEY NOTE BOOK NO.	DATE
BY	
REVISIONS	
1	
2	
3	
4	
5	
6	
7	
8	
9	
10	

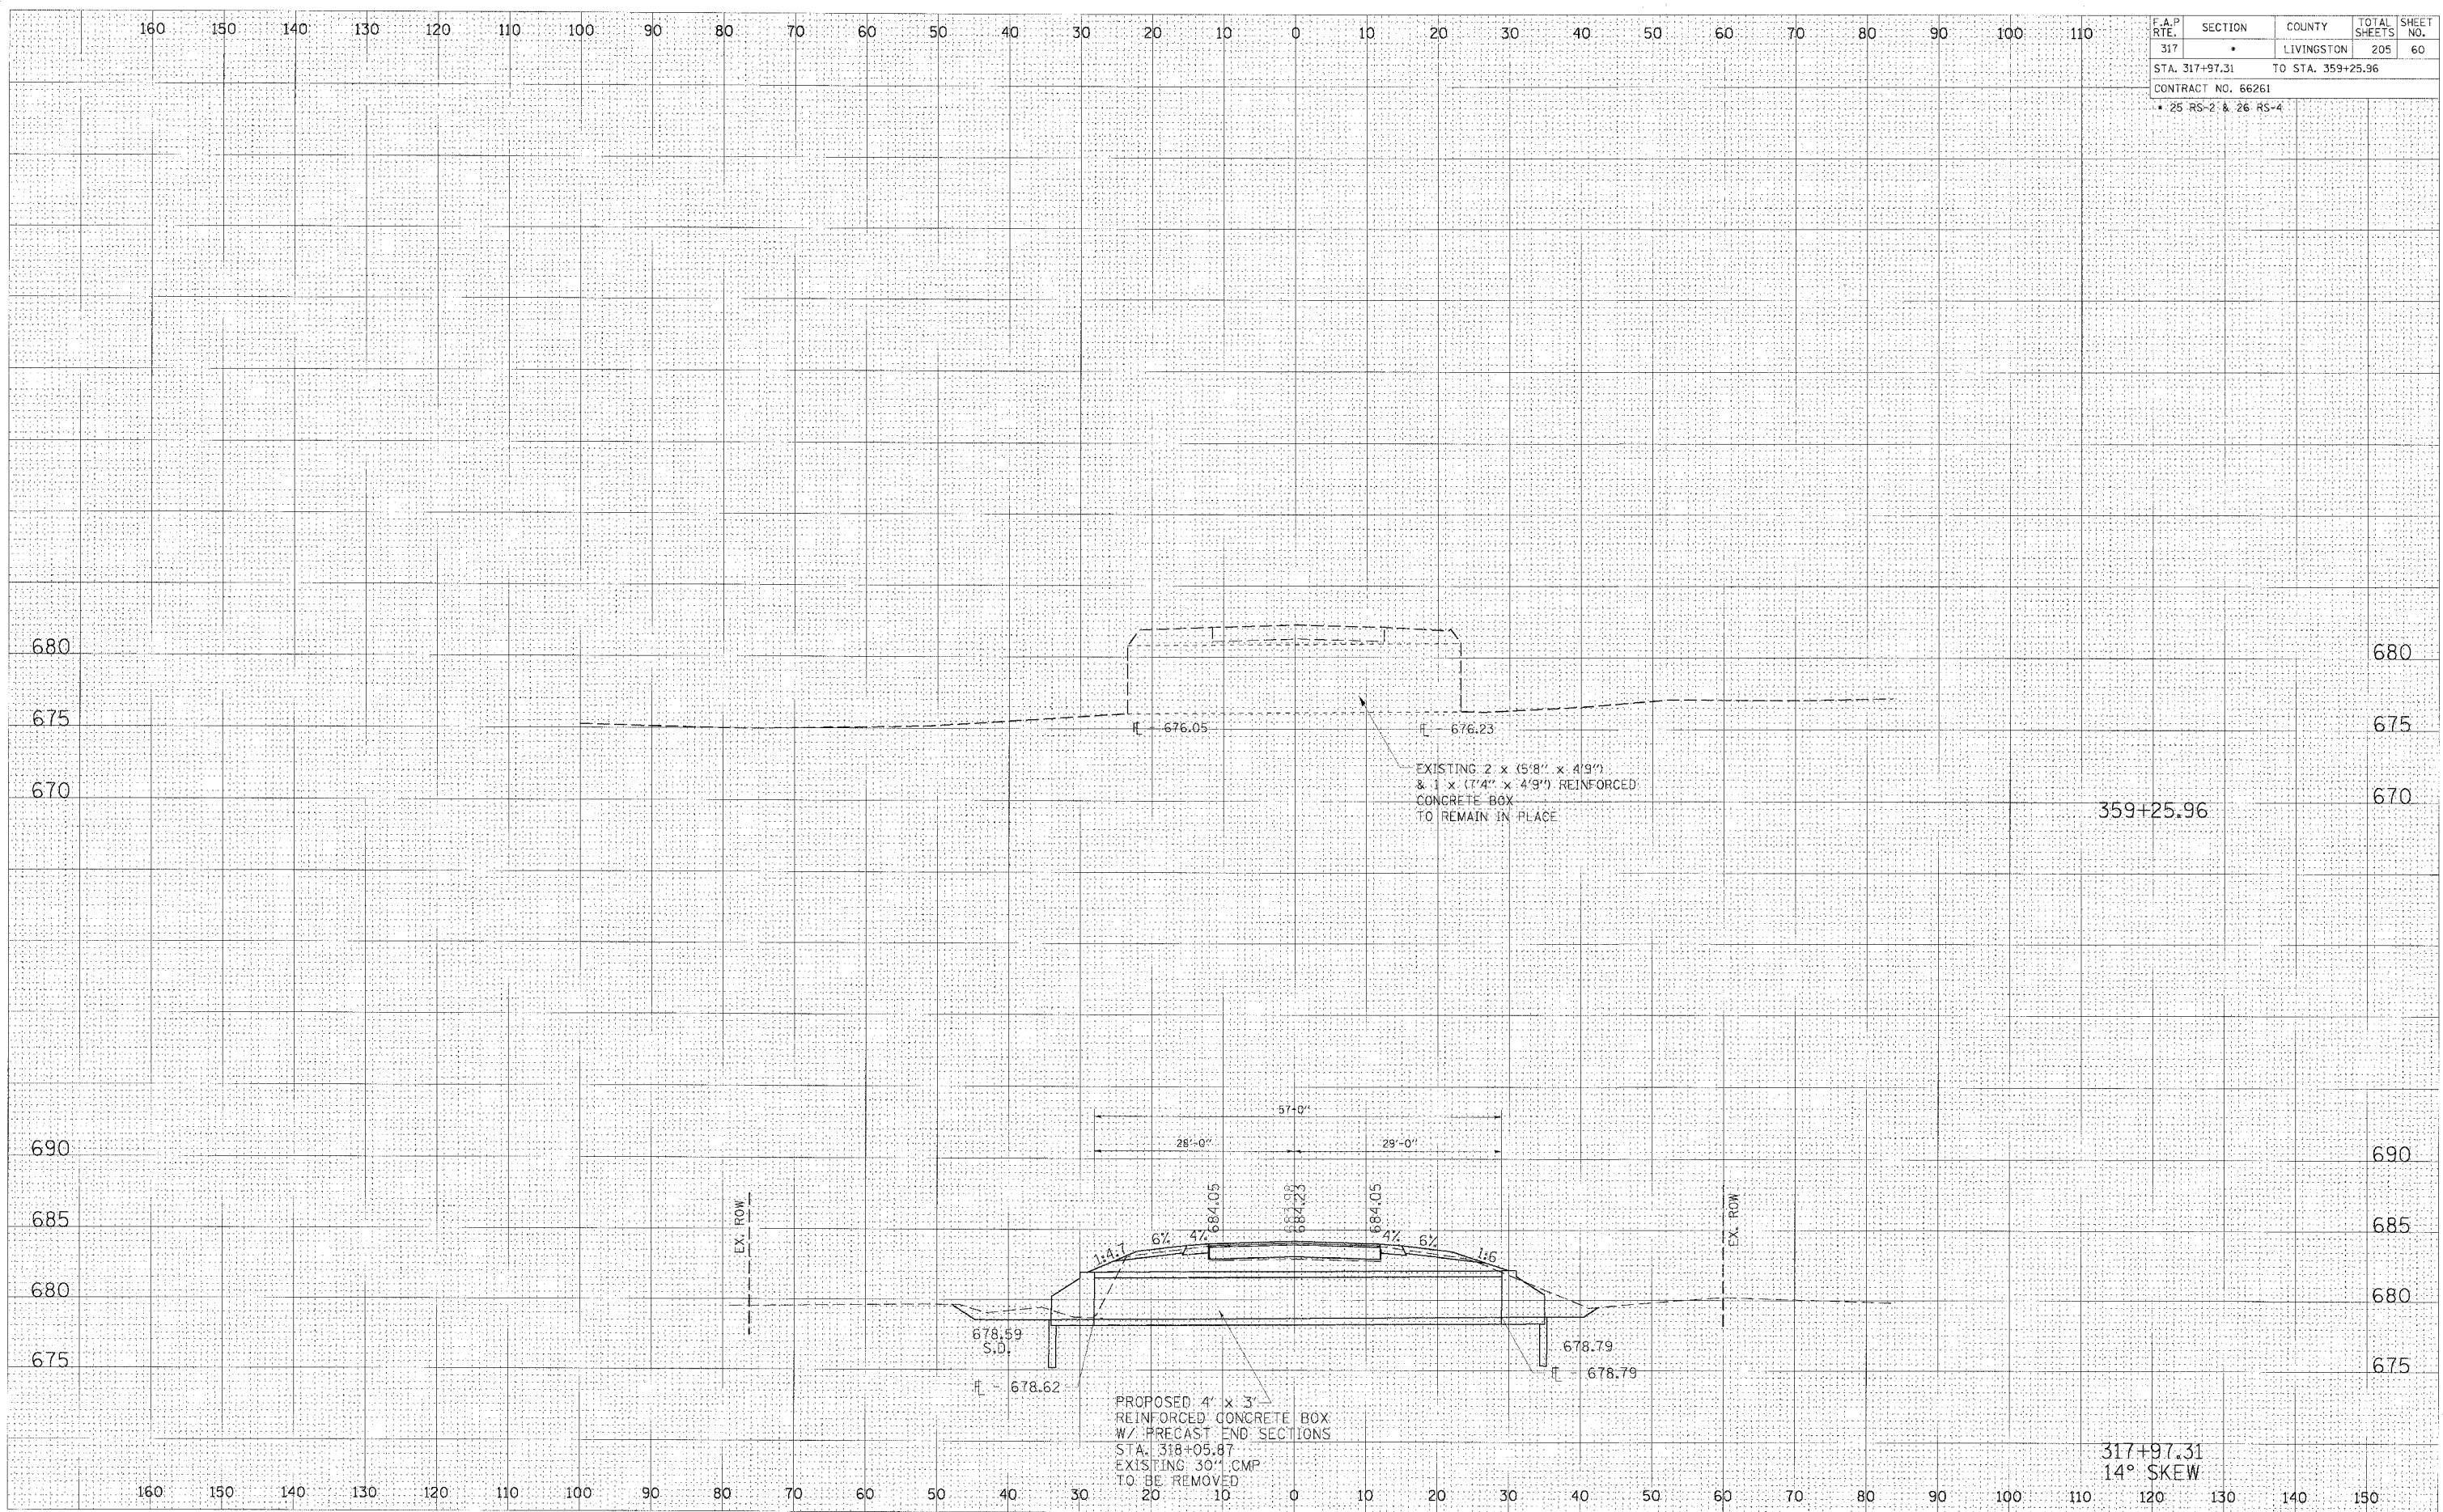

CULVERT PROFILES, STA 317+97.31 AND STA 359+25.96, FAP 317 (US RIUTE 24)