


F.A. RTE.	SECTION	COUNTY	TOTAL SHEETS	SHEET NO.
STA.		TO STA.		
FED. ROAD DIST. NO.		ILLINOIS FED. AID PROJECT		

DATE	BY
DATE	BY
DATE	BY
DATE	BY

 Engineers and Planners

DATE	BY
DATE	BY
DATE	BY
DATE	BY

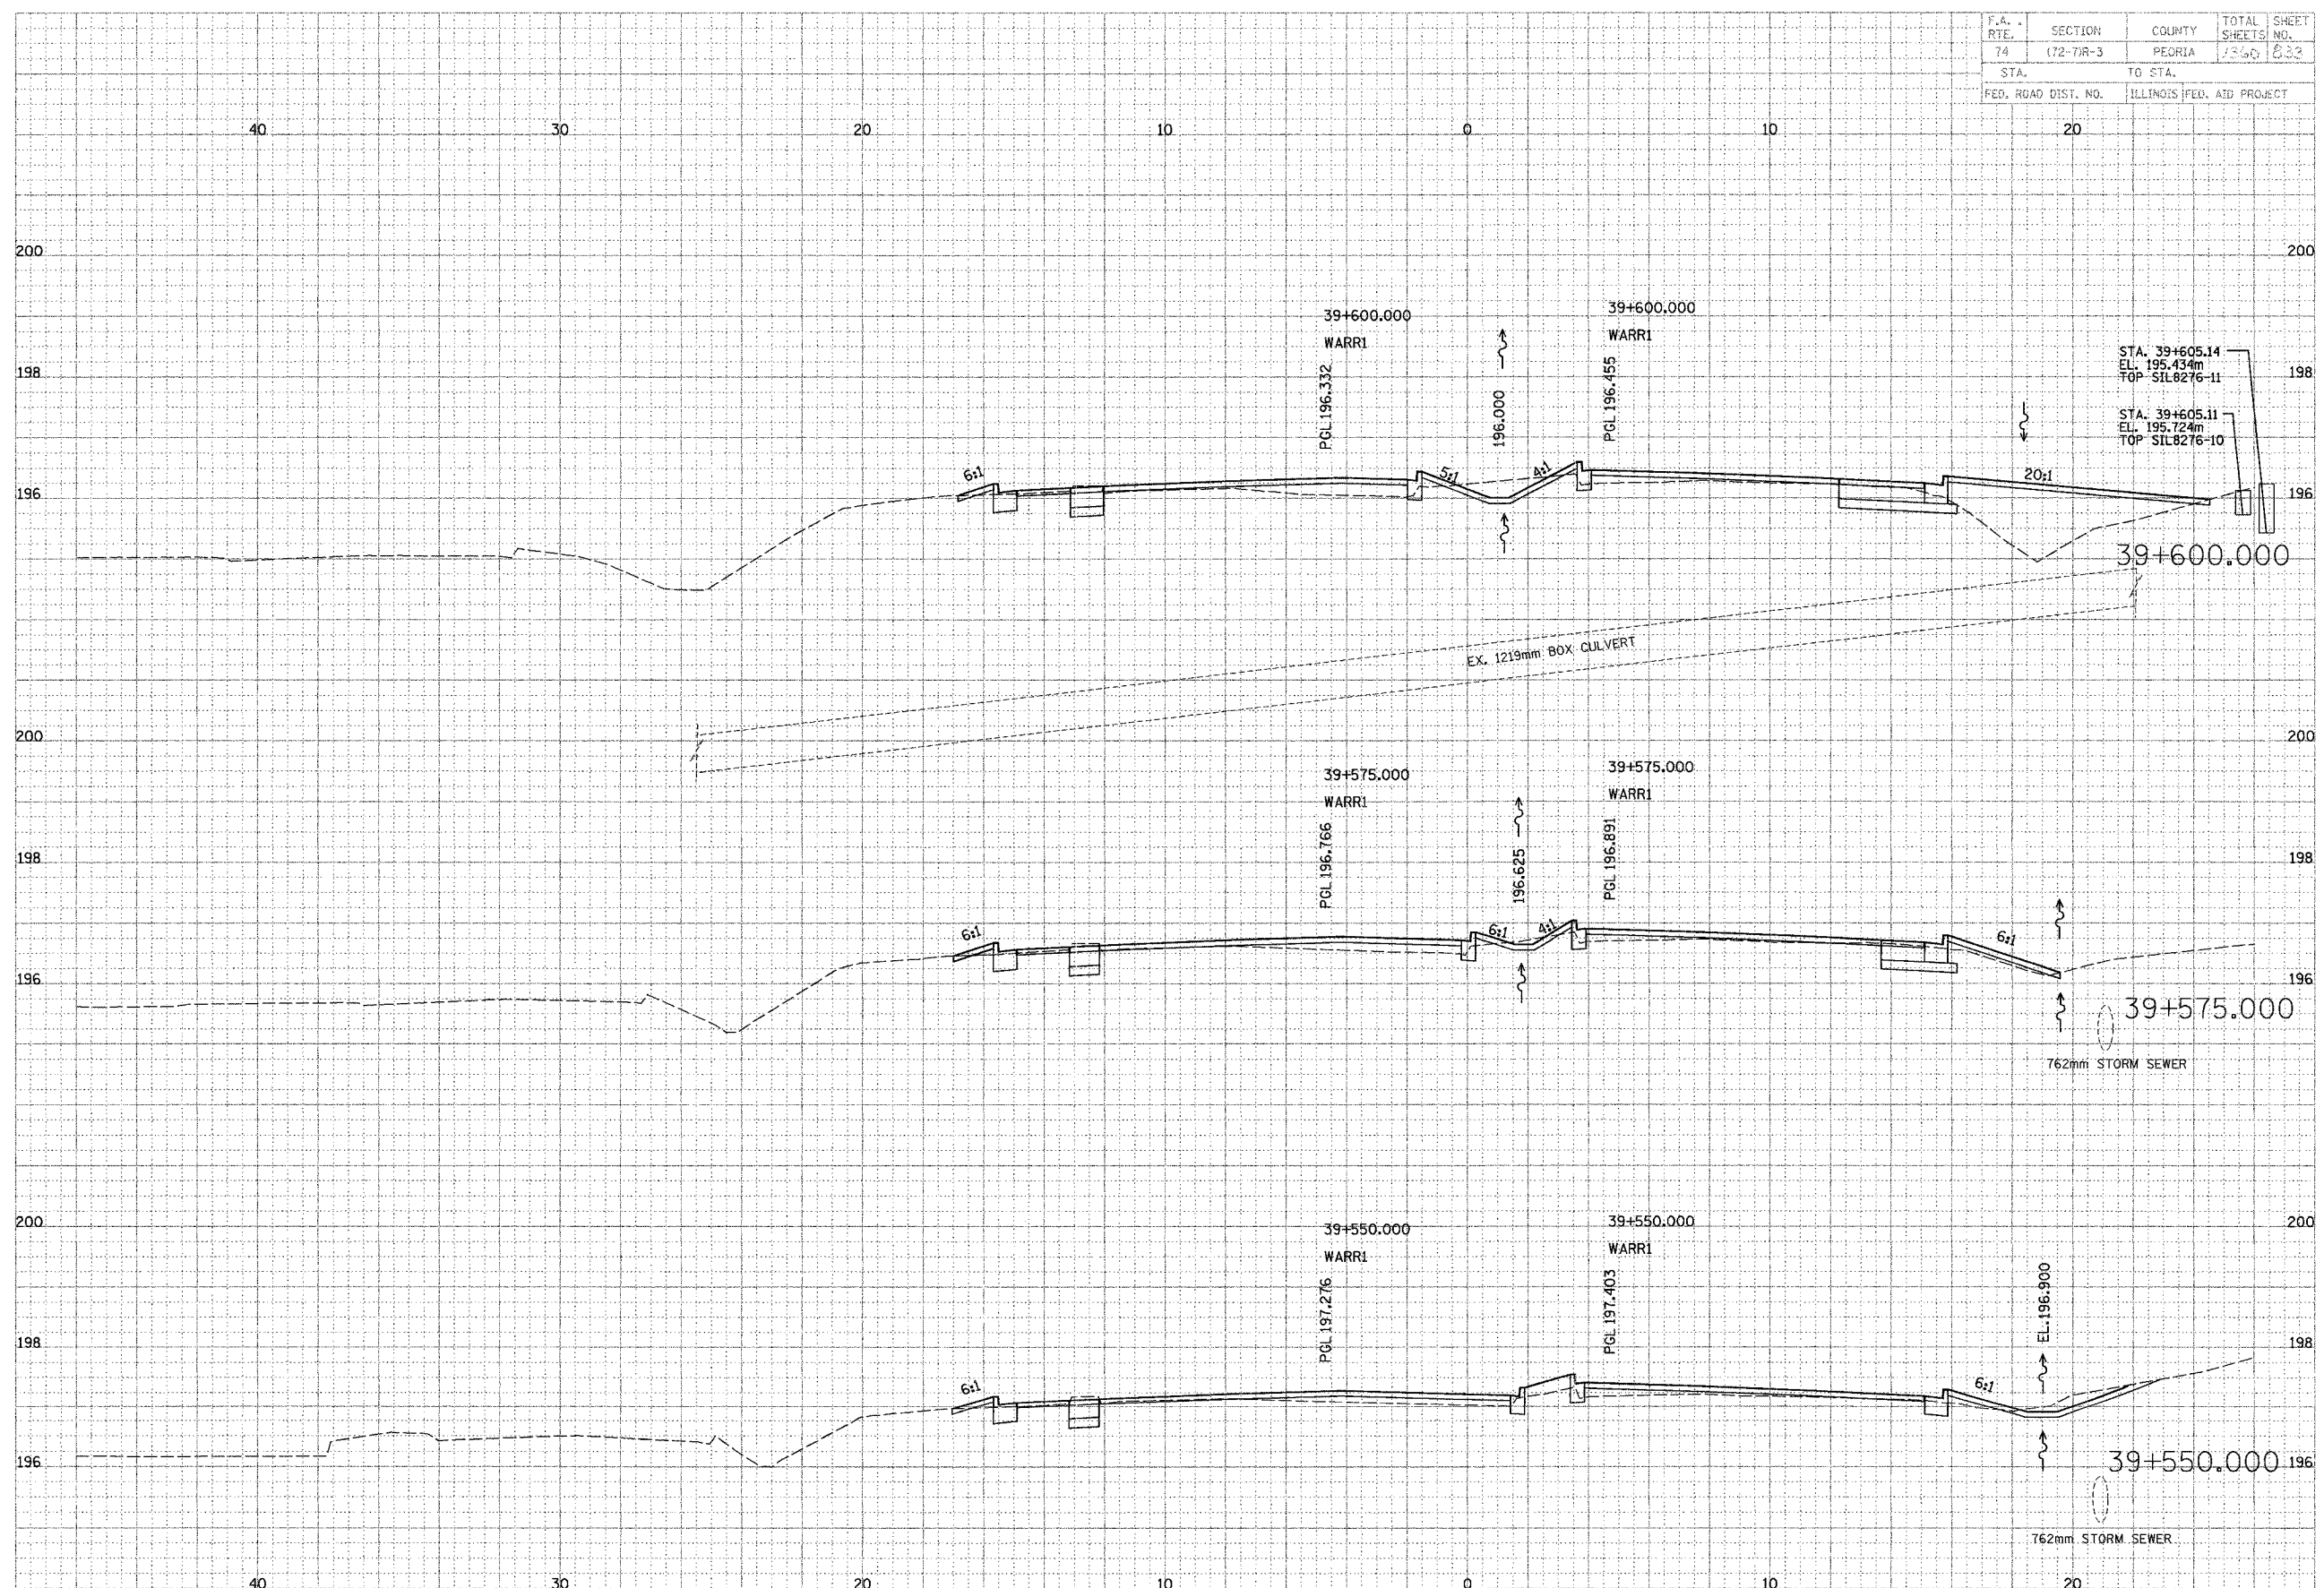

WAR MEMORIAL