

72938


| F.A.P. RTE. | SECTION | COUNTY | TOTAL SHEETS | SHEET NO. |
|---|---------|-----------|--------------|-----------|
| 714 | 134B | CHRISTIAN | 23 | 11 |
| STA. 431+92 TO STA. 432+72 | | | | |
| FED. ROAD DIST. NO. - ILLINOIS FED. AID PROJECT | | | | |

| DATE | BY |
|------|----|
| | |
| | |

| NO. | AREAS CHECKED | NOTE BOOK | TEMPLATE | PLOTTED | FINAL SURVEY |
|-----|---------------|-----------|----------|---------|--------------|
| | | | | | |

| DATE | BY |
|------|----|
| | |
| | |

| NO. | AREAS CHECKED | NOTE BOOK | TEMPLATE | PLOTTED | ORIGINAL SURVEY |
|-----|---------------|-----------|----------|---------|-----------------|
| | | | | | |

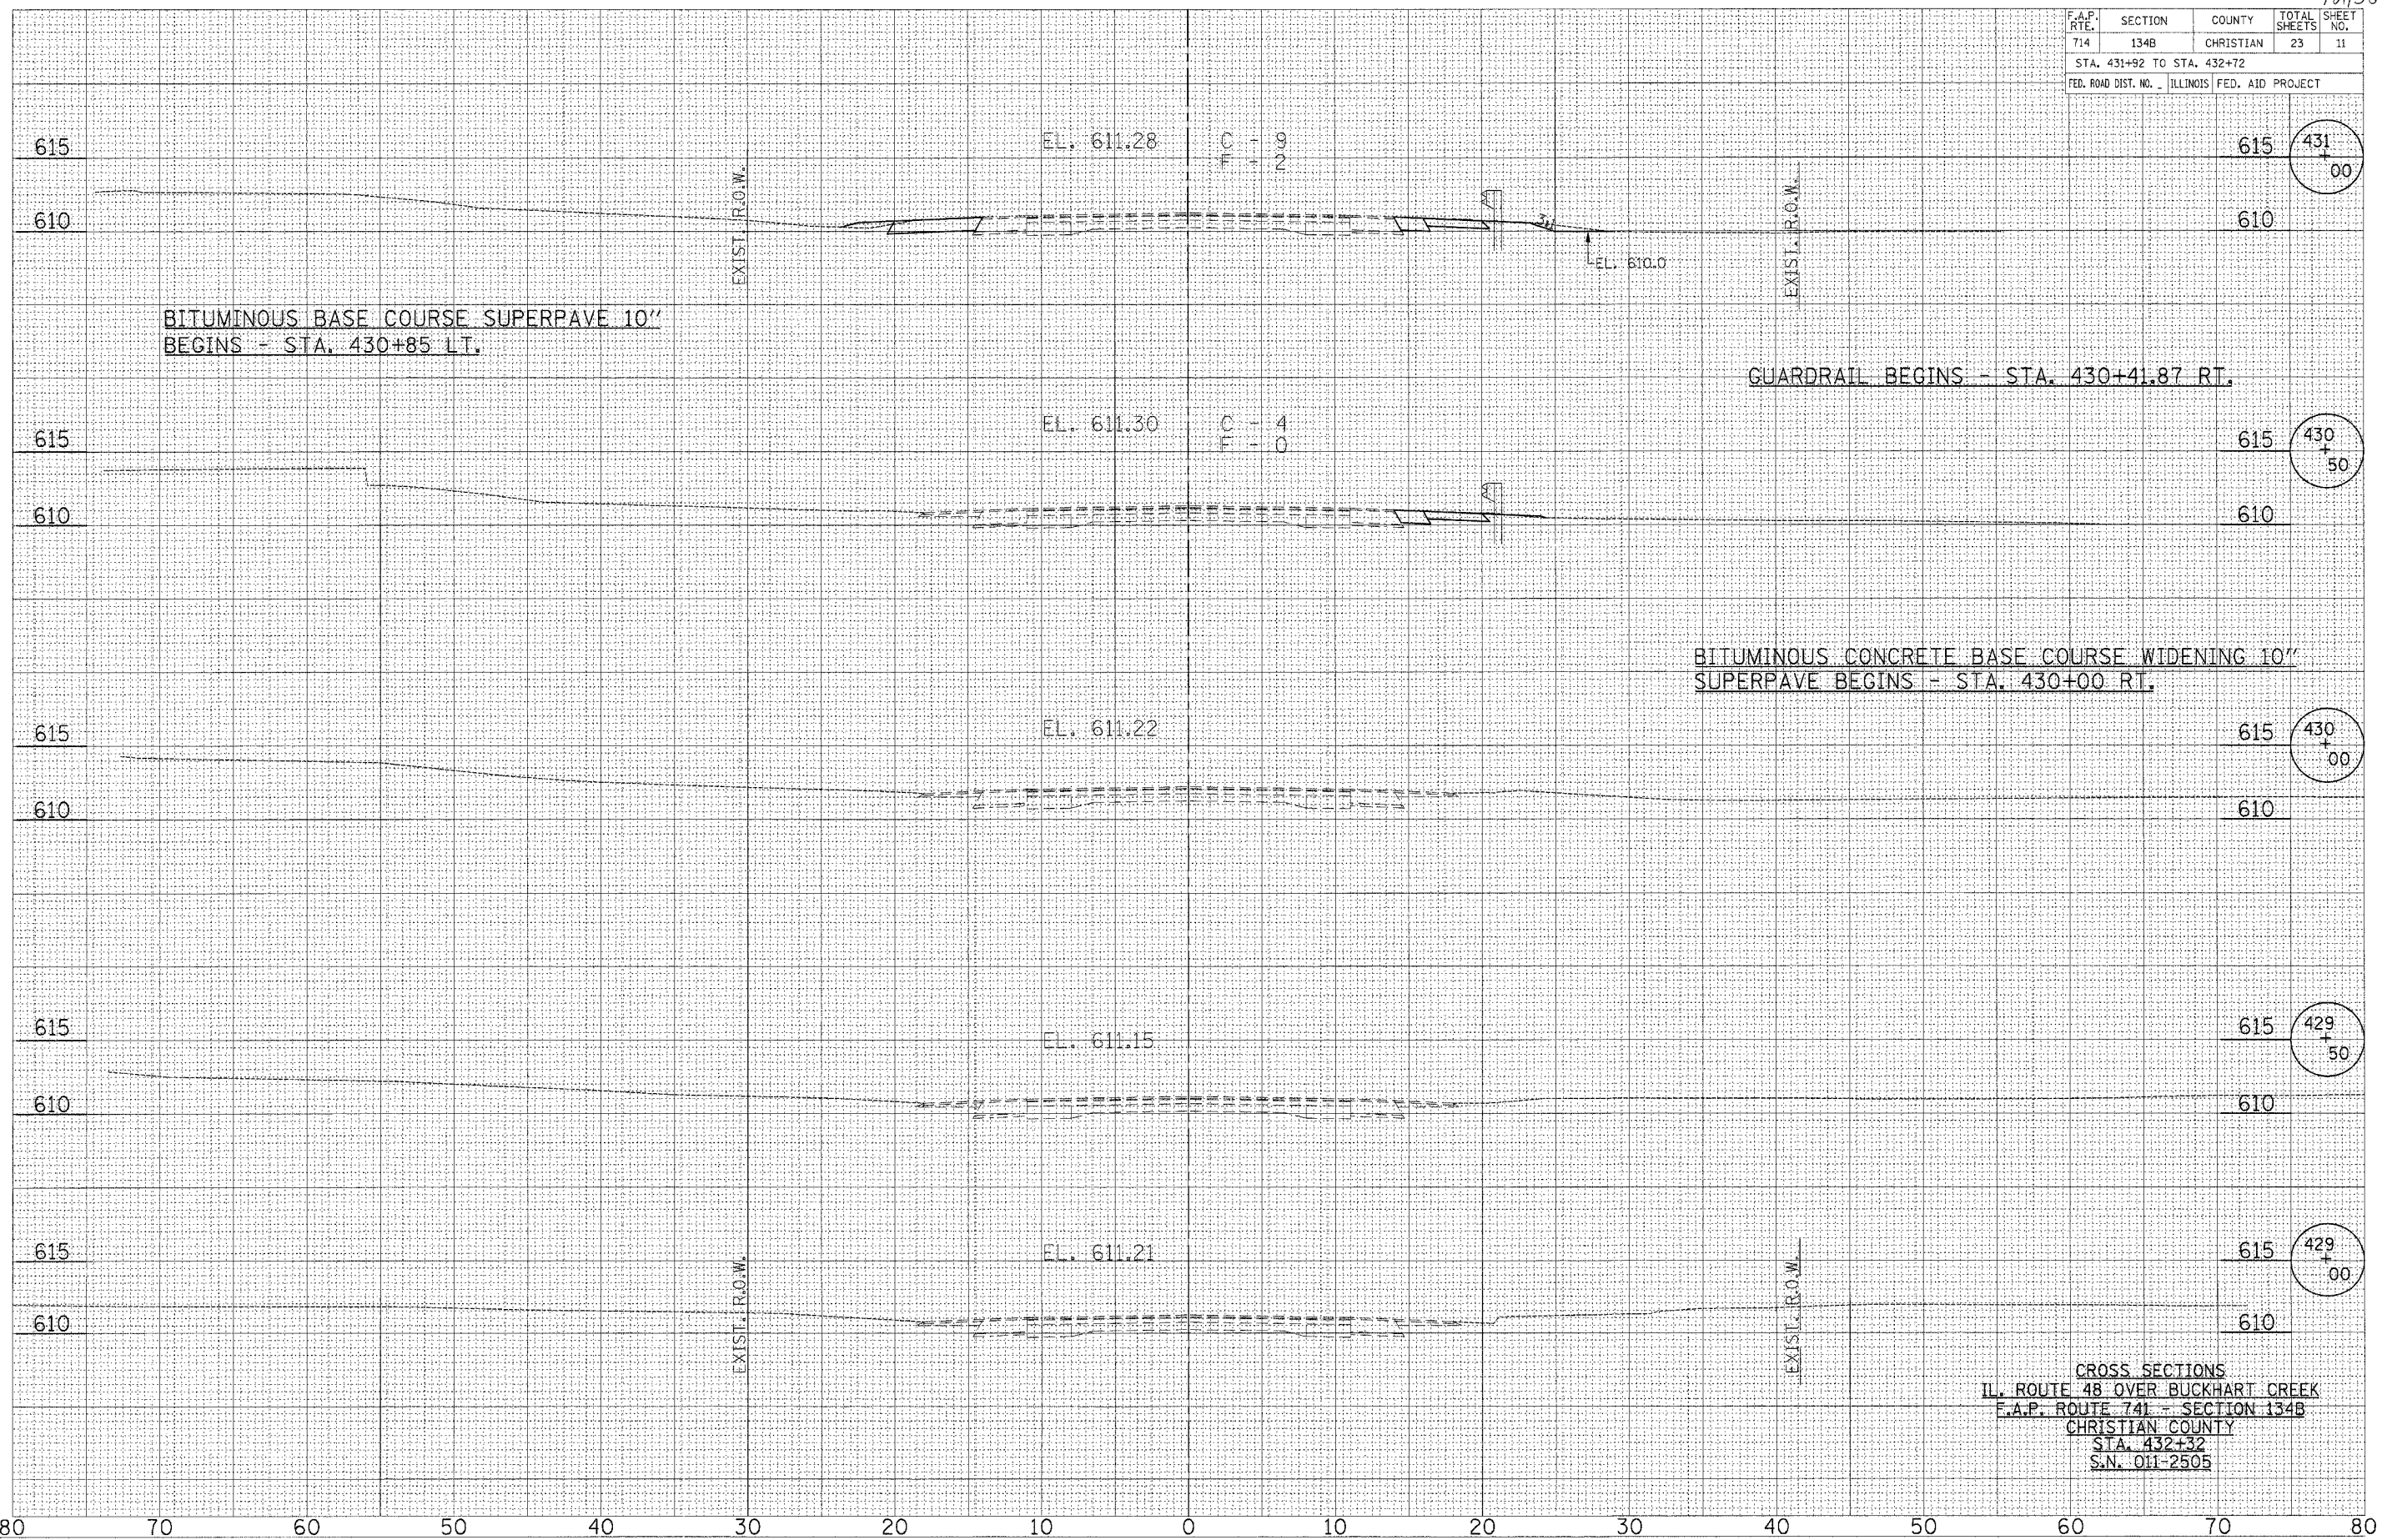

CROSS SECTIONS
 IL. ROUTE 48 OVER BUCKHART CREEK
 F.A.P. ROUTE 741 - SECTION 134B
 CHRISTIAN COUNTY
 STA. 432+32
 S.N. 011-2505