

CITY OF DIXON, ILLINOIS

Post Office Box 386
Dixon, Illinois 61021
Telephone: 815.288.1485

DIXON MUNICIPAL AIRPORT
CHARLES R. WALGREEN FIELD

OVERLAY TAXIWAYS B, D AND E;
REHABILITATE FRONTAGE APRON
PAVEMENT


AIP PROJECT NO. 3-17-0036-B7
IDA PROJECT NO. C73-3436

No.	Drawing Issue Description	Date	By

Date: 11 MARCH 2005
Sheet Title:

**CROSS SECTIONS
TAXIWAY D
STA 300+00 TO
STA 306+05.93**

843-0488007
Project Number
KLK 02/03/05
Layout By Date
KLK, TMM 02/03/05
Designed By Date
RMH 03/11/05
Reviewed By Date
KLK | DSY | ---
Drawn By Sheet No.

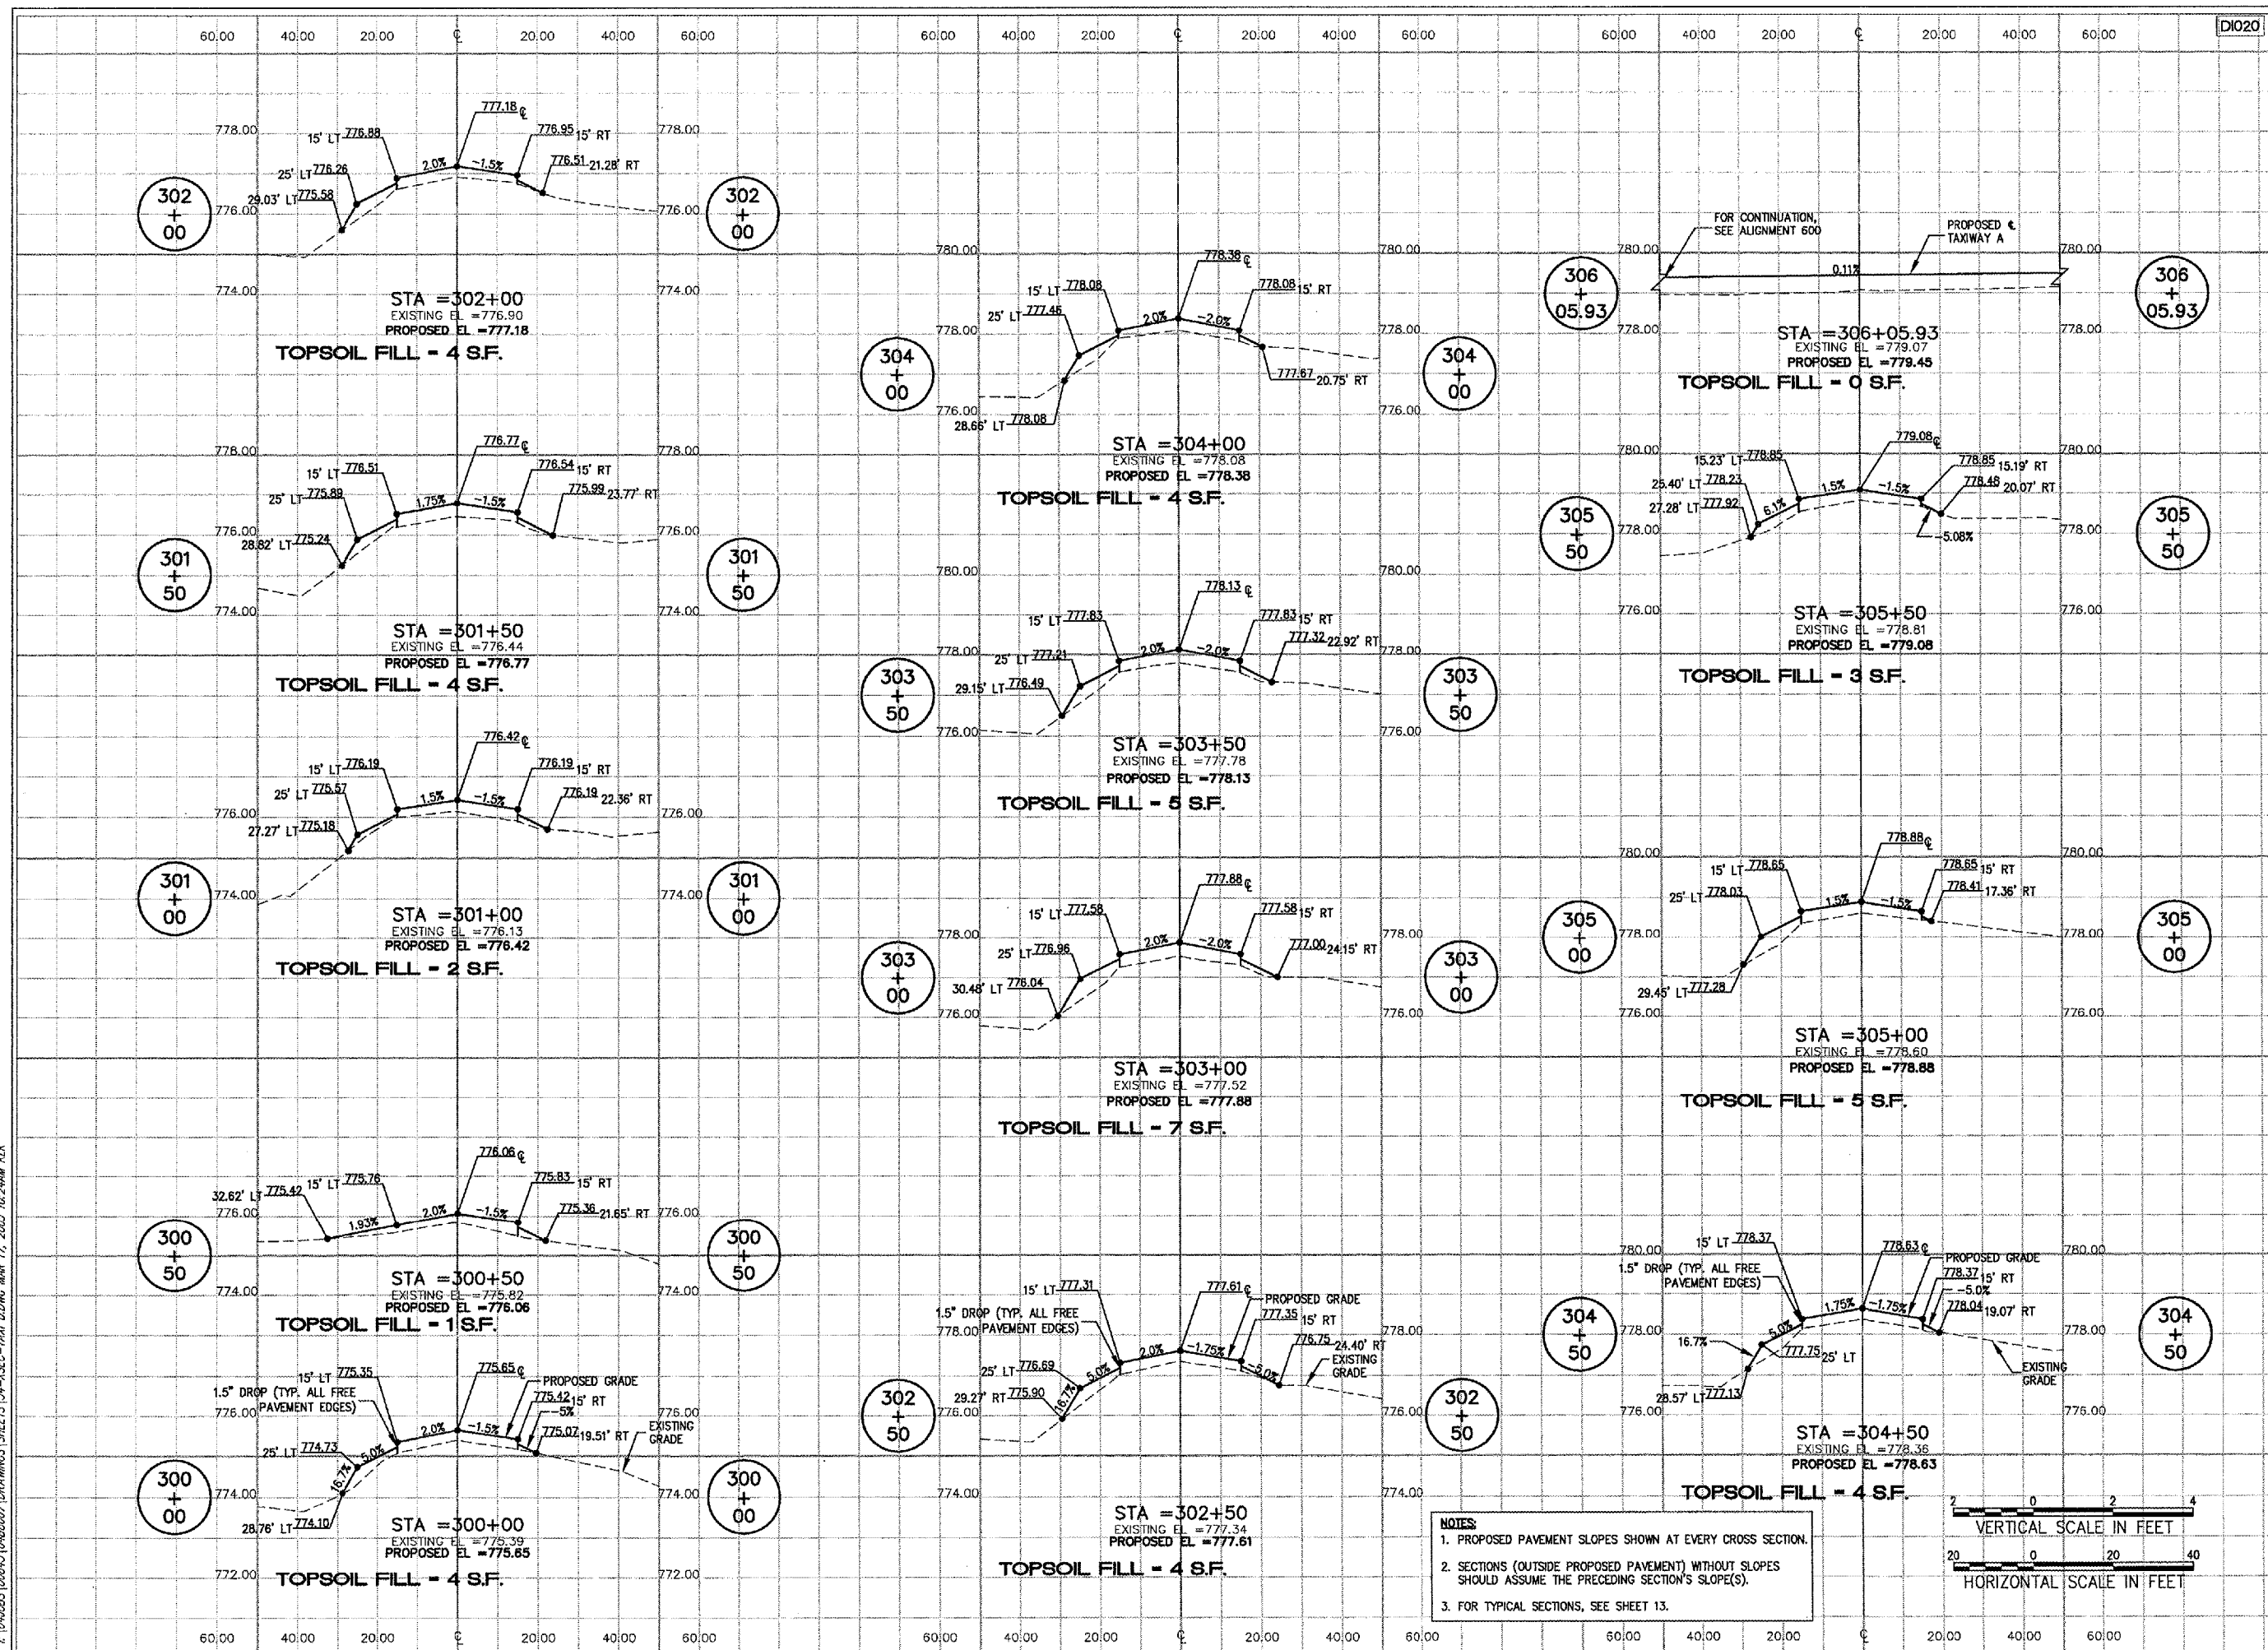

E:\048807\00843\0488007\DRAWINGS\SHEETS\34-ISEC-TAXI D.DWG MAR 17, 2005 10:24AM RLK