




CITY OF DIXON, ILLINOIS

Post Office Box 386
Dixon, Illinois 61021
Telephone: 815.288.1485

DIXON MUNICIPAL AIRPORT
CHARLES R. WALGREEN FIELD

OVERLAY TAXIWAYS B, D AND E;
REHABILITATE FRONTAGE APRON
PAVEMENT


AIP PROJECT NO. 3-17-0036-B7
IDA PROJECT NO. C73-3436

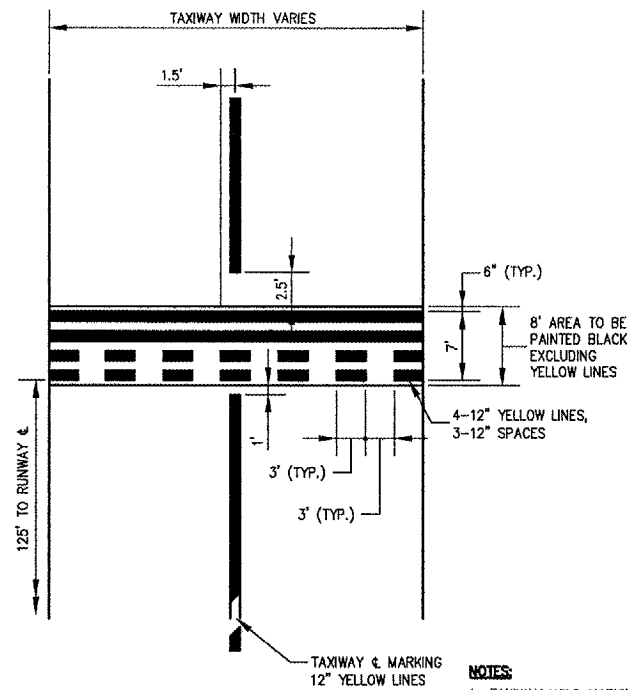

TAXIWAY HOLD MARKING

NOTES:


1. TAXIWAY HOLD MARKINGS TO BE YELLOW, EPOXY AND PAID UNDER ITEM AR620530.
2. TAXIWAY HOLD MARKINGS TO HAVE BLACK BORDER AND PAID UNDER ITEM AR620525.

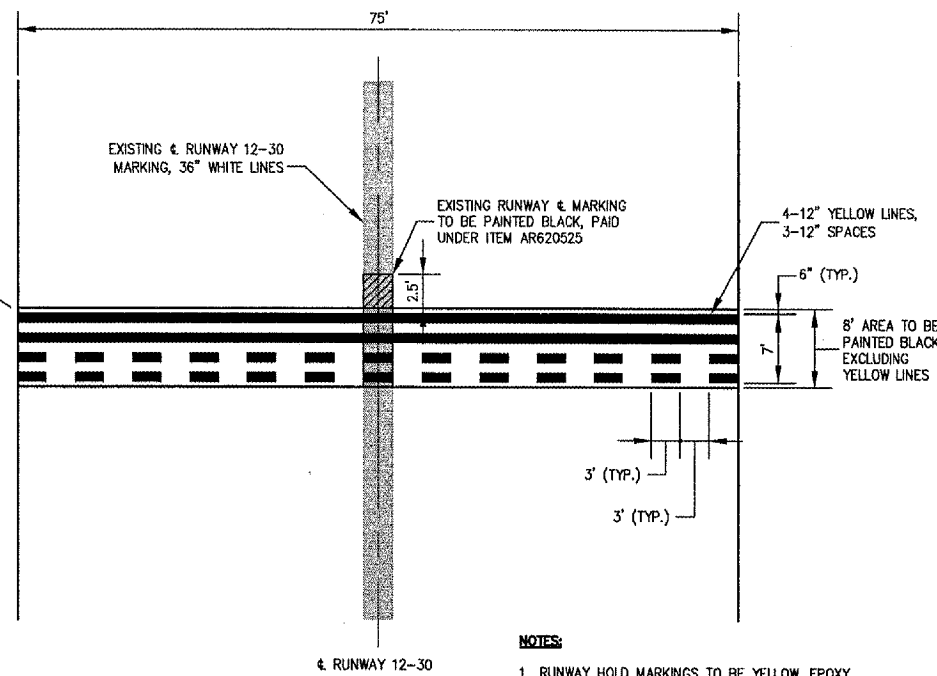

RUNWAY HOLD MARKING

NOTES:


1. RUNWAY HOLD MARKINGS TO BE YELLOW, EPOXY AND PAID UNDER ITEM AR620530.
2. RUNWAY HOLD MARKINGS TO HAVE BLACK BORDER AND PAID UNDER ITEM AR620525.

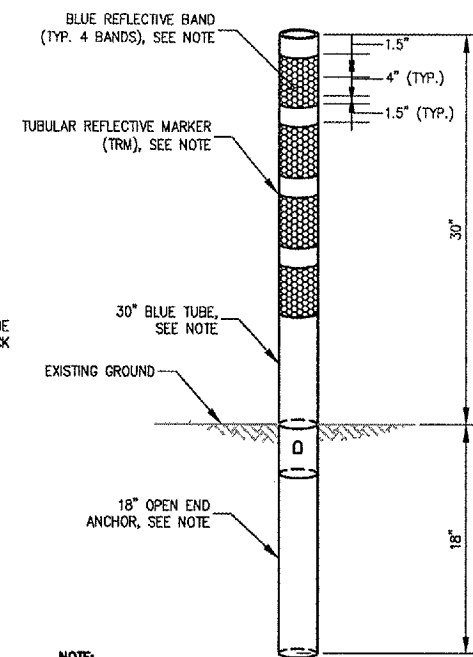

TAXIWAY REFLECTIVE MARKER (TRM)

NOTE:

1. TUBULAR REFLECTIVE MARKER (TRM) TO BE CROUSE-HINDS (PART NO. 853S0-30-4B) OR EQUAL.
2. TUBULAR REFLECTIVE MARKER TO BE INSTALLED PER MANUFACTURER'S INSTRUCTION.

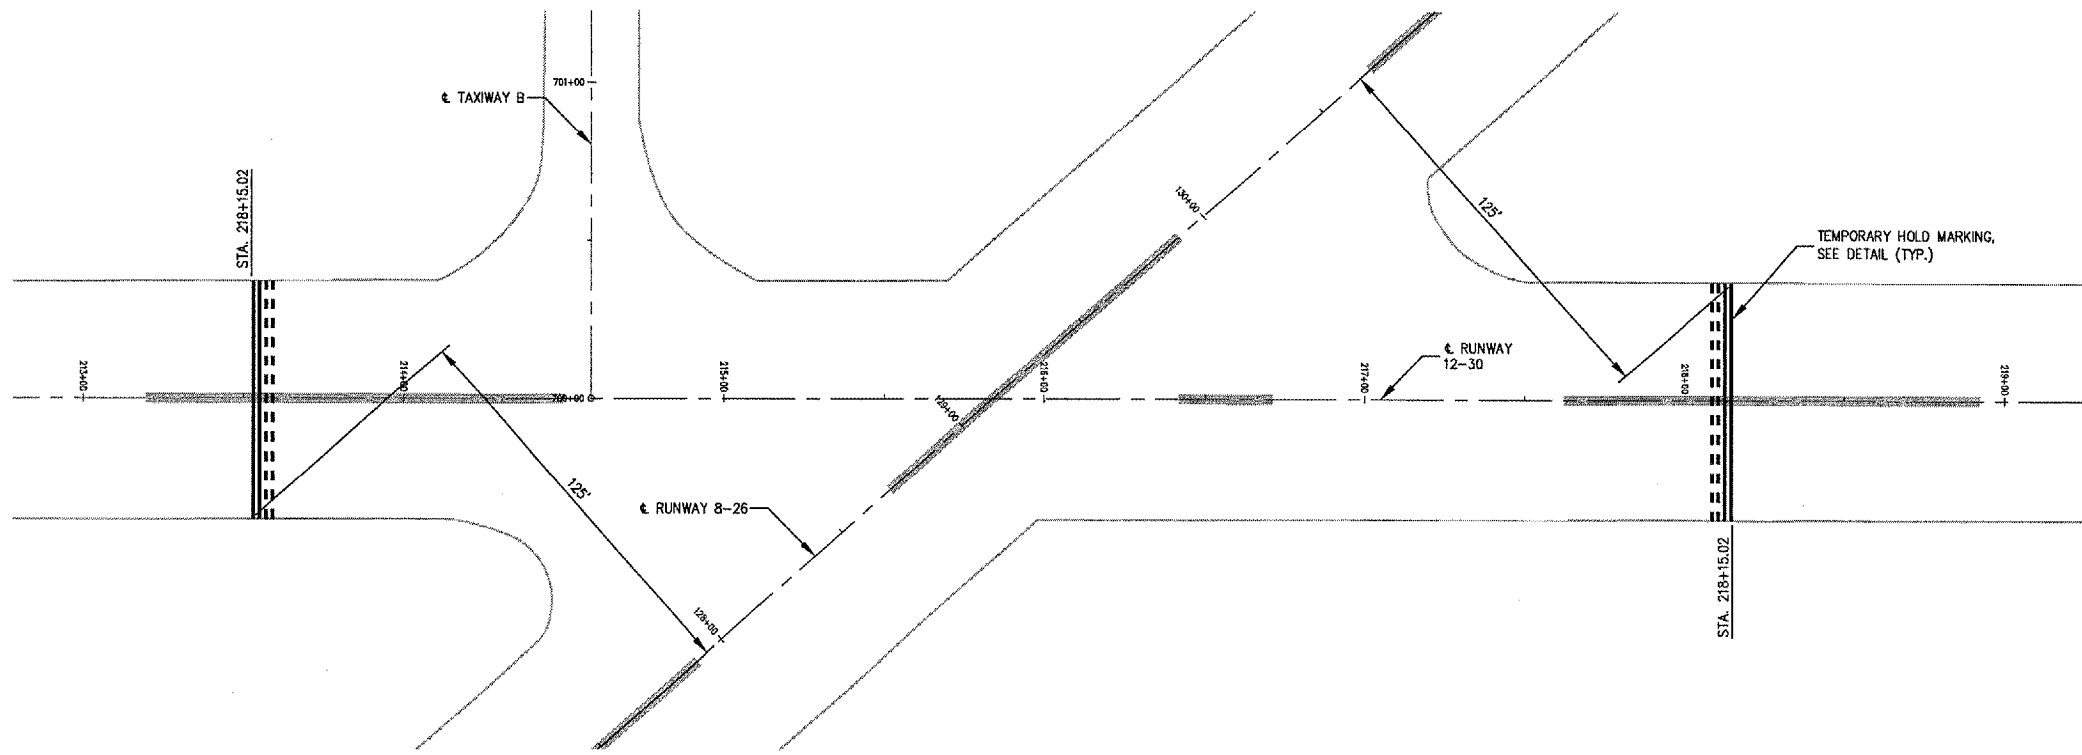

RUNWAY HOLD MARKING PLAN

No.	Drawing Issue	Description	Date	By

Date
11 MARCH 2005

Sheet Title
**RUNWAY HOLD MARKING,
PAVEMENT MARKING
DETAILS AND REFLECTIVE
MARKER DETAIL**

843-0488007
Project Number
KLK 02/03/05
Layout By Date
KLK, TMM 02/03/05
Designed By Date
RMH 03/11/05
Reviewed By Date
KLK
Drawn By Sheet No.

I:\04\005\00943\0488007\DRAWINGS\SHEETS\45-MARKING\DETAILS.DWG MAR 22, 2005 9:41AM KLK