



## **RURAL MAILBOX TURNOUT DETAILS**

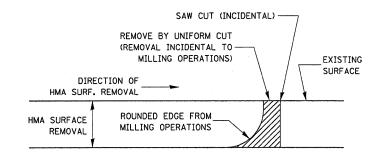


NOTE:

WHEN MILLING OPERATIONS PRODUCE A ROUNDED EDGE, THEN A SAW CUT SHALL BE USED TO MANUFACTURE A PERPENDICULAR EDGE AS SHOWN IN THE DETAIL. THE ENGINEER SHALL BE THE SOLE JUDGE CONCERNING THE USE OF THIS DETAIL

## **HMA DETAIL AT BUTT JOINTS**

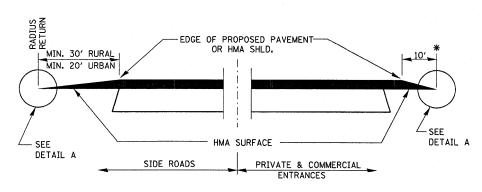


# SECTION A-A DETAILS AT ENTRANCES & SIDE ROADS

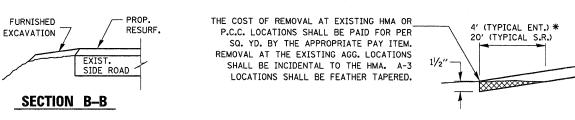


### DETAIL A

PROP.

RESURF.

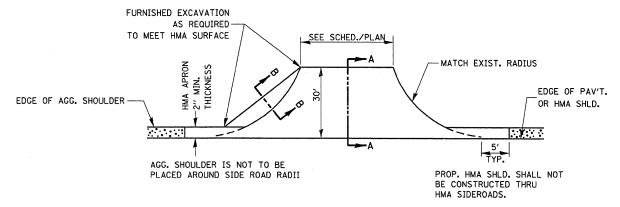

#### PLAN AT SIDE ROADS

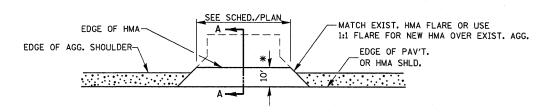

#### PLAN AT PRIVATE & COMMERCIAL ENTRANCES

(DO NOT RESURFACE FIELD ENTRANCES)

\* PROPOSED HMA RESURFACING AT PUBLIC EDUCATIONAL FACILITY ENTRANCES SHALL BE EXTENDED TO THE RIGHT-OF-WAY LIMITS.

FILE NAME =	USER NAME = braboypc	DESIGNED -	REVISED -			<del></del>						F.A.P.		SECTIO	ON .	COUNTY	TOTAL	L SHEET
c:\pw_work\pwidot\braboypc\dØ173862\d36	A10-sht-deta1ls.dgn	DRAWN -	REVISED -	STATE OF ILLINOIS	DETAILS						623	17RS-	33RS-	5: (34R)RS		55	<del></del>	
	PLOT SCALE = 50.0000 '/ IN.	CHECKED -	REVISED -	DEPARTMENT OF TRANSPORTATION									27110	, 00.10	0, 10 111110	CONTRA		
	PLOT DATE = Feb 10, 2011 - 04:30:04 PM	DATE ~	REVISED -		SCALE: SHEET NO. OF SHEETS STA. TO				TO STA.		ILLINOIS FED. AID PROJECT *BUREAU							