


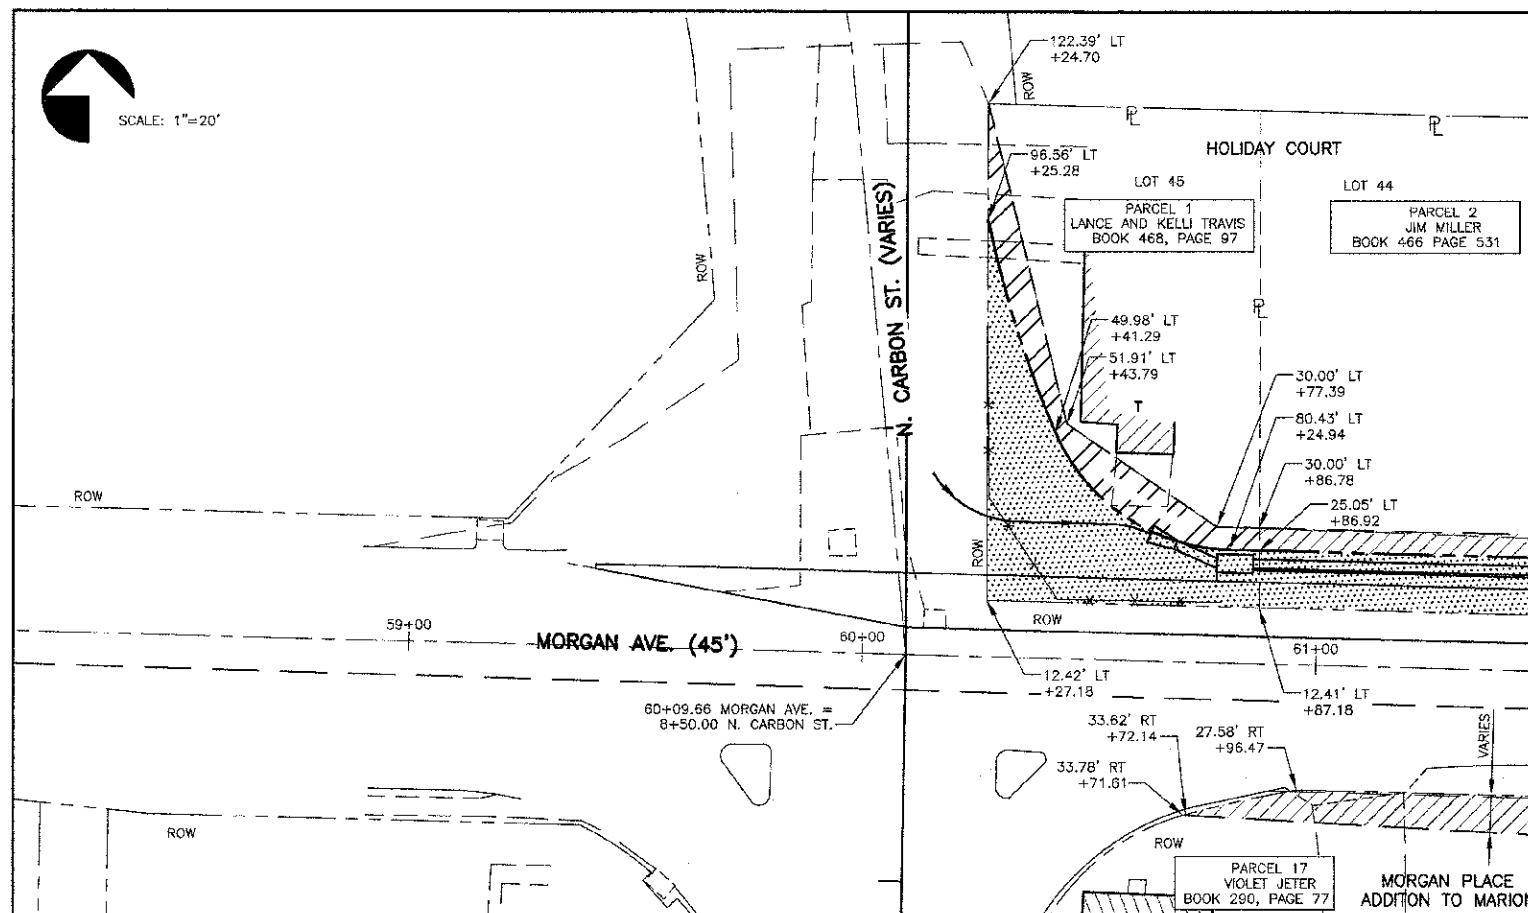

LEGEND	
	PROPOSED TEMPORARY CONSTRUCTION EASEMENT
	PROPOSED PERMANENT DRAINAGE EASEMENT
	PROPOSED RIGHT-OF-WAY
	EXISTING RIGHT-OF-WAY
	PROPERTY LINE
	STORM SEWER - 12" DIA.
	STORM SEWER - OVER 12" DIA.

SUMMARY OF EASEMENTS							
PARCEL NO.	OWNER	DEED NO.	RIGHT-OF-WAY ACRES	CONSTRUCTION EASEMENT ACRES	DRAINAGE EASEMENT ACRES	WATER MAIN EASEMENT ACRES	SANITARY SEWER EASEMENT ACRES
1	LANCE AND KELLY TRAVIS	468/97	0.151	NA	NA	NA	NA
2	JIM MILLER	466/531	0.037	0.026	NA	NA	NA
3	GTE NORTH (VERIZON)	416/414	0.017	0.012	NA	NA	NA
4	WILDA PURDOM	475/921	0.021	0.053	NA	0.011	NA
5	HELEN AND LARRY DEAN HELLBERG	435/924	0.006	0.025	NA	NA	NA
6	JAMES C. AND MILDRED L. PACK	381/37	0.044	0.113	NA	NA	NA
7	HEATH AND KIM McROY	466/582	0.012	0.029	NA	NA	0.011
8	MICKEY AND DONNA S. SAMPLES	479/866	0.067	0.121	NA	NA	0.017
9	WILMA SHADOWENS	407/407	0.013	0.019	NA	NA	NA
10	JERRY AND JUDY McROY	376/412	NA	0.056	NA	NA	0.007
11	HOWARD W. AND ELIZABETH M. NORRIS	417/876	0.007	0.032	NA	NA	NA
12	CAPITOL PLUMBING AND HEATING SUPPLY CO.	471/863	0.012	0.145	0.026	0.011	NA
13	MILTON RENTALS, LLC	468/779	0.025	0.112	NA	NA	NA
14	JACKIE AND ELAINE RUE	430/477	0.004	0.145	NA	NA	NA
15	HELLIE GREEN	387/530	0.003	0.046	NA	NA	NA
16	GARY D. ROTHSCHILD	418/9	0.003	0.054	NA	0.019	NA
17	BREWSTER RENTALS, LLC	468/778	0.014	0.023	NA	NA	NA
18	DAROLD J. AND HEATHER D. LUCAS	453/501	0.035	0.078	NA	NA	NA
19	MARION AFFORDABLE HOUSING, LP	468/463	0.096	0.244	0.018	NA	NA
20	EVA M. MOFIELD	442/148	0.009	0.042	0.019	NA	NA
21	VIOLET JETER	290/77	NA	0.019	NA	NA	NA
22	JOHN R. HAMILTON	472/95 T1 472/638 T2 460/375 T3 457/781 T3 483/431 T4	NA	0.198	NA	NA	NA
23	JAMES W. BARNWELL	403/6	NA	0.033	NA	0.022	NA
24	JUANITA SAMUELS	419/416	NA	0.044	NA	NA	NA
25	JAMES A. HANCOCK	480/855	NA	0.031	NA	NA	NA
26	LINDA K. OLIVER	428/156	NA	0.044	NA	NA	NA
28	RICHARD G. AND PHOEBE BURSUA	393/813	NA	0.041	NA	NA	NA

