
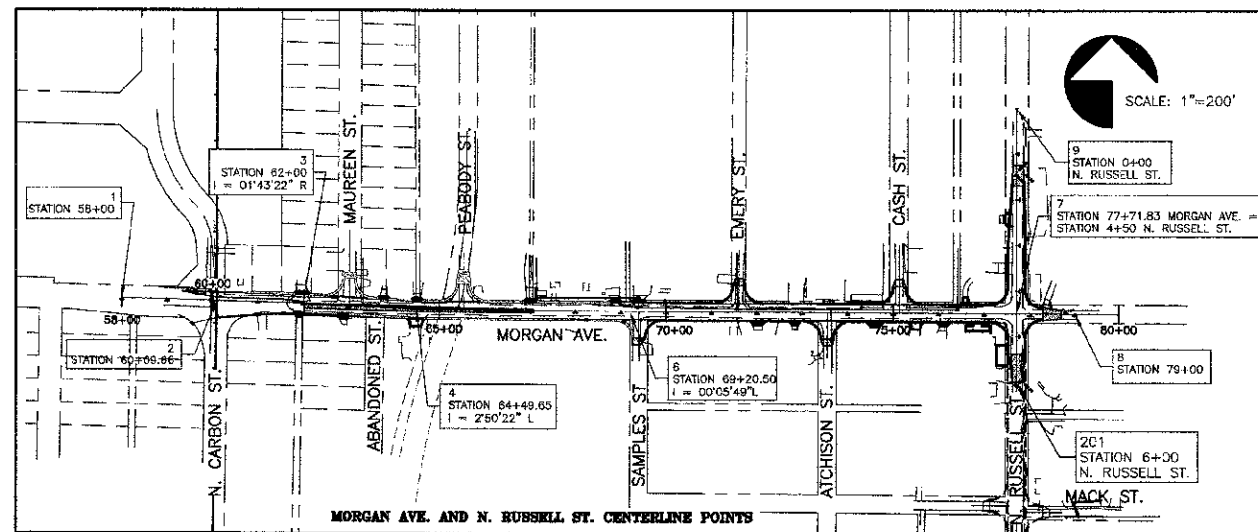
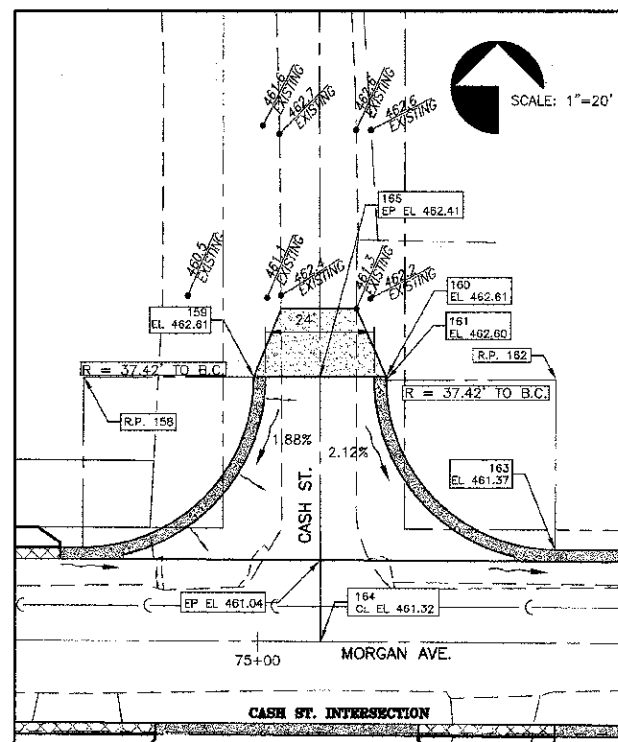
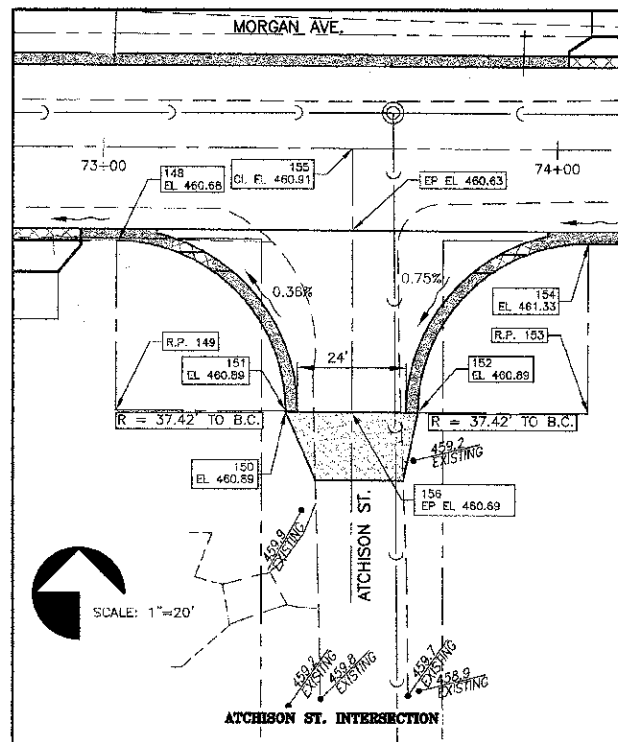
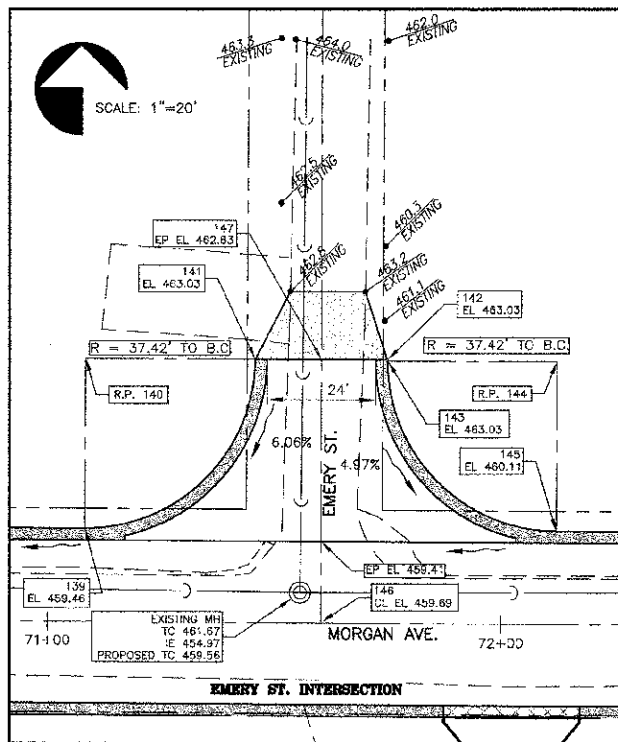
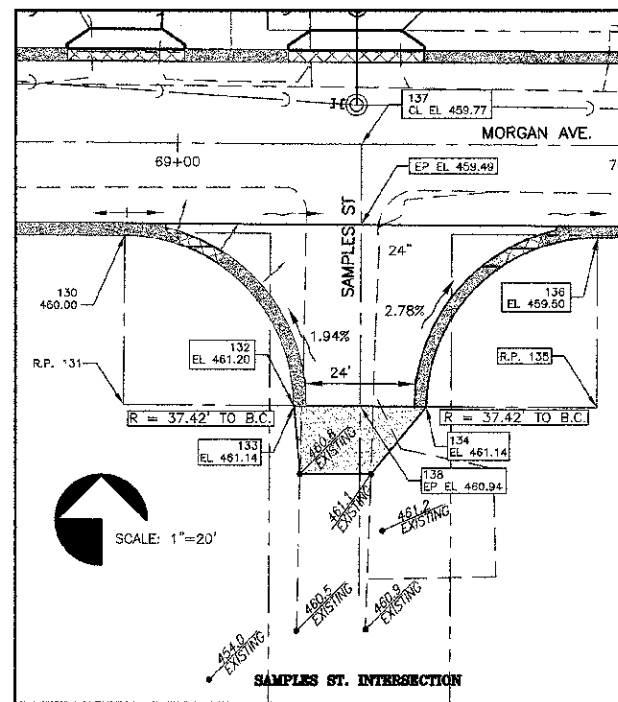
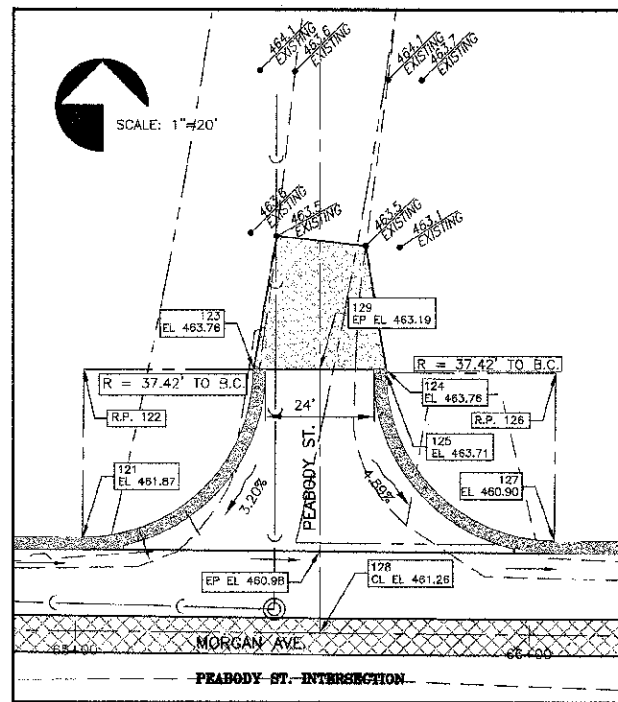


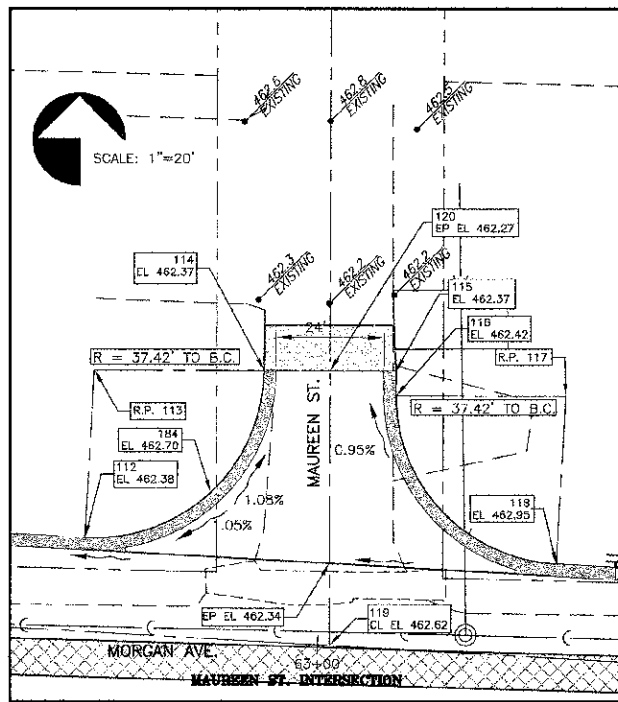

MORGAN AVE. STATIONING

STAKEOUT POINTS				
NO.	STATION	OFFSET	NORTHING	EASTING
1	58+00.00	0.00	393042.62	806307.35
2	60+09.66	0.00	393037.35	806516.95
3	61+97.77	0.00	393032.63	806705.00
4	64+49.65	0.00	393018.80	806956.50
5	67+01.54	0.00	393017.11	807208.38
6	69+20.50	0.00	393015.64	807427.34
7	77+71.83	0.00	393011.37	808278.65
8	79+00.00	0.00	393010.72	808406.82
9	77+69.88	450.00 L	393461.37	808278.97
10	77+75.41	830.00 R	392181.36	808278.07
11	77+77.08	1149.99 R	391861.37	808278.11
100	58+97.48	20.58	393050.74	806405.32
101	58+97.48	169.00 L	393209.12	806409.05
102	59+59.31	34.07 L	393072.68	806467.47
103	59+43.31	69.00 L	393108.00	806452.35
104	59+81.48	73.41 L	393111.44	806490.61
105	59+75.42	125.86 L	393164.03	806485.88
106	60+14.32	130.35 L	393157.55	806524.88
107	60+15.73	118.16 L	393155.32	806525.98
108	62+58.07	148.46 L	393177.61	806773.40
109	60+33.58	50.20 L	393085.84	806542.12
110	60+78.20	69.00 L	393104.61	806587.20
111	60+78.20	20.58 L	393056.21	806585.98
112	62+47.44	20.58 L	393050.51	806753.73
113	62+47.44	58.00 L	393087.87	806757.80
114	62+84.81	59.97 L	393087.77	806795.22
115	63+13.93	61.50 L	393087.70	806824.38
116	63+14.22	65.03 L	393082.22	806824.36
117	63+51.59	58.00 L	393082.12	806881.78
118	63+51.59	20.58 L	393044.76	806859.72
119	63+02.57	0.00 R	393026.92	806809.64
120	62+99.37	60.74 L	393087.74	806808.80
121	65+01.46	20.58 L	393039.04	807008.44
122	65+01.46	58.00 L	393076.45	807008.70
123	65+38.88	58.28 L	393076.48	807046.12
124	65+68.04	58.49 L	393076.50	807075.28
125	65+68.04	57.72 L	393075.73	807075.28
126	66+05.46	58.00 L	393075.76	807112.70
127	66+05.46	20.58 L	393038.34	807112.45
128	65+53.89	0.00 L	393018.10	807080.73
129	65+53.46	58.38 L	393075.49	807080.70
130	68+88.52	20.58 R	392995.28	807395.22
131	68+78.20	58.10 L	392957.76	807394.96
132	69+25.94	58.03 R	392957.59	807432.48
133	69+25.94	58.13 R	392957.48	807432.48
134	69+55.10	58.12 R	392957.35	807461.64
135	69+92.62	58.10 R	392957.18	807499.16
136	69+92.62	20.58 R	392994.70	807499.35
137	69+40.49	0.00 L	393015.54	807447.33
138	69+40.52	58.13 R	392957.42	807447.06
139	71+08.17	20.58 L	393035.28	807615.11
140	71+08.17	58.00 L	393072.70	807615.30
141	71+45.58	58.10 L	393072.61	807652.72
142	71+74.75	58.17 L	393072.54	807691.88
143	71+74.75	57.90 L	393072.27	807681.88
144	72+12.17	58.00 L	393072.18	807719.30
145	72+12.17	20.58 L	393034.76	807719.11
146	71+60.32	0.00 L	393014.44	807667.16
147	71+60.17	58.13 L	393072.57	807667.30
148	73+02.97	20.58 R	392993.14	807809.70
149	73+02.97	58.00 R	392955.72	807809.51
150	73+40.39	57.95 R	392955.59	807846.83
151	73+40.39	58.09 R	392955.44	807846.63
152	73+69.55	58.05 R	392955.34	807876.09
153	74+06.97	58.00 R	392955.20	807913.51
154	74+06.97	20.58 R	392992.62	807913.70
155	73+54.89	0.00 R	393013.46	807861.72
156	73+54.97	58.07 R	392955.39	807861.51
157	74+61.41	20.58 L	393033.51	807968.34
158	74+61.41	58.00 L	393070.93	807968.53
159	74+98.83	58.27 L	393071.01	808005.95
160	75+27.99	58.48 L	393071.08	808035.11
161	75+28.00	57.73 L	393070.32	808035.11
162	75+65.41	58.00 L	393070.40	808072.53
163	75+65.41	20.58 L	393032.98	808072.35
164	75+13.83	0.00 R	393012.66	808020.66
165	75+13.41	58.38 L	393071.04	808020.53
166	77+13.57	20.58 L	393032.24	808220.50
167	77+13.57	58.00 L	393069.66	808220.69
168	77+50.99	58.16 L	393089.63	808258.11
169	77+92.18	51.84 L	393063.10	808299.27
170	78+29.60	52.00 L	393063.08	808336.60
171	78+29.60	14.58 L	393025.66	808336.50
172	78+30.05	14.58 L	393025.66	808336.95
173	78+30.05	14.58 R	392998.50	808336.00
174	78+30.05	52.00 R	392958.08	808336.61
175	77+92.63	52.16 R	392958.10	808299.19
176	77+51.50	57.84 R	392953.63	808258.03
177	77+14.08	58.00 R	392953.66	808220.61
178	77+14.08	20.58 R	392991.08	808220.80
179	77+40.48	31.48 R	392980.04	808247.15
180	78+01.79	26.96 L	393038.18	808308.75
181	59+76.05	46.02 L	393084.20	806484.50
182	59+94.67	128.10 L	393165.79	806505.38
183	60+03.97	49.31 L	393086.79	806512.48
184	62+74.59	32.25 L	393060.66	806783.48
185	78+30.05	0.00 R	393011.08	808336.88
186	77+72.21	88.73 R	392922.64	808278.59

ROUTE NO.	SECTION	COUNTY	TOTAL SHEETS	SHEET NO.
F.A.U. 9718	08-00105-00-PP	WILLIAMSON	45	33
ILLINOIS		MORGAN ST.		
CONTRACT NO. 99394				

N. RUSSELL ST. STATIONING

STAKEOUT POINTS				
NO.	STATION	OFFSET	NORTHING	EASTING
185	3+43.85	0.00 L	393117.51	808278.73
186	5+38.73	0.00 L	392922.64	808278.59
187	5+38.73	0.00 R	393117.51	808278.73
188	3+43.85	20.58 L	393117.53	808258.15
189	3+43.85	20.58 L	393117.50	808299.31
190	5+38.73	20.58 R	392922.62	808299.17
191	5+38.73	20.58 R	392922.65	808258.01
192	3+04.79	20.58 R	393156.59	808258.17
193	1+69.85	11.29 R	393291.53	808267.56
194	1+25.00	7.65 R	393336.37	808271.23
195	1+25.00	14.32 L	393336.36	808293.20
196	1+69.85	17.67 L	393291.51	808296.72
197	3+04.79	20.58 L	393156.58	808299.33
198	1+69.85	0.00 R	393291.52	808278.85
199	6+00.00	8.91 L	392861.37	808269.63
200	6+00.00	13.15 L	392861.36	808291.69
201	6+00.00	0.00 L	392861.37	808278.55

NOTE: UNLESS OTHERWISE NOTED, COORDINATE POINTS AND ELEVATIONS ARE TO BACK OF CURB.

STATE OF ILLINOIS PROFESSIONAL DESIGN FIRM LICENSE NO. 184-004615	
REVISIONS	DATE NO.
 CLARIDA & ZIEGLER ENGINEERING CO. 308 South Court St., P.O. Box 937 Marion, Illinois 62958 Phone - (618)993-6411, Fax - (618)993-6750	
INTERSECTION DETAILS MORGAN AVE IMPROVEMENTS MARION, ILLINOIS	
Date 2/27/13	DR By TW CK'D By SDD
Scale 1"=20'	Job No. 08155 Sheet No. 33 of 45