
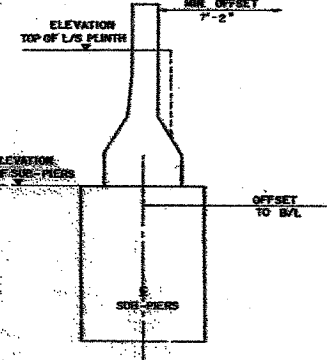


103

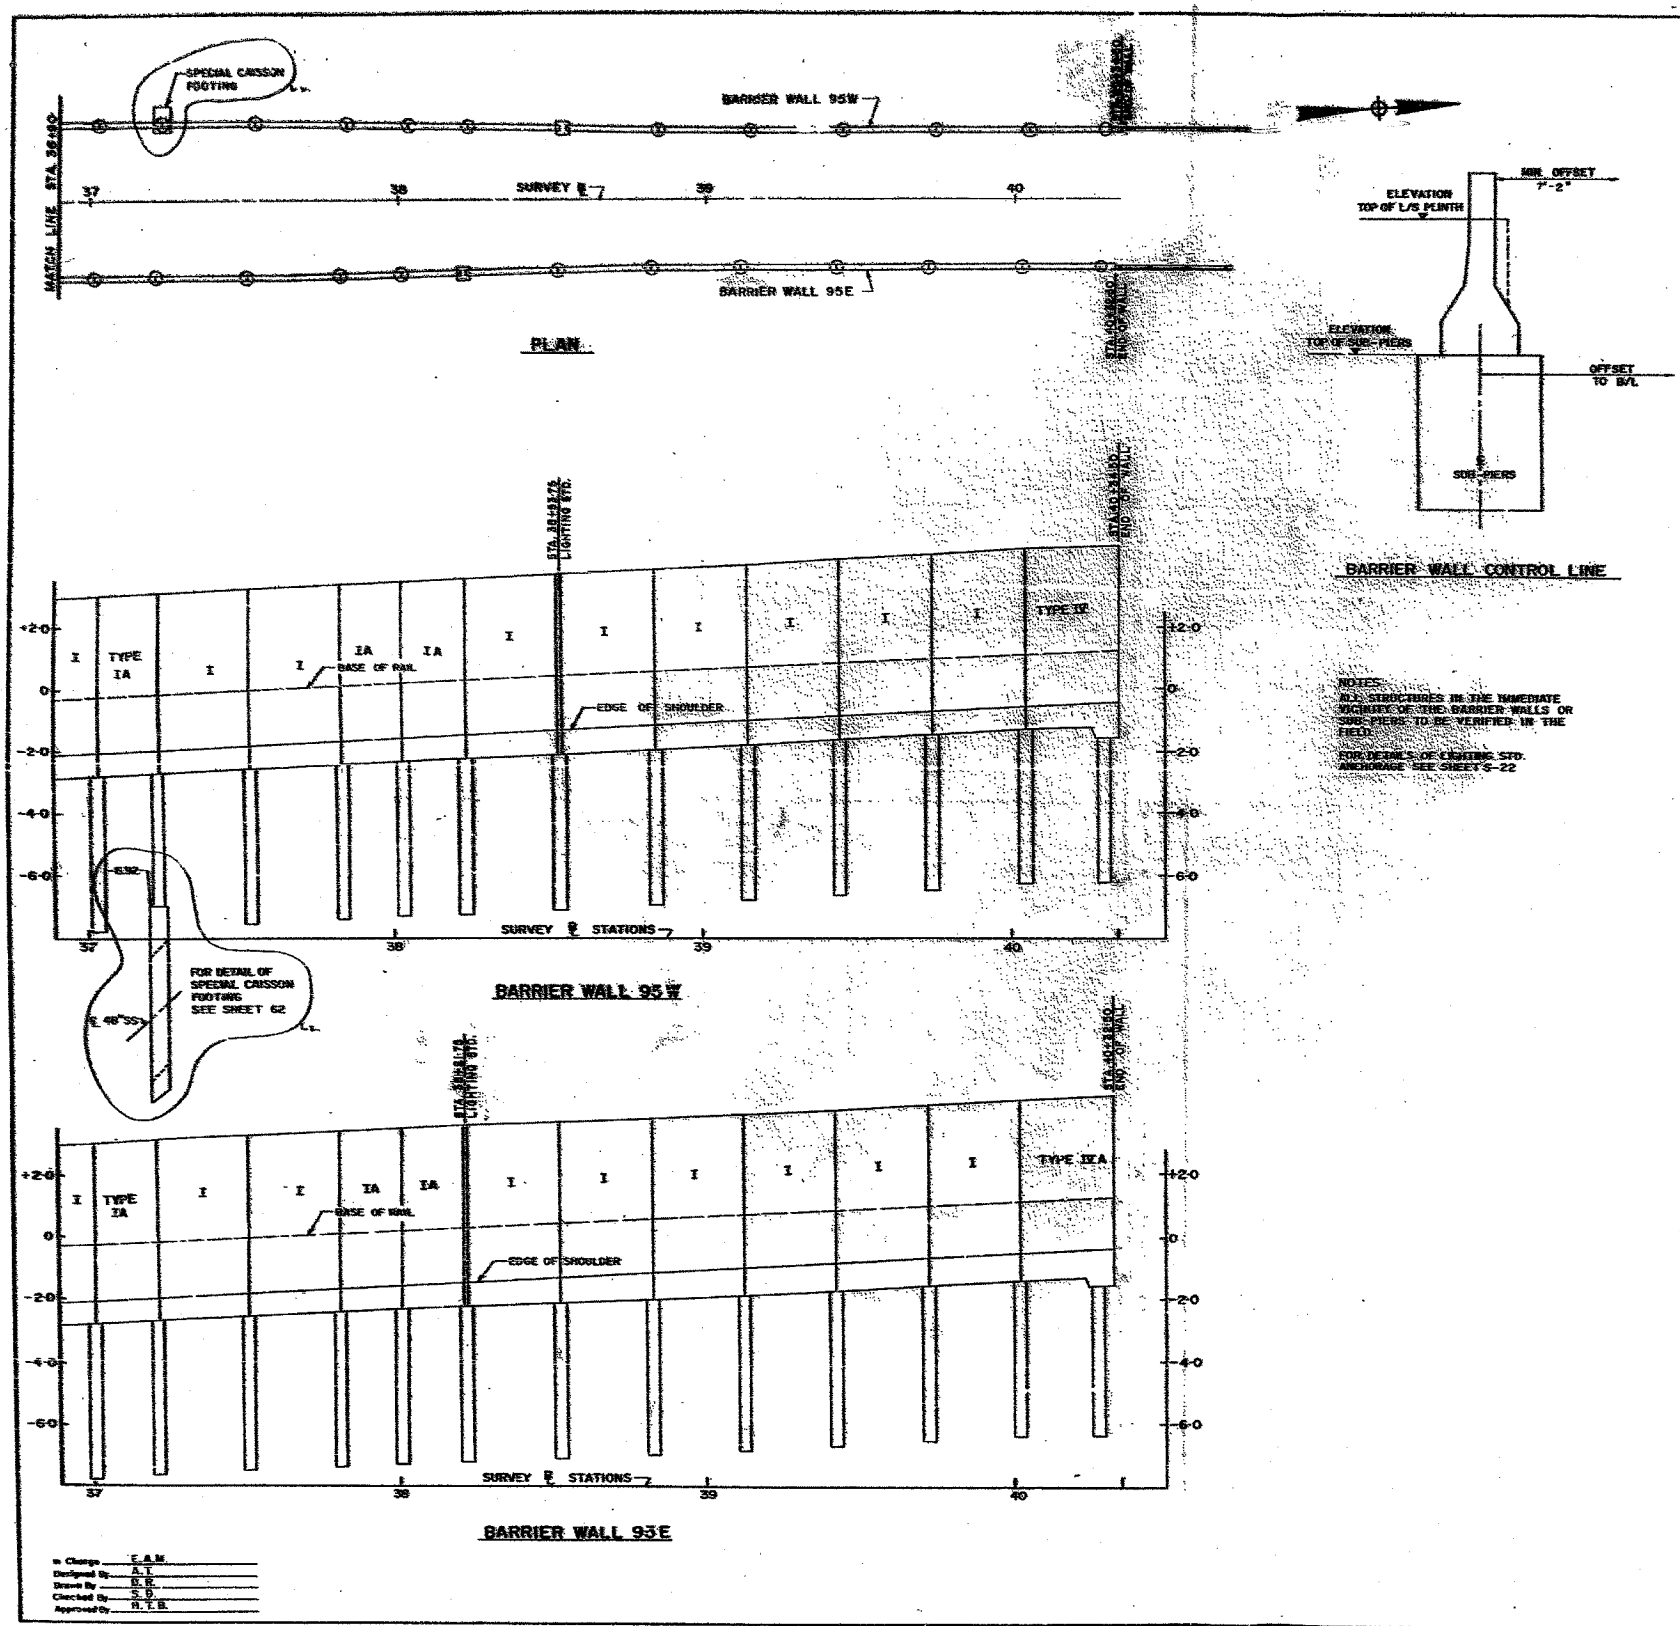

BARRIER WALL CONTROL LINE

NOTES:  
 ALL STRUCTURES IN THE IMMEDIATE VICINITY OF THE BARRIER WALLS OR SUB-PARS TO BE VERIFIED IN THE FIELD.  
 FOR DETAILS OF LIGHTING STD. ANCHORAGE SEE SHEETS 2-22

BARRIER WALL 95W




NOTE:  
 ALL WALLS ARE TYPE I UNLESS OTHERWISE NOTED.

Change

By	F.A.M.
Checked by	A.T.
Drawn by	D.E.
Checked by	S.D.
Approved by	R.T.E.

APPROVED AS WORKING PLAN  
 REVISED WORKING PLAN  
 DATE: APRIL 1, 1968

CITY OF CHICAGO  
 DEPARTMENT OF PUBLIC WORKS  
 BUREAU OF ENGINEERING  
**DAN RYAN RAPID TRANSIT**  
 MEDIAN PREPARATION & FENCING  
 CONTRACT DR-8  
**BARRIER WALL PLAN & PROFILES**  
 STA. 36+90 TO STA 40+34-50  
 95E & 95W  
 SCALE: HORIZ 1"=20'  
 VERT 1"=2'  
 APRIL, 1968  
 SHEET NO. 99 OF 211 SHEETS

REVISIONS	
NAME	DATE

ILLINOIS DEPARTMENT OF TRANSPORTATION  
 F.A.I. 94 (DAN RYAN EXPRESSWAY)

EXISTING CONCRETE BARRIER AT  
 CTA STATIONS:  
 95TH STREET (2 OF 2)

SCALE: NONE  
 DATE: MARCH 7, 2006  
 DRAWN BY: JUS  
 CHECKED BY: TGB

**FOR INFORMATION ONLY**

TYLIN INTERNATIONAL