



F.A.I. RTE.	SECTION	COUNTY	TOTAL SHEETS	SHEET NO.
94		COOK	916	200
STA. 190+65 (NB I-57) TO STA. 2316+00 (NB RYAN)				
FED. ROAD DIST. NO. ILLINOIS FED. AID PROJECT				
• (1516.1, 1717, & 1818) R-4				

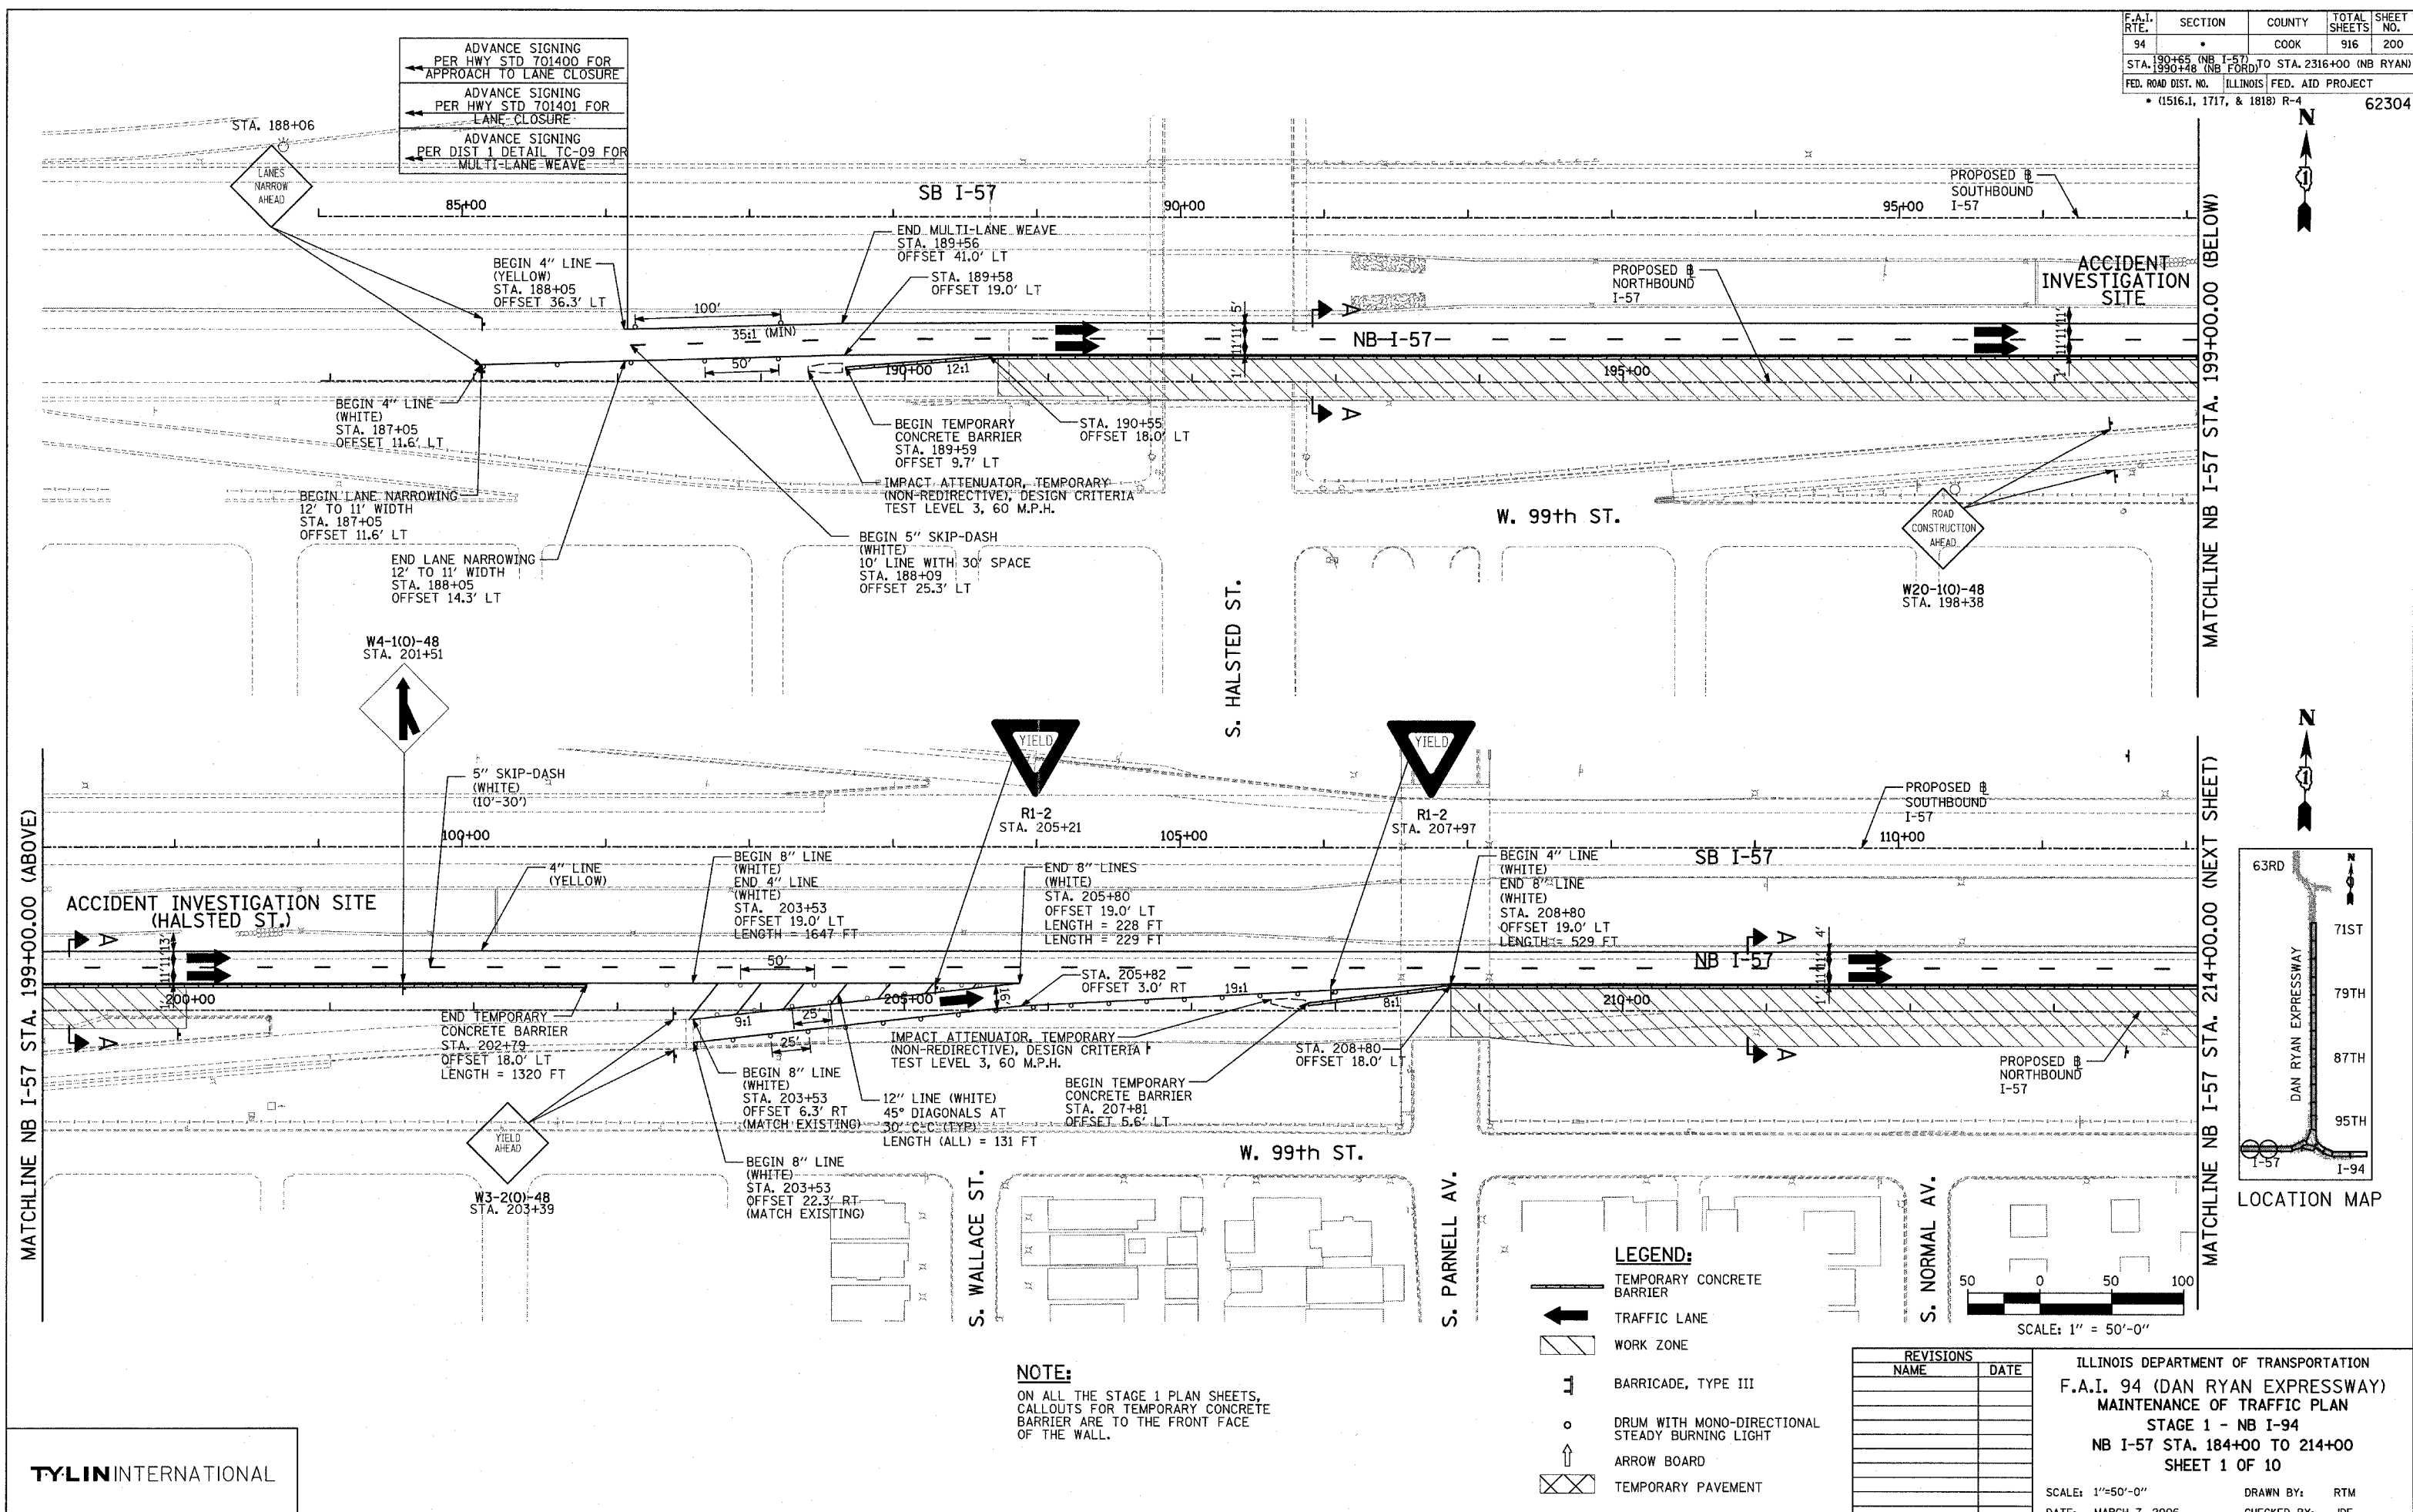

MATCHLINE NB I-57 STA. 199+00.00 (BELOW)

MATCHLINE NB I-57 STA. 214+00.00 (NEXT SHEET)

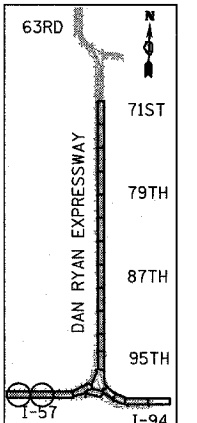

LOCATION MAP

**LEGEND:**

- TEMPORARY CONCRETE BARRIER
- TRAFFIC LANE
- WORK ZONE
- BARRICADE, TYPE III
- DRUM WITH MONO-DIRECTIONAL STEADY BURNING LIGHT
- ARROW BOARD
- TEMPORARY PAVEMENT

REVISIONS	
NAME	DATE

ILLINOIS DEPARTMENT OF TRANSPORTATION  
 F.A.I. 94 (DAN RYAN EXPRESSWAY)  
 MAINTENANCE OF TRAFFIC PLAN  
 STAGE 1 - NB I-94  
 NB I-57 STA. 184+00 TO 214+00  
 SHEET 1 OF 10

SCALE: 1" = 50'-0"  
 DATE: MARCH 7, 2006  
 DRAWN BY: RTM  
 CHECKED BY: JDF

**NOTE:**  
 ON ALL THE STAGE 1 PLAN SHEETS,  
 CALLOUTS FOR TEMPORARY CONCRETE  
 BARRIER ARE TO THE FRONT FACE  
 OF THE WALL.