



PROFILE
 NO. _____
 DATE _____
 BY _____
 CHECKED _____
 DATE _____
 STRUCTURE: NATIATNS CRKD

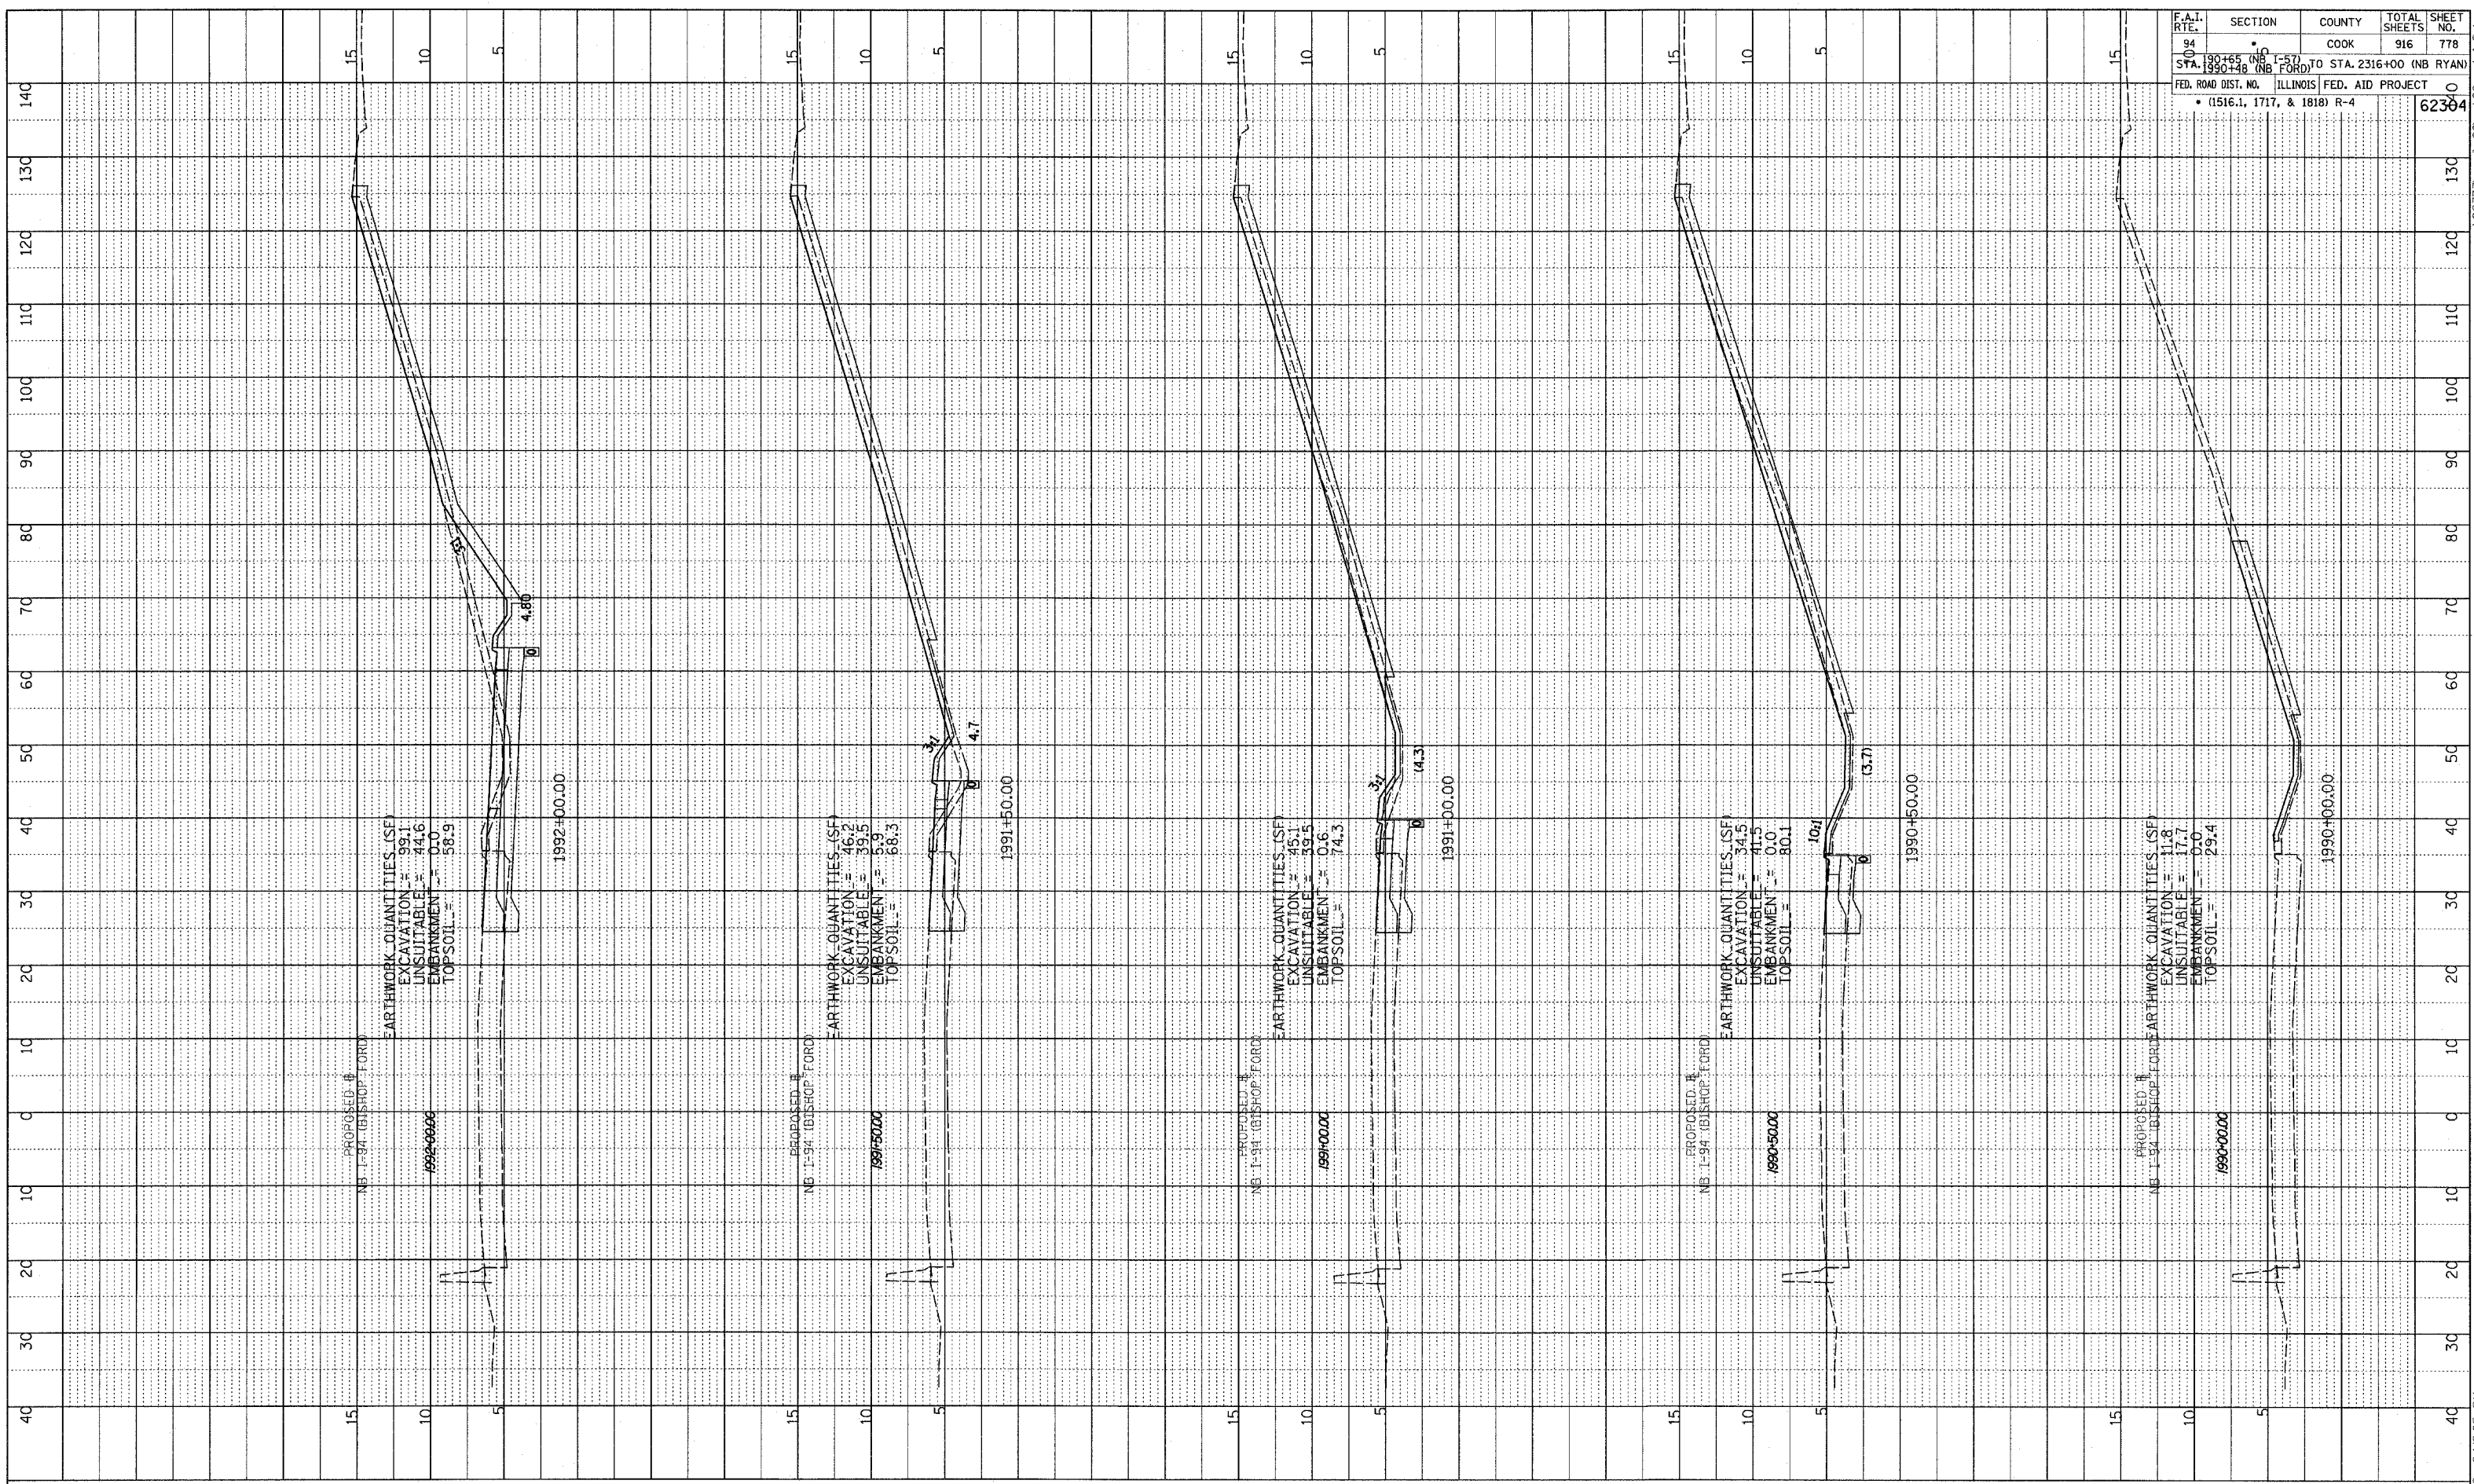

F.A.I. RTE.	SECTION	COUNTY	TOTAL SHEETS	SHEET NO.
94	10	COOK	916	778
STA. 1990+48	(NB FORD)	TO STA. 2316+00	(NB RYAN)	
FED. ROAD DIST. NO. ILLINOIS			FED. AID PROJECT	
• (1516.1, 1717, & 1818) R-4			62304	

TYLIN INTERNATIONAL

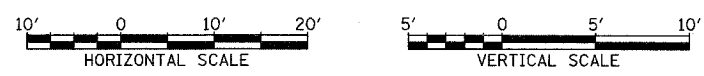

NORTHBOUND I-94 (BISHOP FORD FWY)
STA. 1990+00 TO STA. 1992+00

P:\02373\road\20\gpk\20\ksh\15.dgn 03/03/2006 04:59:05 PM