



| F.A.P. RTE. | SECTION | COUNTY | TOTAL SHEETS | SHEET NO. |
|-------------|-----------------|-----------|---------------------------|-----------|
| 312 | 101-2(RS-1,N-1) | ALEXANDER | 189 | 49 |
| STA. | | TO STA. | ILLINOIS FED. AID PROJECT | |

NOTE: CONSTRUCTION LIMITS ON NORTH SIDE HAVE BEEN OMITTED FOR CLARITY.

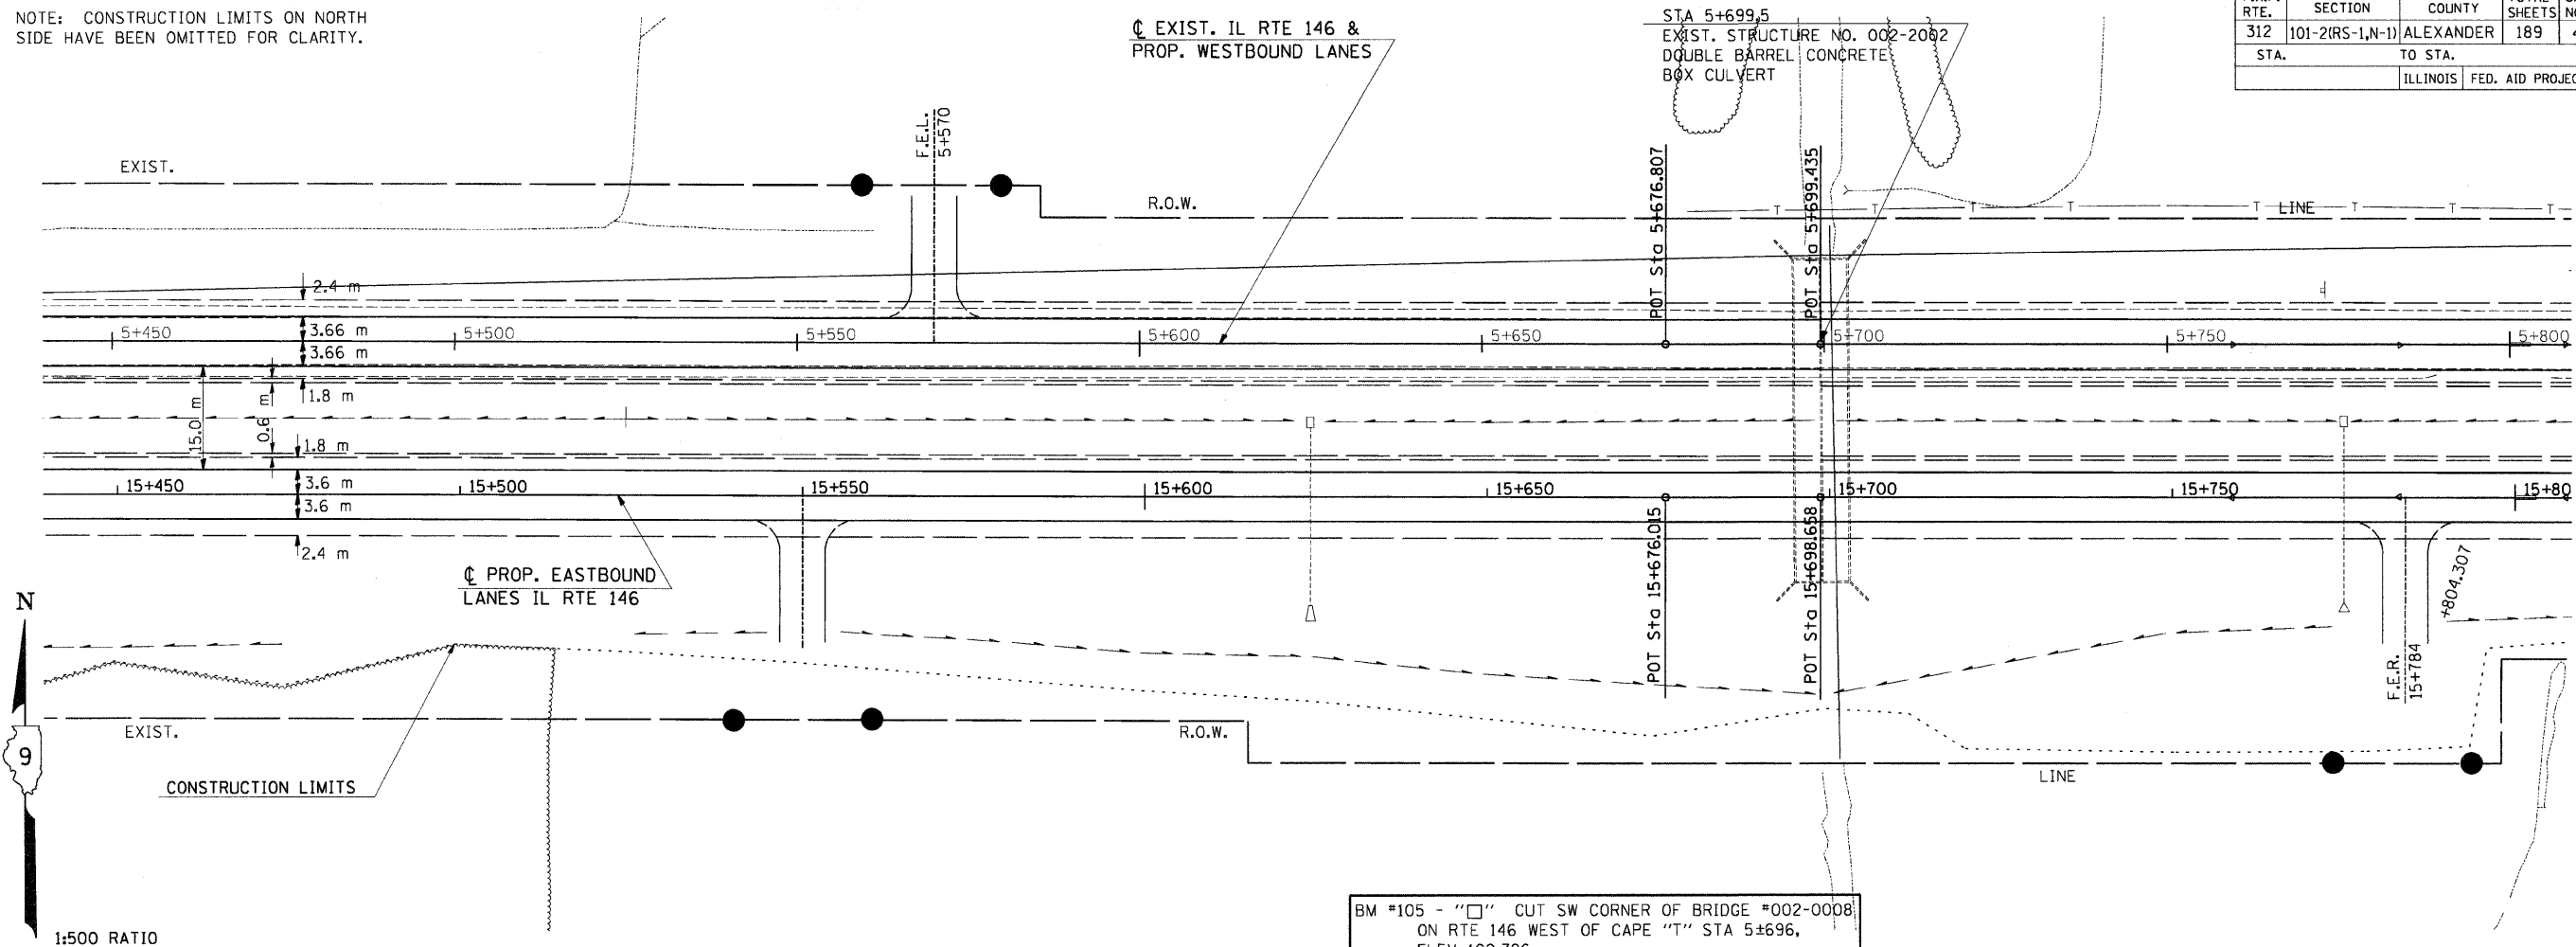

BM #105 - "□" CUT SW CORNER OF BRIDGE #002-0008 ON RTE 146 WEST OF CAPE "T" STA 5+696, ELEV 102.726

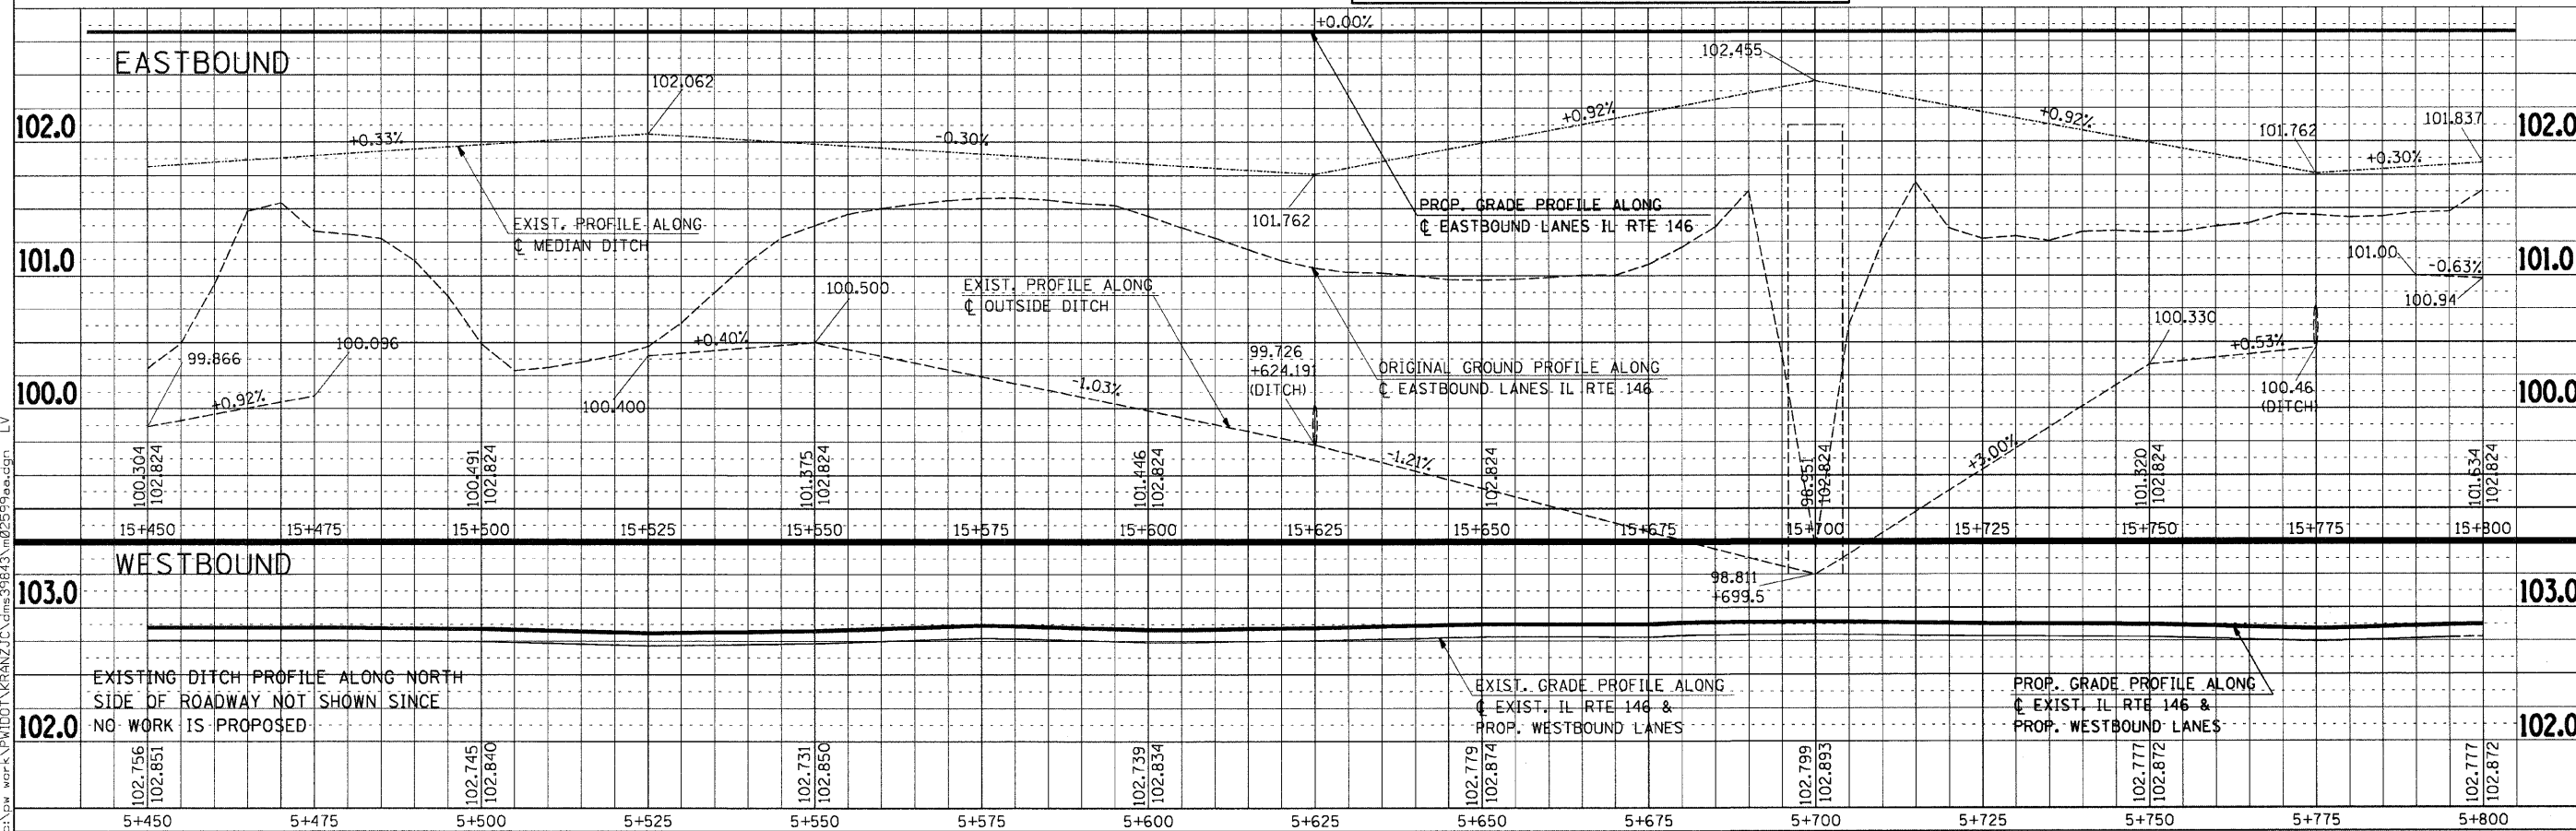

PLAN-PROFILE - STA 5+450 TO STA 5+800

| FINAL SURVEY PLOTTED | BY | DATE |
|----------------------|----|------|
| | | |
| NOTE BOOK TEMPLATE | | |
| AREAS CHECKED | | |
| NO. | | |

