


|               |               |
|---------------|---------------|
| BY            | DATE          |
| FINAL SURVEY  | SURVEYED      |
| NOTE BOOK NO. | PLOTTED       |
|               | TEMPLATE      |
|               | AREAS CHECKED |

|                 |               |
|-----------------|---------------|
| BY              | DATE          |
| ORIGINAL SURVEY | SURVEYED      |
| NOTE BOOK NO.   | PLOTTED       |
|                 | TEMPLATE      |
|                 | AREAS CHECKED |

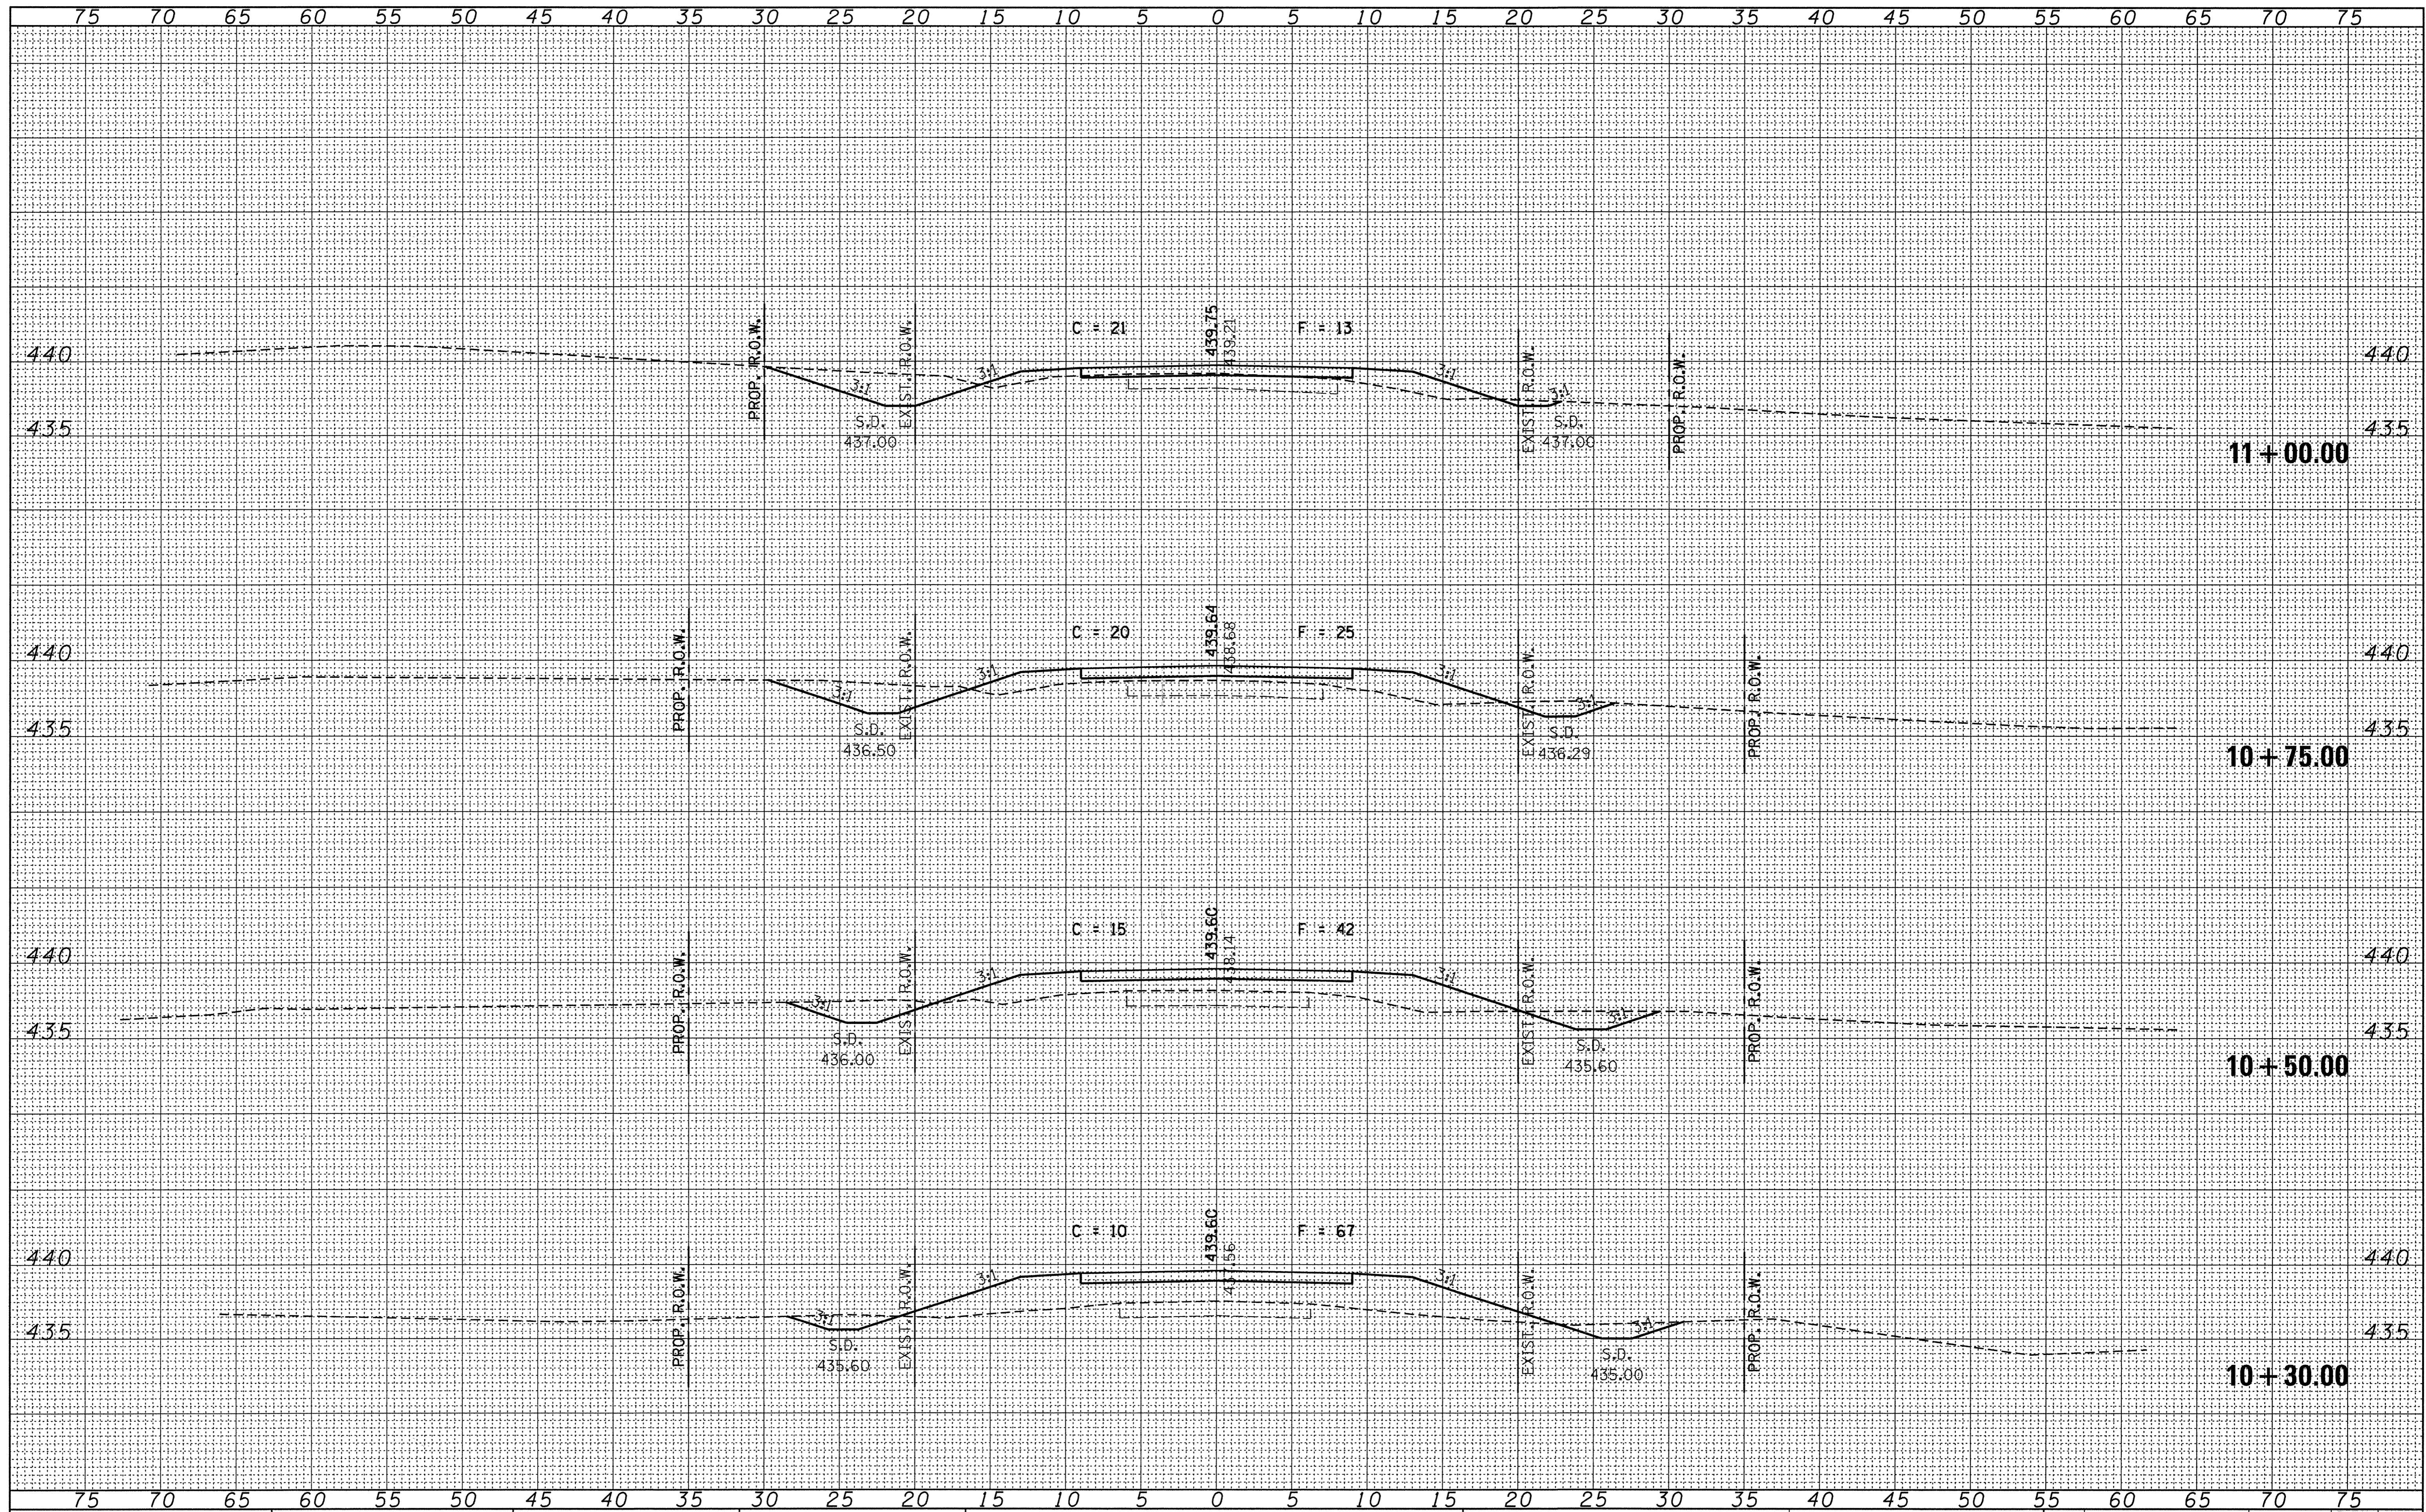

FILE NAME = 090128-sht-exs.dgn

USER NAME =  
 PLOT SCALE =  
 PLOT DATE = 2/18/2010

DESIGNED - A.S.L.  
 DRAWN - D.T.M.  
 CHECKED - S.W.M.  
 DATE - 08/05/09

REVISED -  
 REVISED -  
 REVISED -  
 REVISED -

STATE OF ILLINOIS  
 CLAY COUNTY HIGHWAY DEPARTMENT



HAMPTON, LENZINI & RENWICK, INC.  
 CIVIL & STRUCTURAL ENGINEERS  
 LAND SURVEYORS

CROSS SECTIONS  
 MARIGOLD LN.  
 SCALE: 5H:5V

|                     |                |   |              |           |
|---------------------|----------------|---|--------------|-----------|
| T.R.                | SECTION        | COUNTY                                  | TOTAL SHEETS | SHEET NO. |
| 363                 | 06-11129-00-BR | CLAY                                    | 16           | 7         |
| FED. ROAD DIST. NO. |                | ILLINOIS FED. AID PROJECT BROS-025(061) |              |           |

STA. 10+30.00 TO STA. 11+00.00

SHEET NO. OF SHEETS

CONTRACT NO. 95621