


N.T.S.

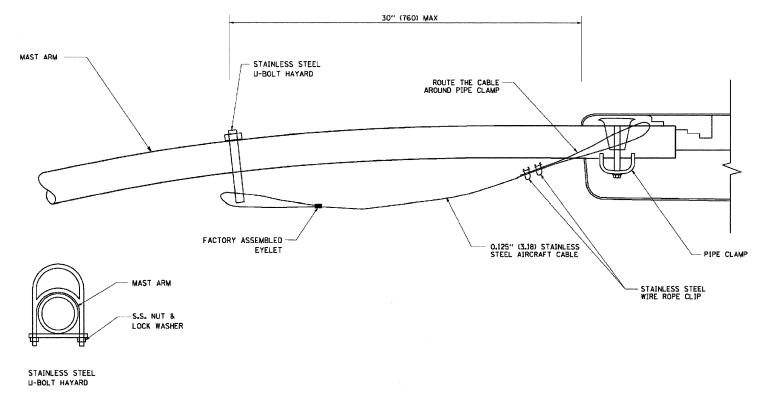


SIDE VIEW (SINGLE MEMBER OR DAVIT ARM) N.T.S.

FILE NAME = USER NAME = FPACIONE DESIGNED - ABR REVISED
DRAWN - FPB / FCP REVISED
PLOT SCALE = 28' CHECKED - MJT REVISED
PLOT DATE = 3/18/2009 DATE - REVISED -

STATE OF ILLINOIS
DEPARTMENT OF TRANSPORTATION

LUMINAIRE SAFETY CABLE ASSEMBLY

SCALE: N.T.S. SHEET NO. OF SHEETS STA. TO STA.

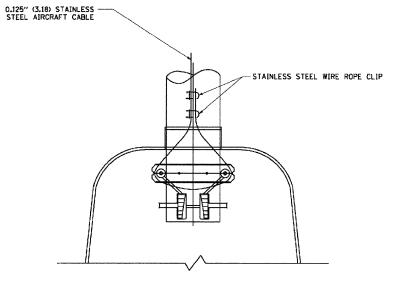

BOTTOM VIEW N.T.S.

NOTES:

- 1. ALL DIMENSIONS ARE IN MILLIMETERS (INCHES) UNLESS OTHERWISE SHOWN.
- 2. CONTRACTOR SHALL ADJUST THE WIRE CLIP TO ELIMINATE ANY SLACK FROM THE WIRE ROPE.
- THE 0.125" (3.18) STAINLESS STEEL AIRCRAFT CABLE SHALL REMAIN VISIBLE FROM THE GROUND LEVEL.
- 4. THE BREAKING STRENGTH OF THE CABLE SHALL BE 1700 LBS. MIN.