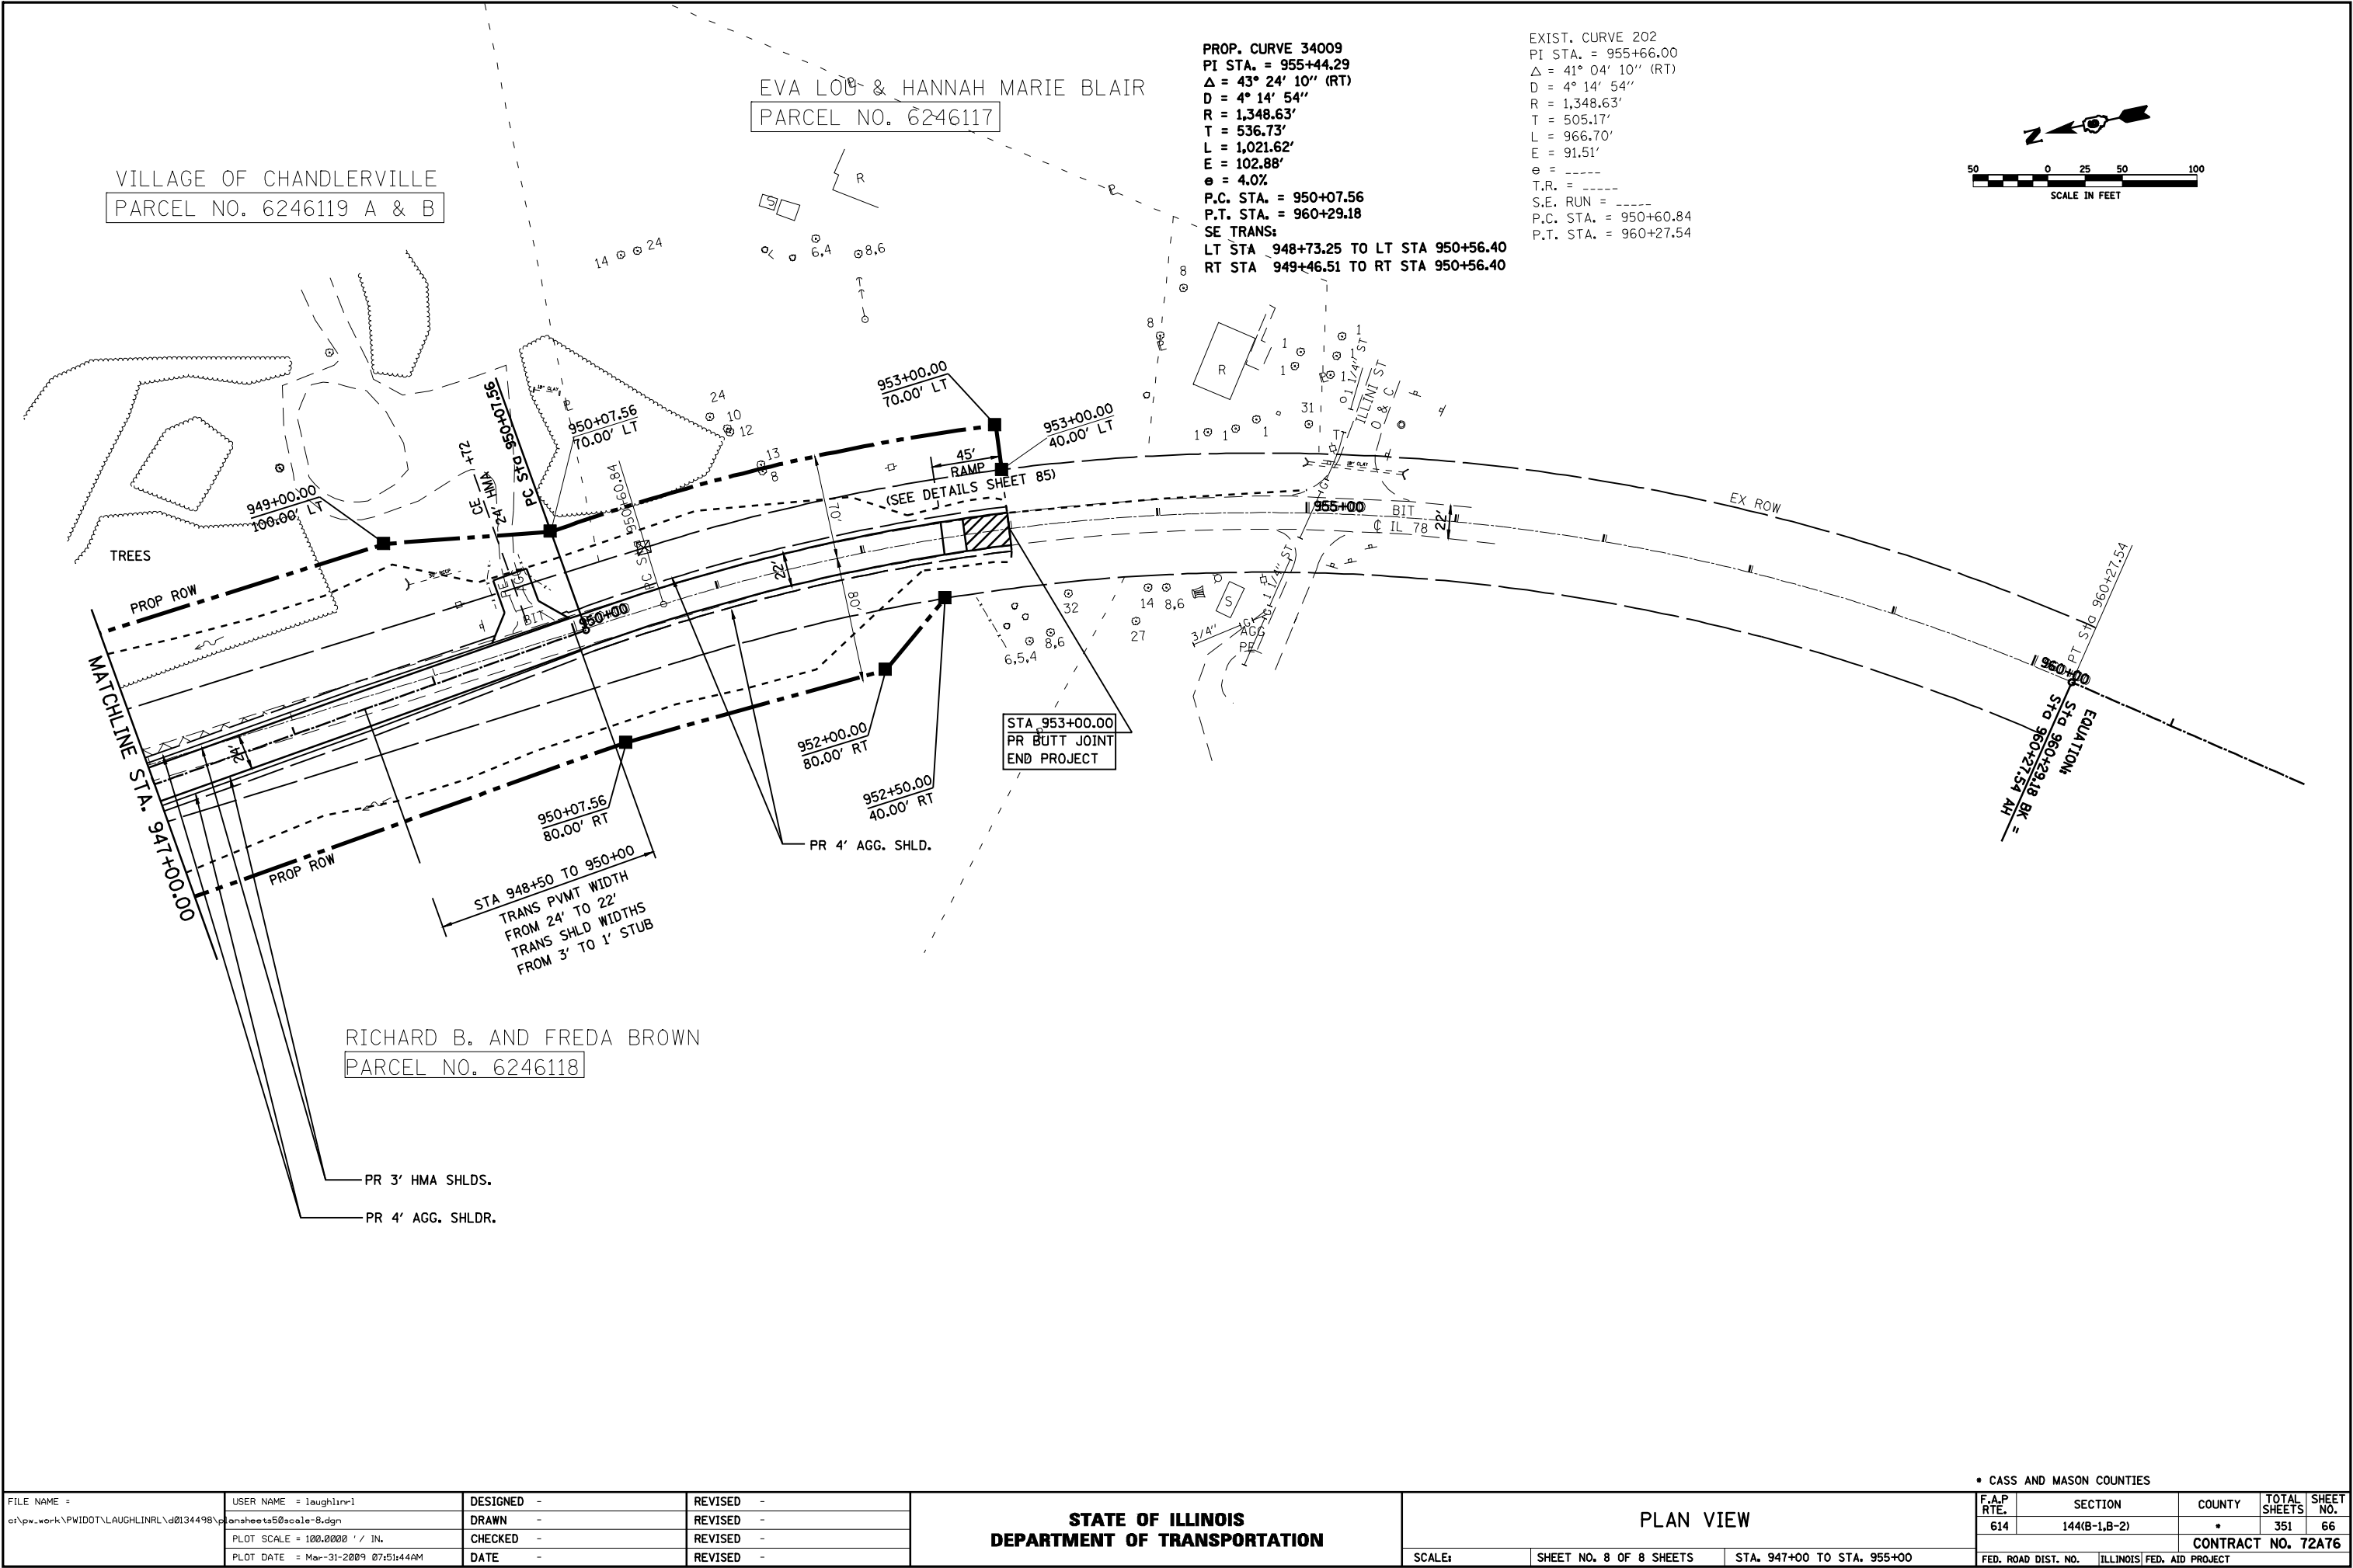


FILE NAME =	USER NAME = laughlinr1	DESIGNED -	REVISED -	STATE OF ILLINOIS DEPARTMENT OF TRANSPORTATION										PLAN VIEW										F.A.P. RTE.	SECTION		COUNTY	TOTAL SHEETS	SHEET NO.
e:\pwork\PWIDOT\LAUGHLINRL\d0134498\plansheets5\scale-8.dgn	DRAWN -	REVISED -	614																					144(B-1,B-2)		*	351	66	
PLOT SCALE = 100.0000' / IN.	CHECKED -	REVISED -																						CONTRACT NO. 72A76					
PLOT DATE = Mar-31-2009 07:51:44AM	DATE -	REVISED -																											
				SCALE:		SHEET NO. 8 OF 8 SHEETS				STA. 947+00 TO STA. 955+00				FED. ROAD DIST. NO.		ILLINOIS		FED. AID PROJECT											