


FINAL	SURVEYED	DATE
SURVEY	PLOTTED	BY
NOTE BOOK	TEMPLATE	
NO.	AREAS CHECKED	

ORIGINAL	SURVEYED	DATE
SURVEY	PLOTTED	BY
NOTE BOOK	TEMPLATE	
NO.	AREAS CHECKED	

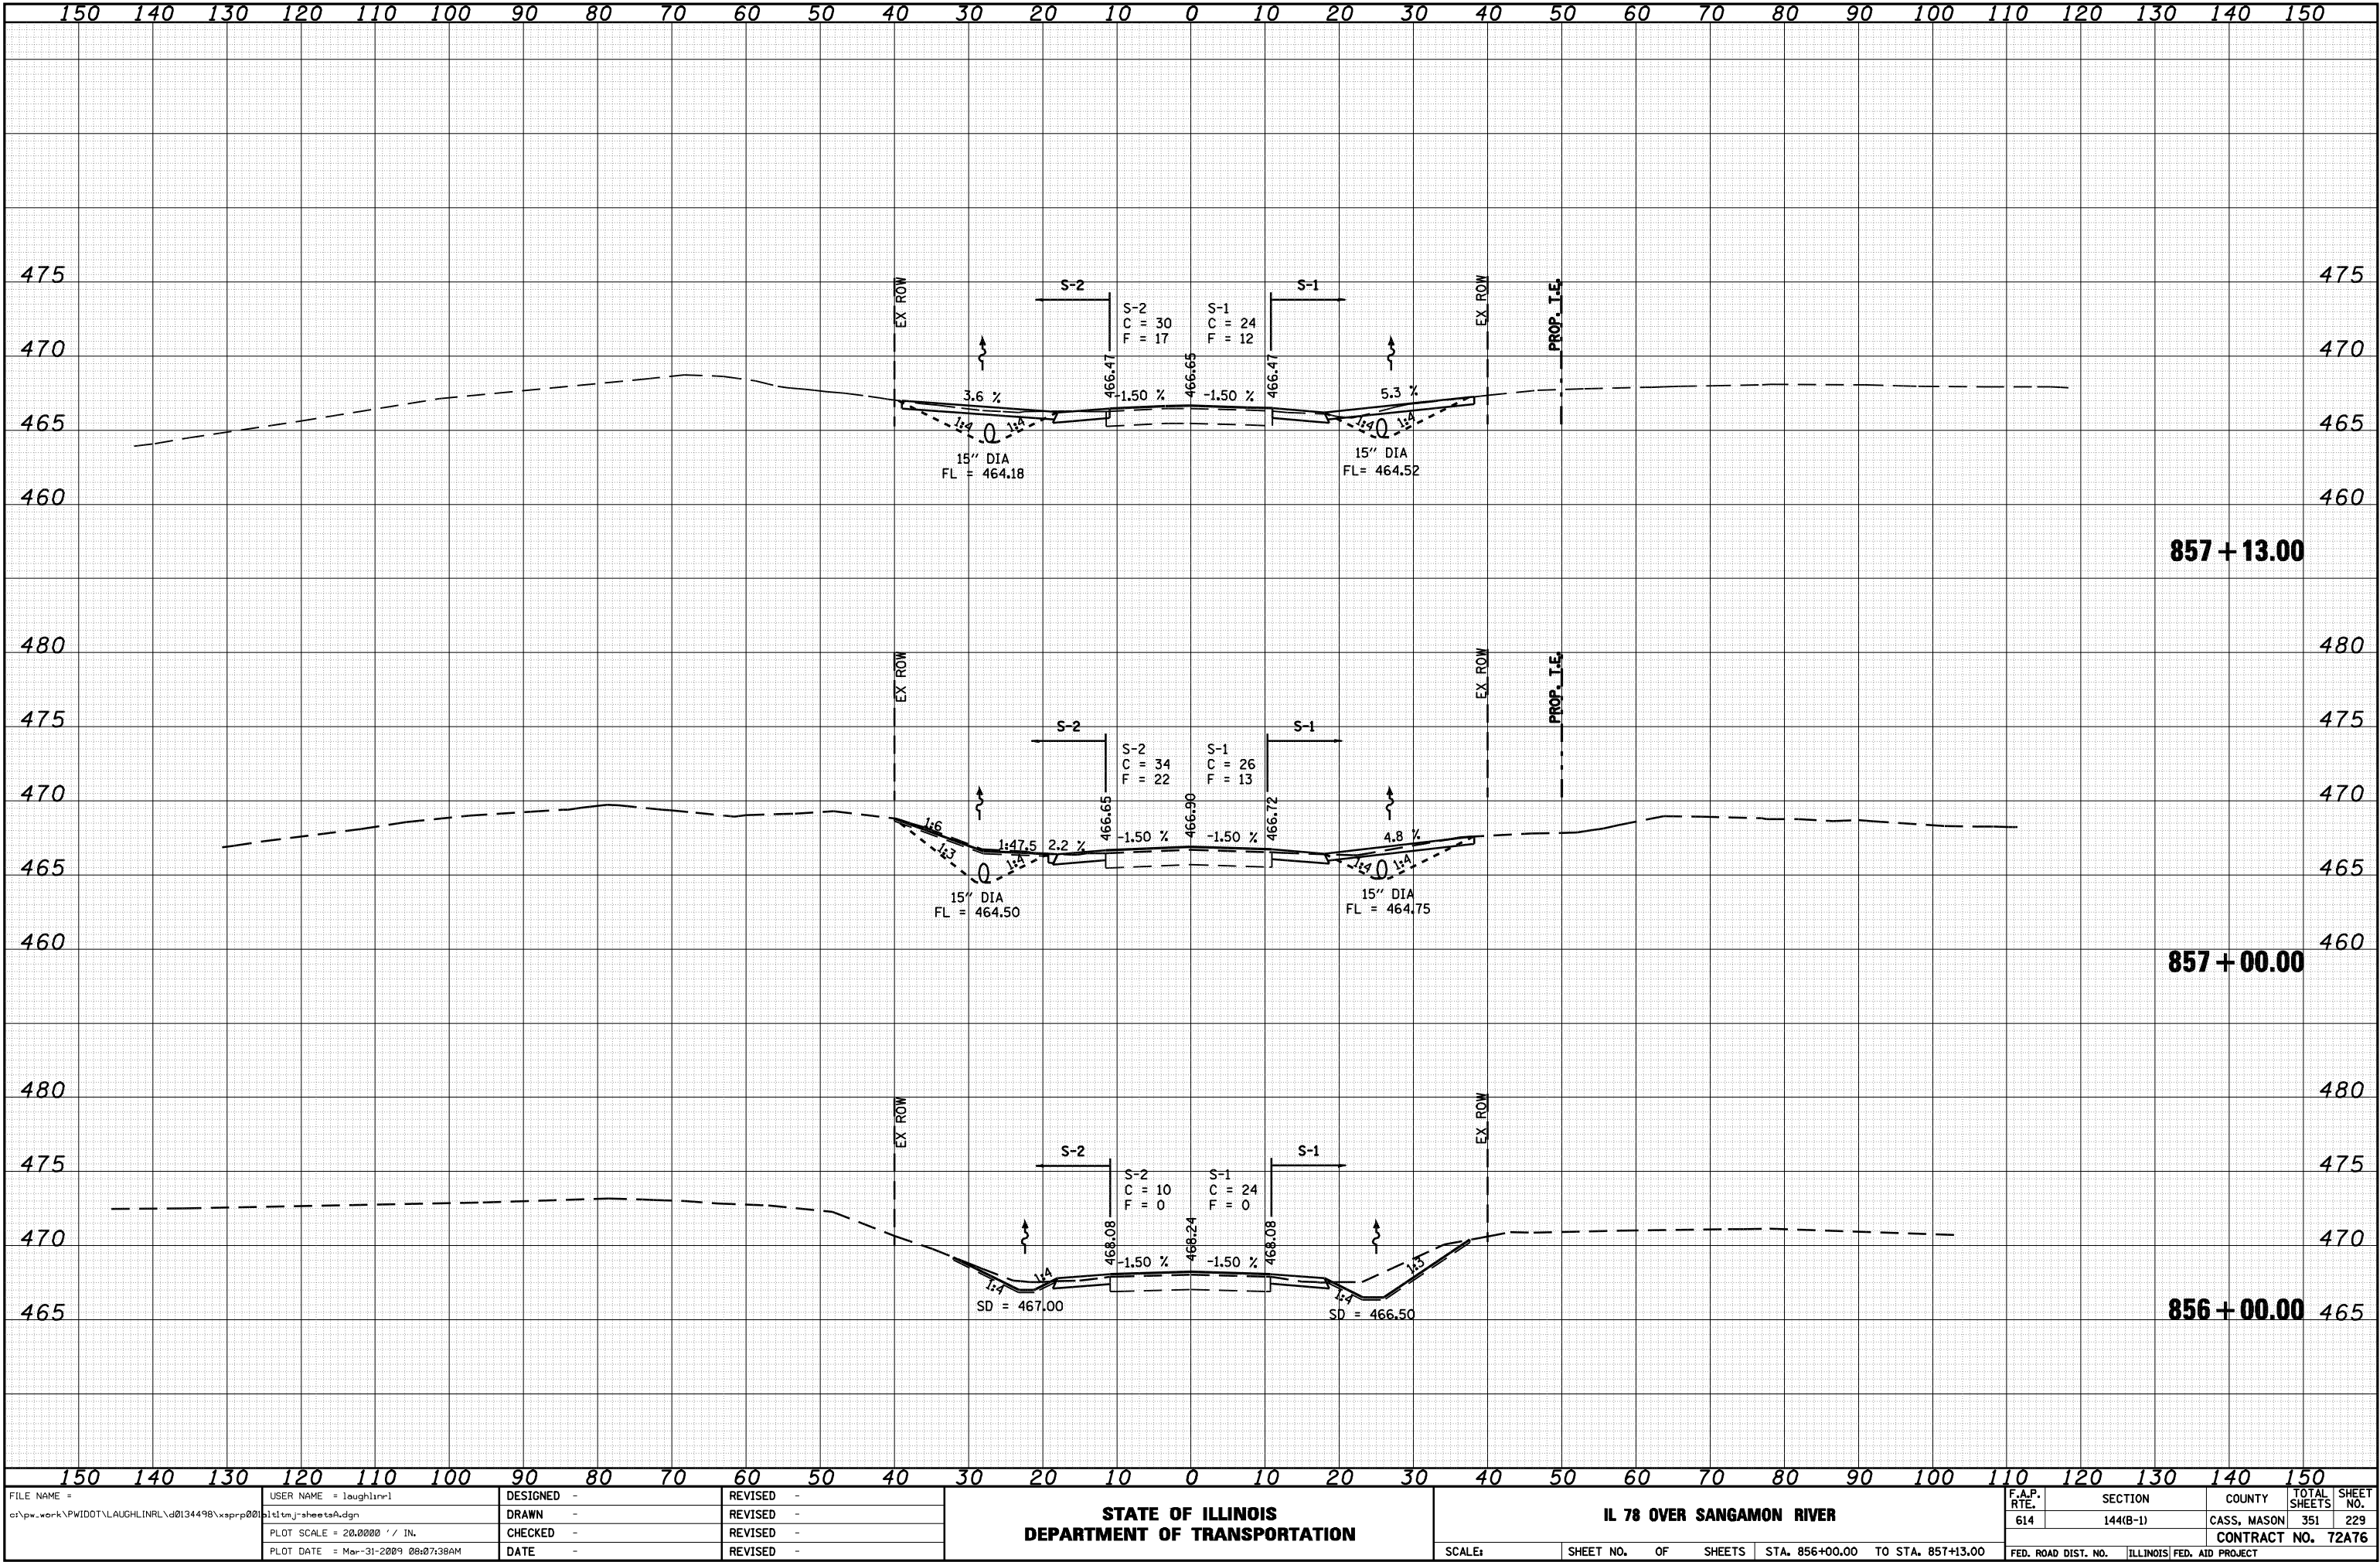

FILE NAME =	USER NAME = loughlinr1	DESIGNED -	REVISED -	STATE OF ILLINOIS DEPARTMENT OF TRANSPORTATION	IL 78 OVER SANGAMON RIVER	F.A.P. RTE.	SECTION	COUNTY	TOTAL SHEETS	SHEET NO.
c:\pw\work\PWIDOT\LAUGHLINRL\d0134498\ssprp001\144(b-1)-sheets\adgn		DRAWN -	REVISED -			614	144(B-1)	CASS, MASON	351	229
	PLOT SCALE = 20.0000' / IN.	CHECKED -	REVISED -			CONTRACT NO. 72A76				
	PLOT DATE = Mar-31-2009 08:07:38AM	DATE -	REVISED -			SCALE:	SHEET NO.	OF SHEETS	STA. 856+00.00 TO STA. 857+13.00	FED. ROAD DIST. NO.