


FINAL	SURVEYED	DATE
SURVEY	PLOTTED	BY
NOTE BOOK	TEMPLATE	
NO.	AREAS CHECKED	

ORIGINAL	SURVEYED	DATE
SURVEY	PLOTTED	BY
NOTE BOOK	TEMPLATE	
NO.	AREAS CHECKED	

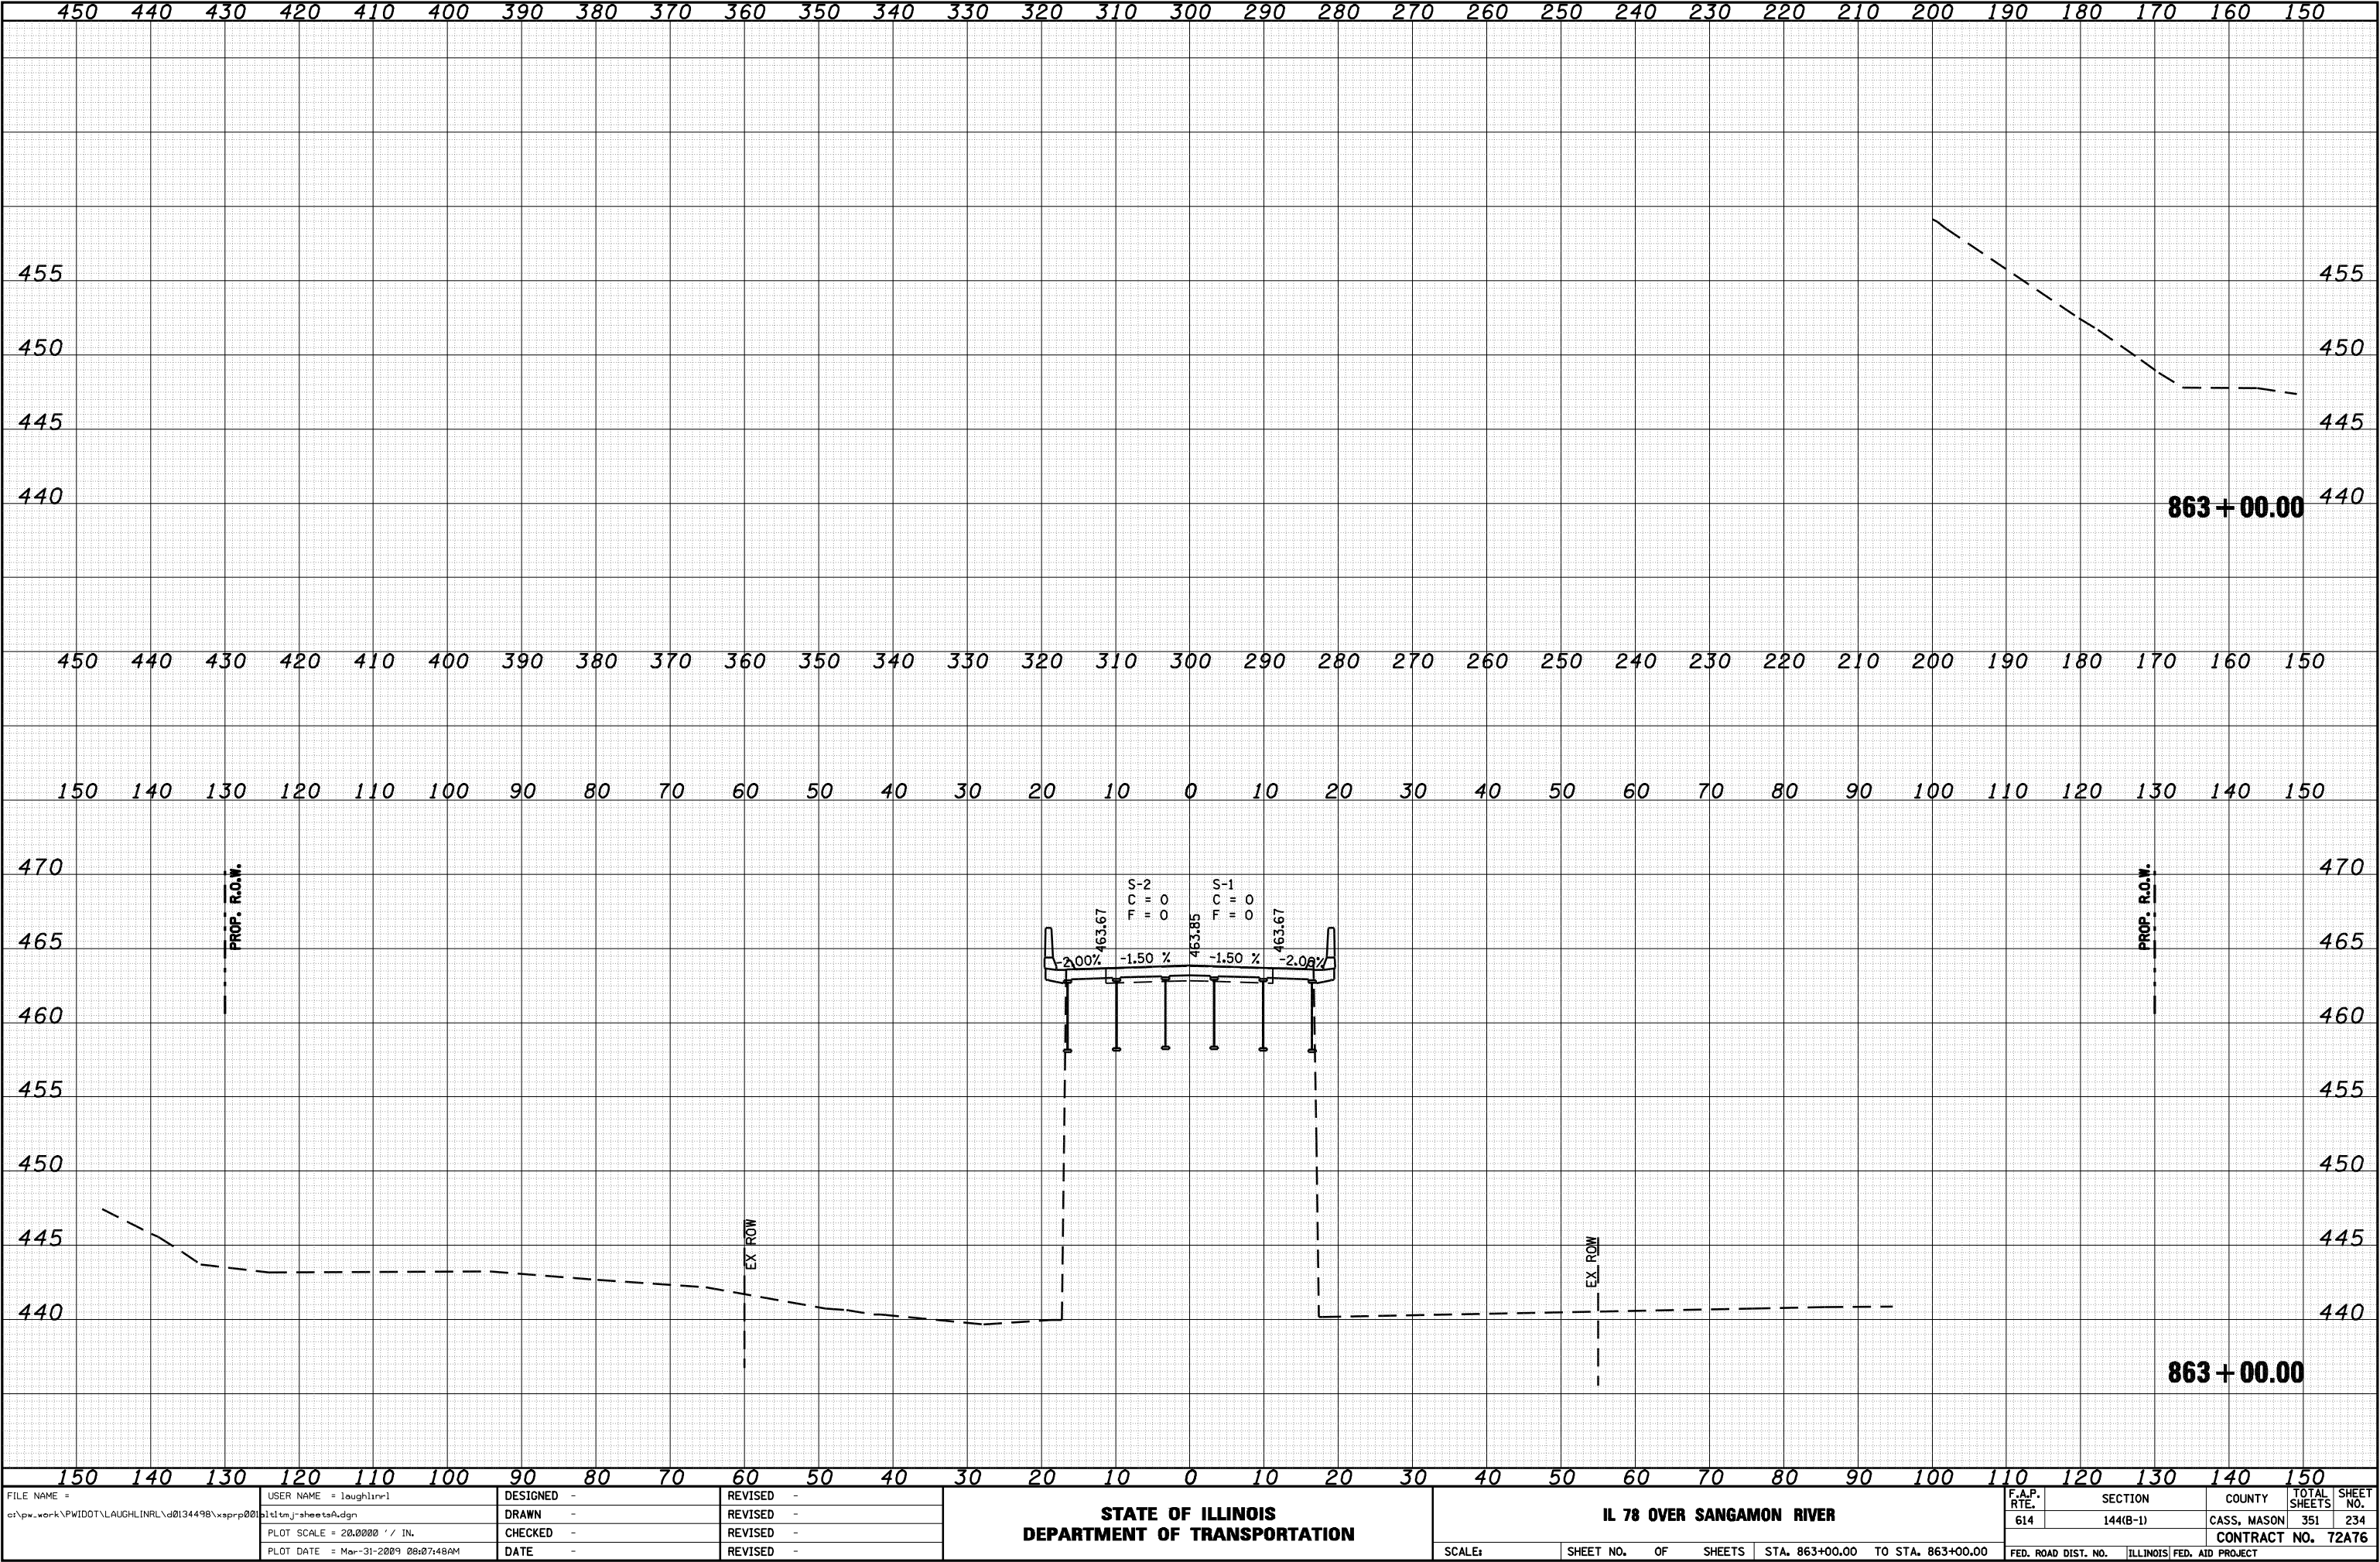

FILE NAME =	USER NAME = laughlinr1	DESIGNED -	REVISED -	STATE OF ILLINOIS DEPARTMENT OF TRANSPORTATION					IL 78 OVER SANGAMON RIVER					F.A.P. RTE.	SECTION	COUNTY	TOTAL SHEETS	SHEET NO.		
c:\pwork\PWIDOT\LAUGHLINRL\d0134498\asprp0001\tdt\mj-sheets\adgn		DRAWN -	REVISED -											614	144(B-1)	CASS, MASON	351	234		
		CHECKED -	REVISED -											CONTRACT NO. 72A76						
		DATE -	REVISED -																	
PLOT SCALE = 20.0000 ' / IN.														SCALE:	SHEET NO.	OF	SHEETS	STA. 863+00.00 TO STA. 863+00.00	FED. ROAD DIST. NO.	ILLINOIS FED. AID PROJECT
PLOT DATE = Mar-31-2009 08:07:48AM																				