


FINAL	SURVEYED	DATE
SURVEY	PLOTTED	BY
NOTE BOOK	TEMPLATE	
NO.	AREAS CHECKED	

ORIGINAL	SURVEYED	DATE
SURVEY	PLOTTED	BY
NOTE BOOK	TEMPLATE	
NO.	AREAS CHECKED	

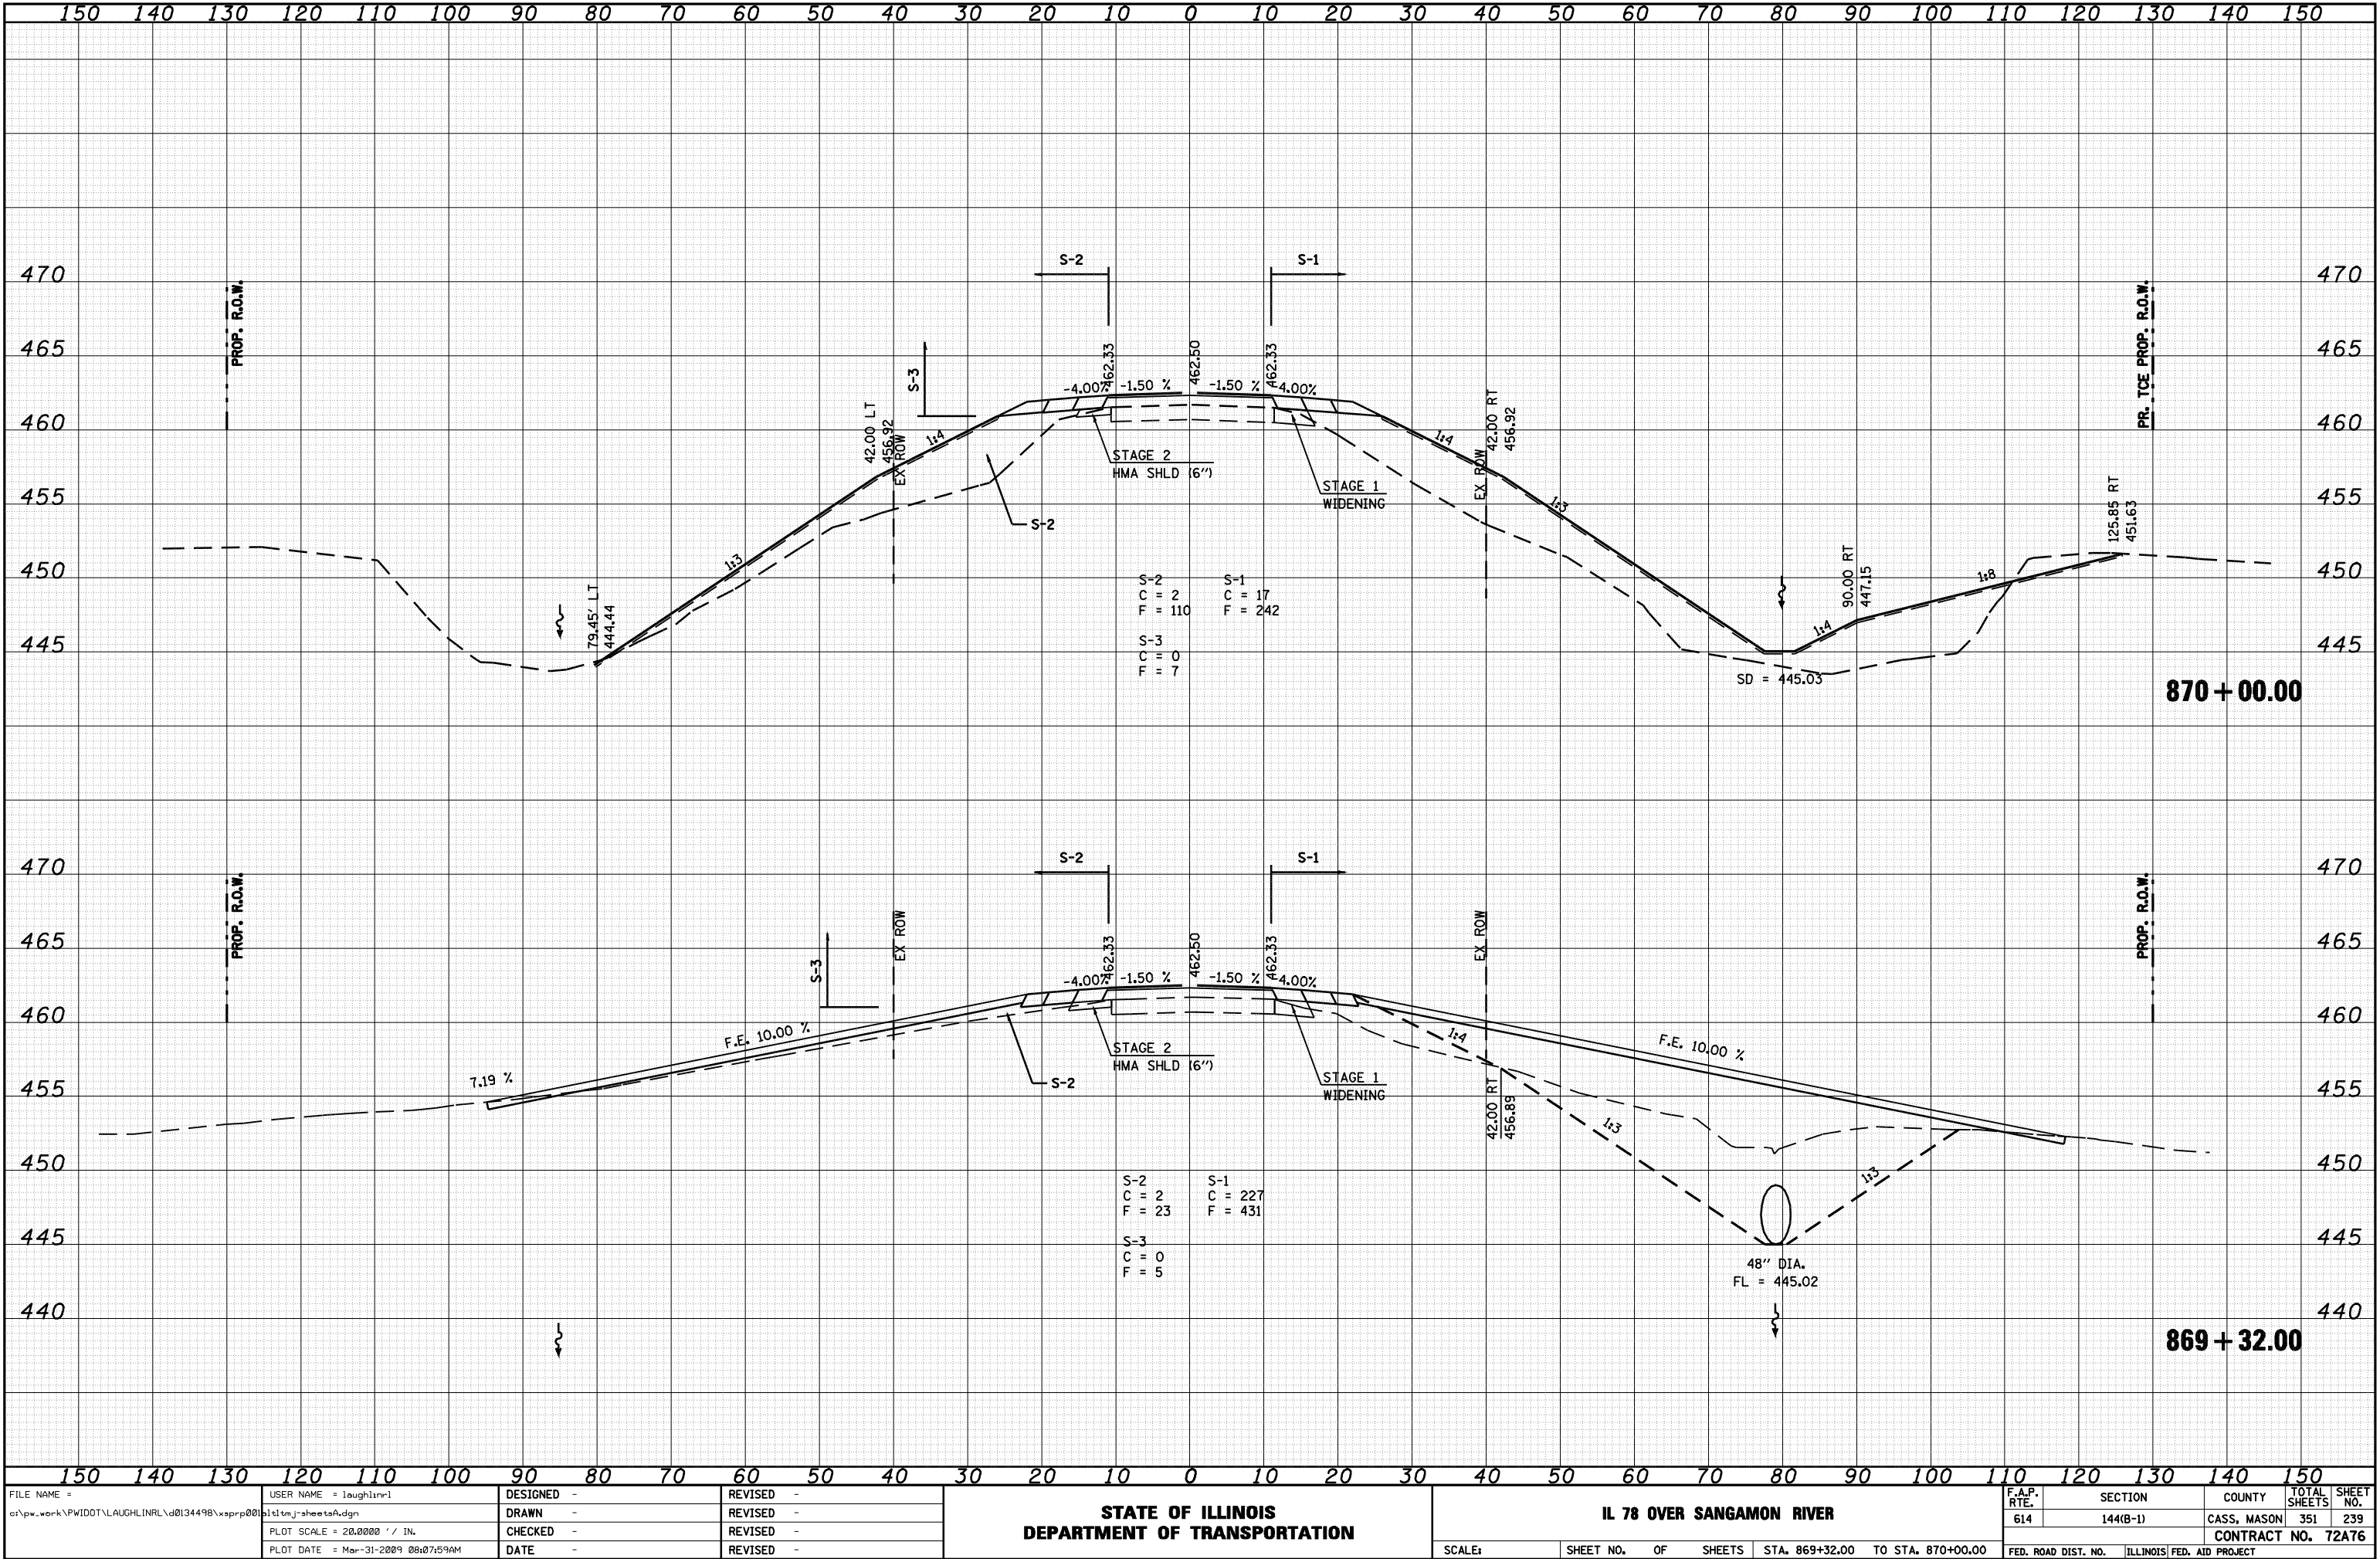

FILE NAME =	USER NAME = laughlinr1	DESIGNED -	REVISED -	STATE OF ILLINOIS DEPARTMENT OF TRANSPORTATION		IL 78 OVER SANGAMON RIVER		F.A.P. RTE.	SECTION	COUNTY	TOTAL SHEETS	SHEET NO.
c:\pwork\pwork\LAUGHLINR1\0134498\ssprp001\11111111-sheets\adgn		DRAWN -	REVISED -					614	144(B-1)	CASS, MASON	351	239
PLOT SCALE = 20.0000' / IN.		CHECKED -	REVISED -					CONTRACT NO. 72A76				
PLOT DATE = Mar-31-2009 08:07:59AM		DATE -	REVISED -					FED. ROAD DIST. NO. ILLINOIS FED. AID PROJECT				
		SCALE:		SHEET NO.		OF SHEETS		STA. 869+32.00 TO STA. 870+00.00				