


FINAL	SURVEYED	BY	DATE
SURVEY	PLOTTED		
NOTE BOOK	TEMPLATE		
NO.	AREAS CHECKED		

ORIGINAL	SURVEYED	BY	DATE
SURVEY	PLOTTED		
NOTE BOOK	TEMPLATE		
NO.	AREAS CHECKED		

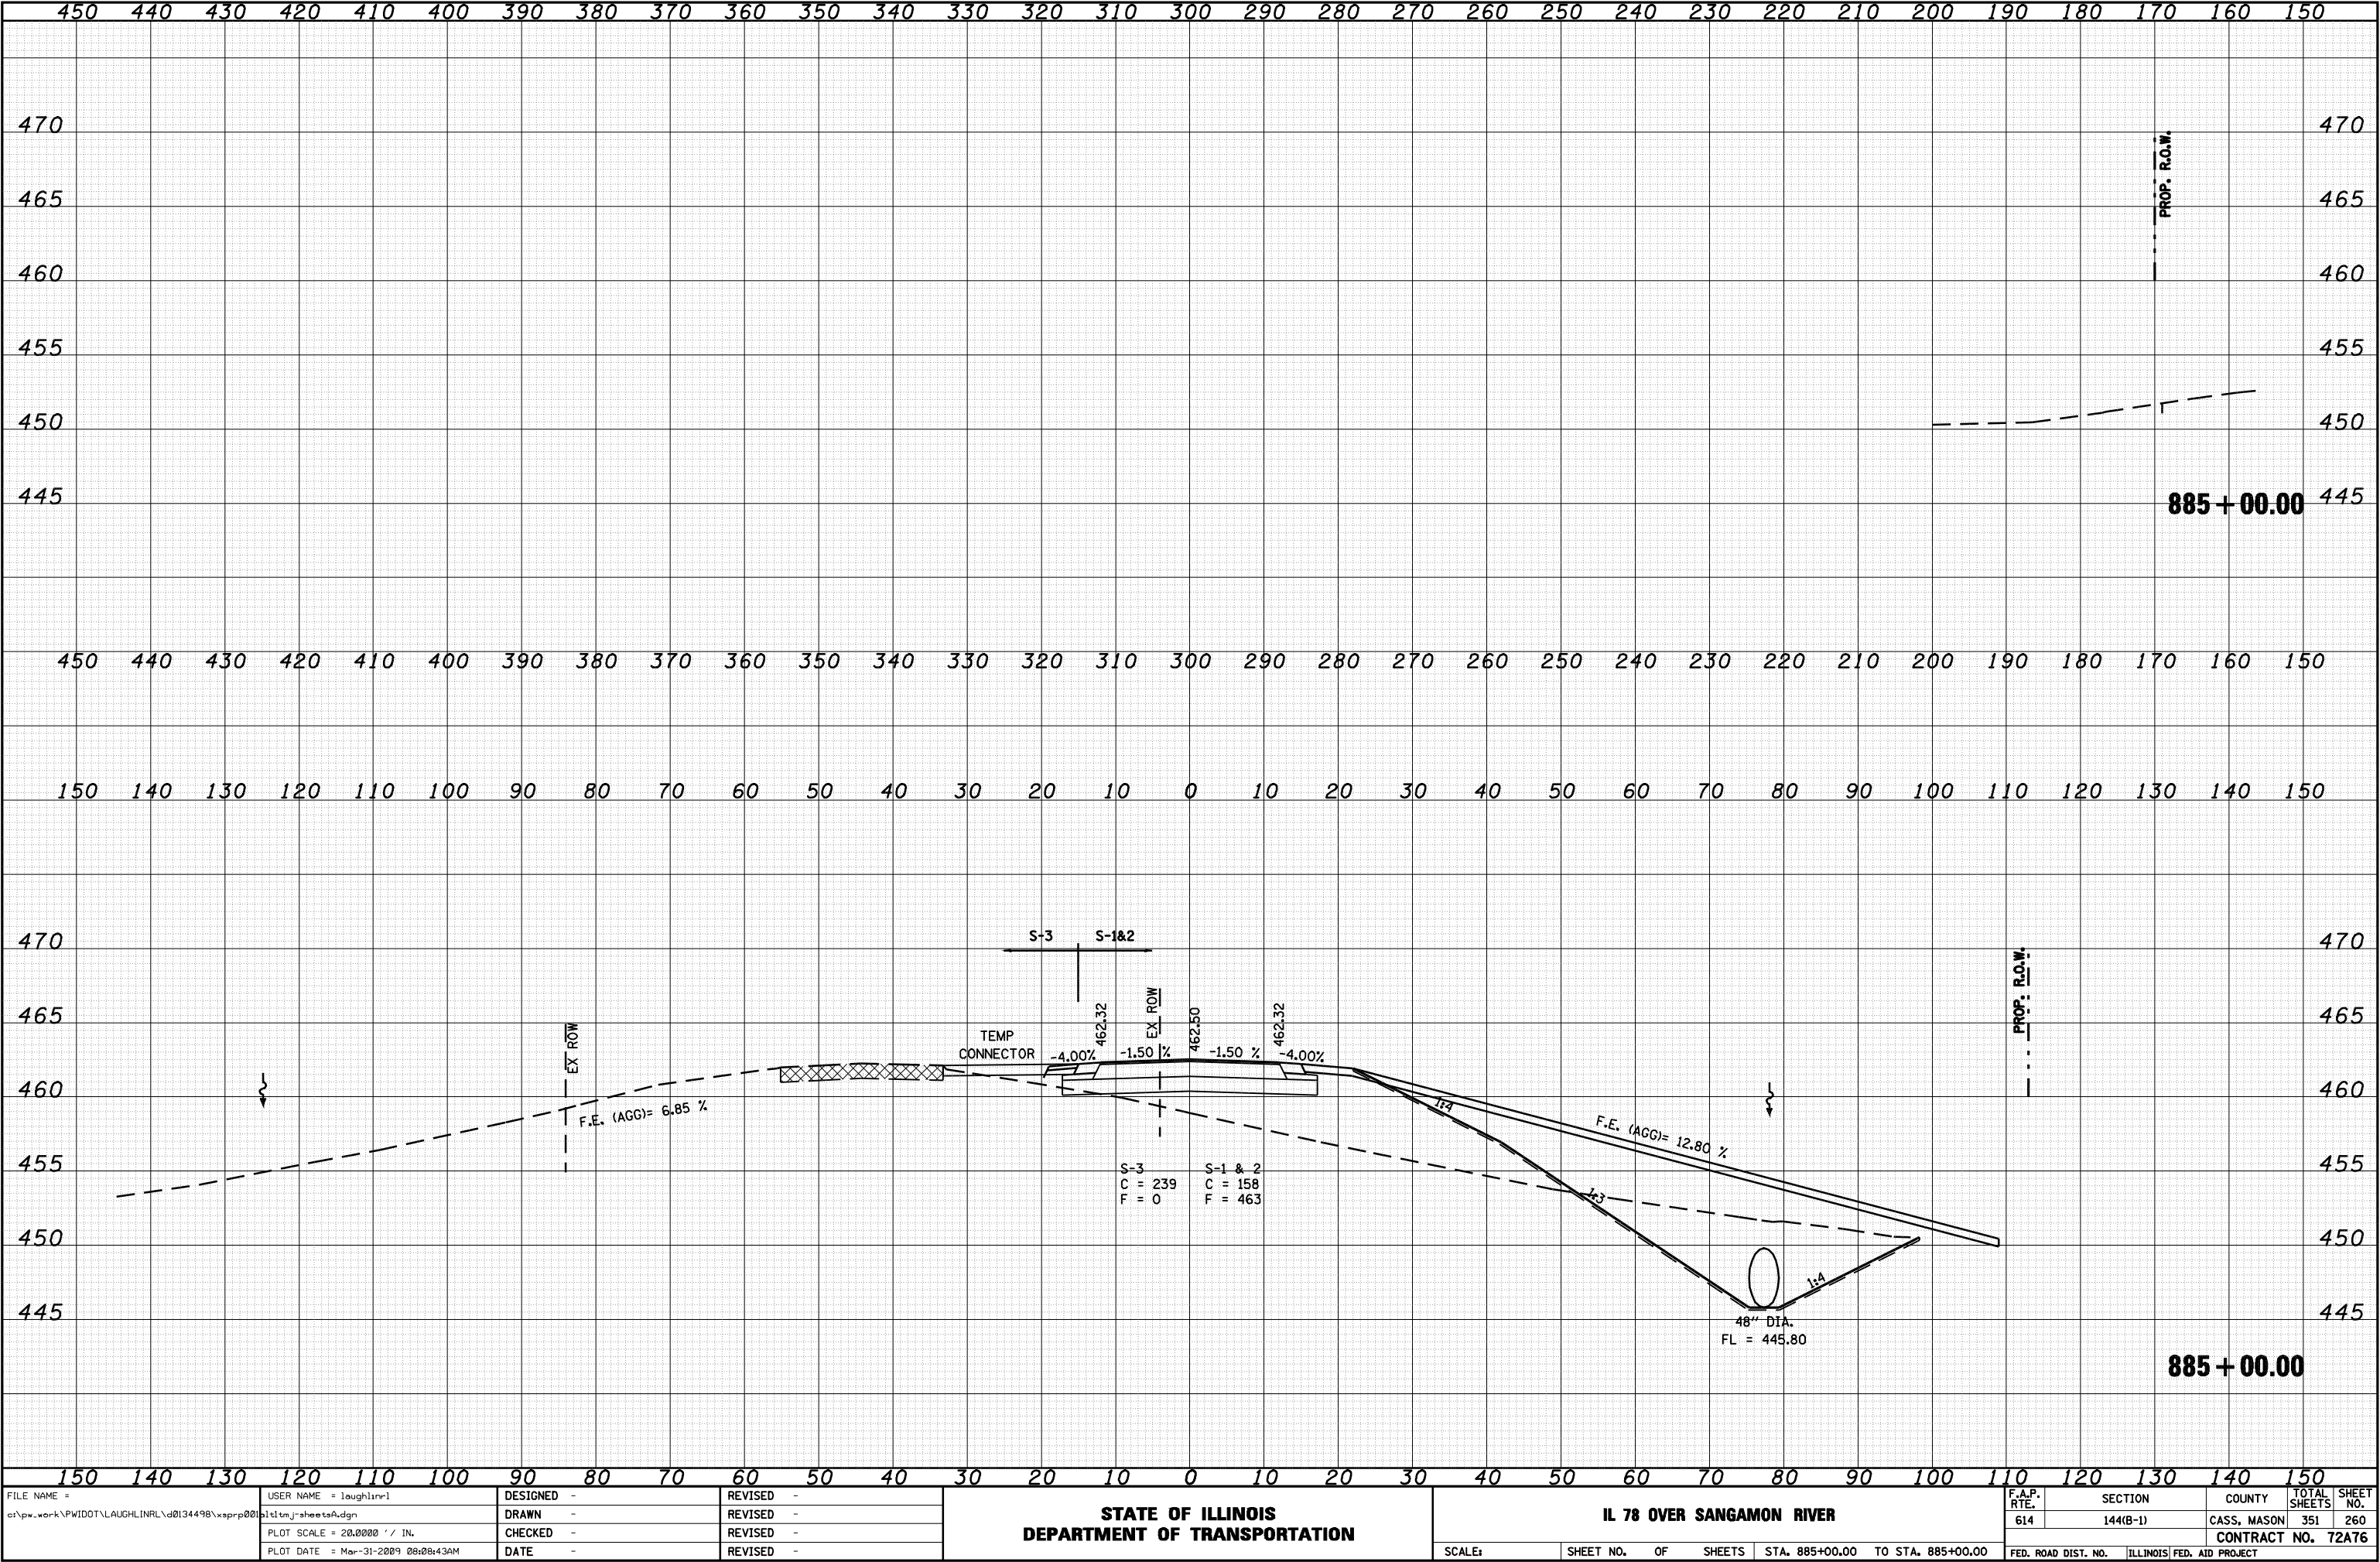

FILE NAME =	USER NAME = laughlinr1	DESIGNED -	REVISED -	STATE OF ILLINOIS DEPARTMENT OF TRANSPORTATION					IL 78 OVER SANGAMON RIVER					F.A.P. RTE.	SECTION	COUNTY	TOTAL SHEETS	SHEET NO.
c:\pwork\PWIDOT\LAUGHLINRL\d0134498\ssprp0001\tdm-j-sheetsAdgn		DRAWN -	REVISED -											614	144(B-1)	CASS, MASON	351	260
	PLOT SCALE = 20.0000 ' / IN.	CHECKED -	REVISED -											CONTRACT NO. 72A76				
	PLOT DATE = Mar-31-2009 08:08:43AM	DATE -	REVISED -											SCALE:	SHEET NO.	OF	SHEETS	STA. 885+00.00 TO STA. 885+00.00