


FINAL	SURVEYED	BY	DATE
SURVEY	PLOTTED		
NOTE BOOK	TEMPLATE		
NO.	AREAS CHECKED		

ORIGINAL	SURVEYED	BY	DATE
SURVEY	PLOTTED		
NOTE BOOK	TEMPLATE		
NO.	AREAS CHECKED		

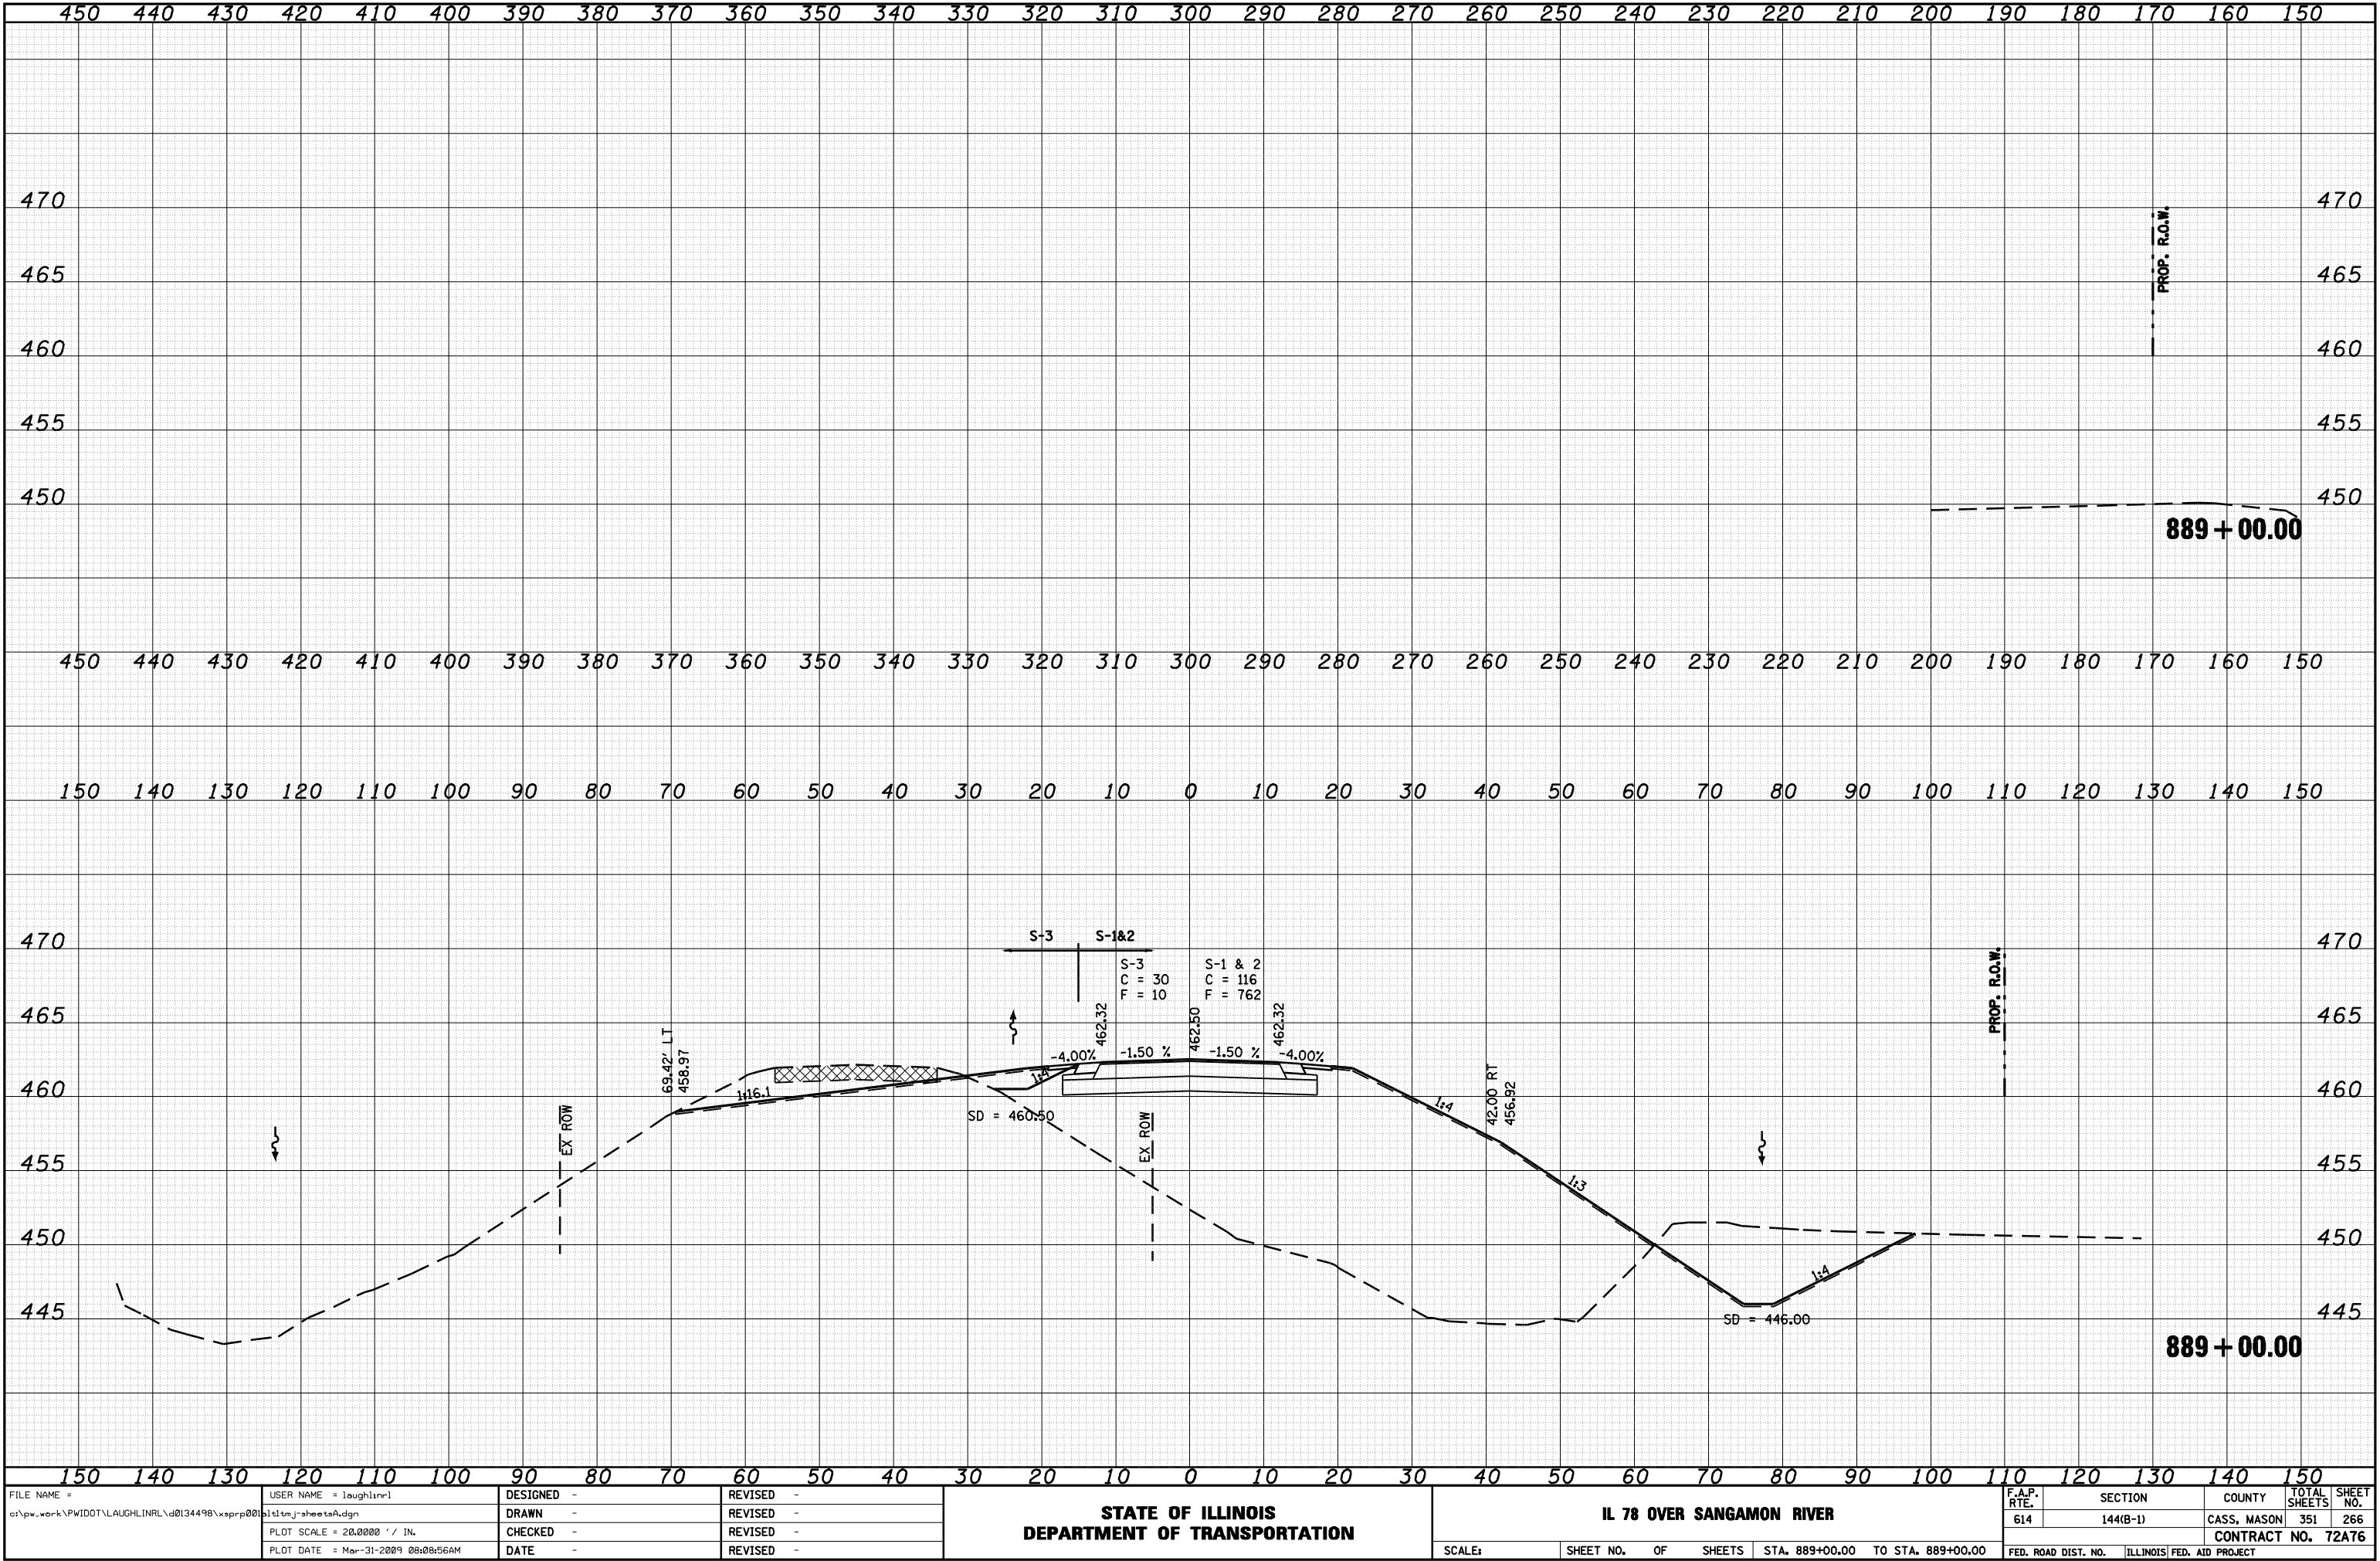

FILE NAME =	USER NAME = loughlinr1	DESIGNED -	REVISED -	STATE OF ILLINOIS DEPARTMENT OF TRANSPORTATION	IL 78 OVER SANGAMON RIVER					F.A.P. RTE.	SECTION	COUNTY	TOTAL SHEETS	SHEET NO.
c:\pw_work\PWIDOT\LAUGHLINRL\d0134498\xsprp001\tdm-j-sheets\adgn	DRAWN -	REVISED -	614							144(B-1)	CASS, MASON	351	266	
	PLOT SCALE = 20.0000 ' / IN.	CHECKED -	REVISED -							CONTRACT NO. 72A76				
	PLOT DATE = Mar-31-2009 08:08:56AM	DATE -	REVISED -							SCALE:	SHEET NO.	OF	SHEETS	STA. 889+00.00 TO STA. 889+00.00