


FINAL	SURVEYED	DATE
SURVEY	PLOTTED	BY
NOTE BOOK	TEMPLATE	
NO.	AREAS CHECKED	

ORIGINAL	SURVEYED	DATE
SURVEY	PLOTTED	BY
NOTE BOOK	TEMPLATE	
NO.	AREAS CHECKED	

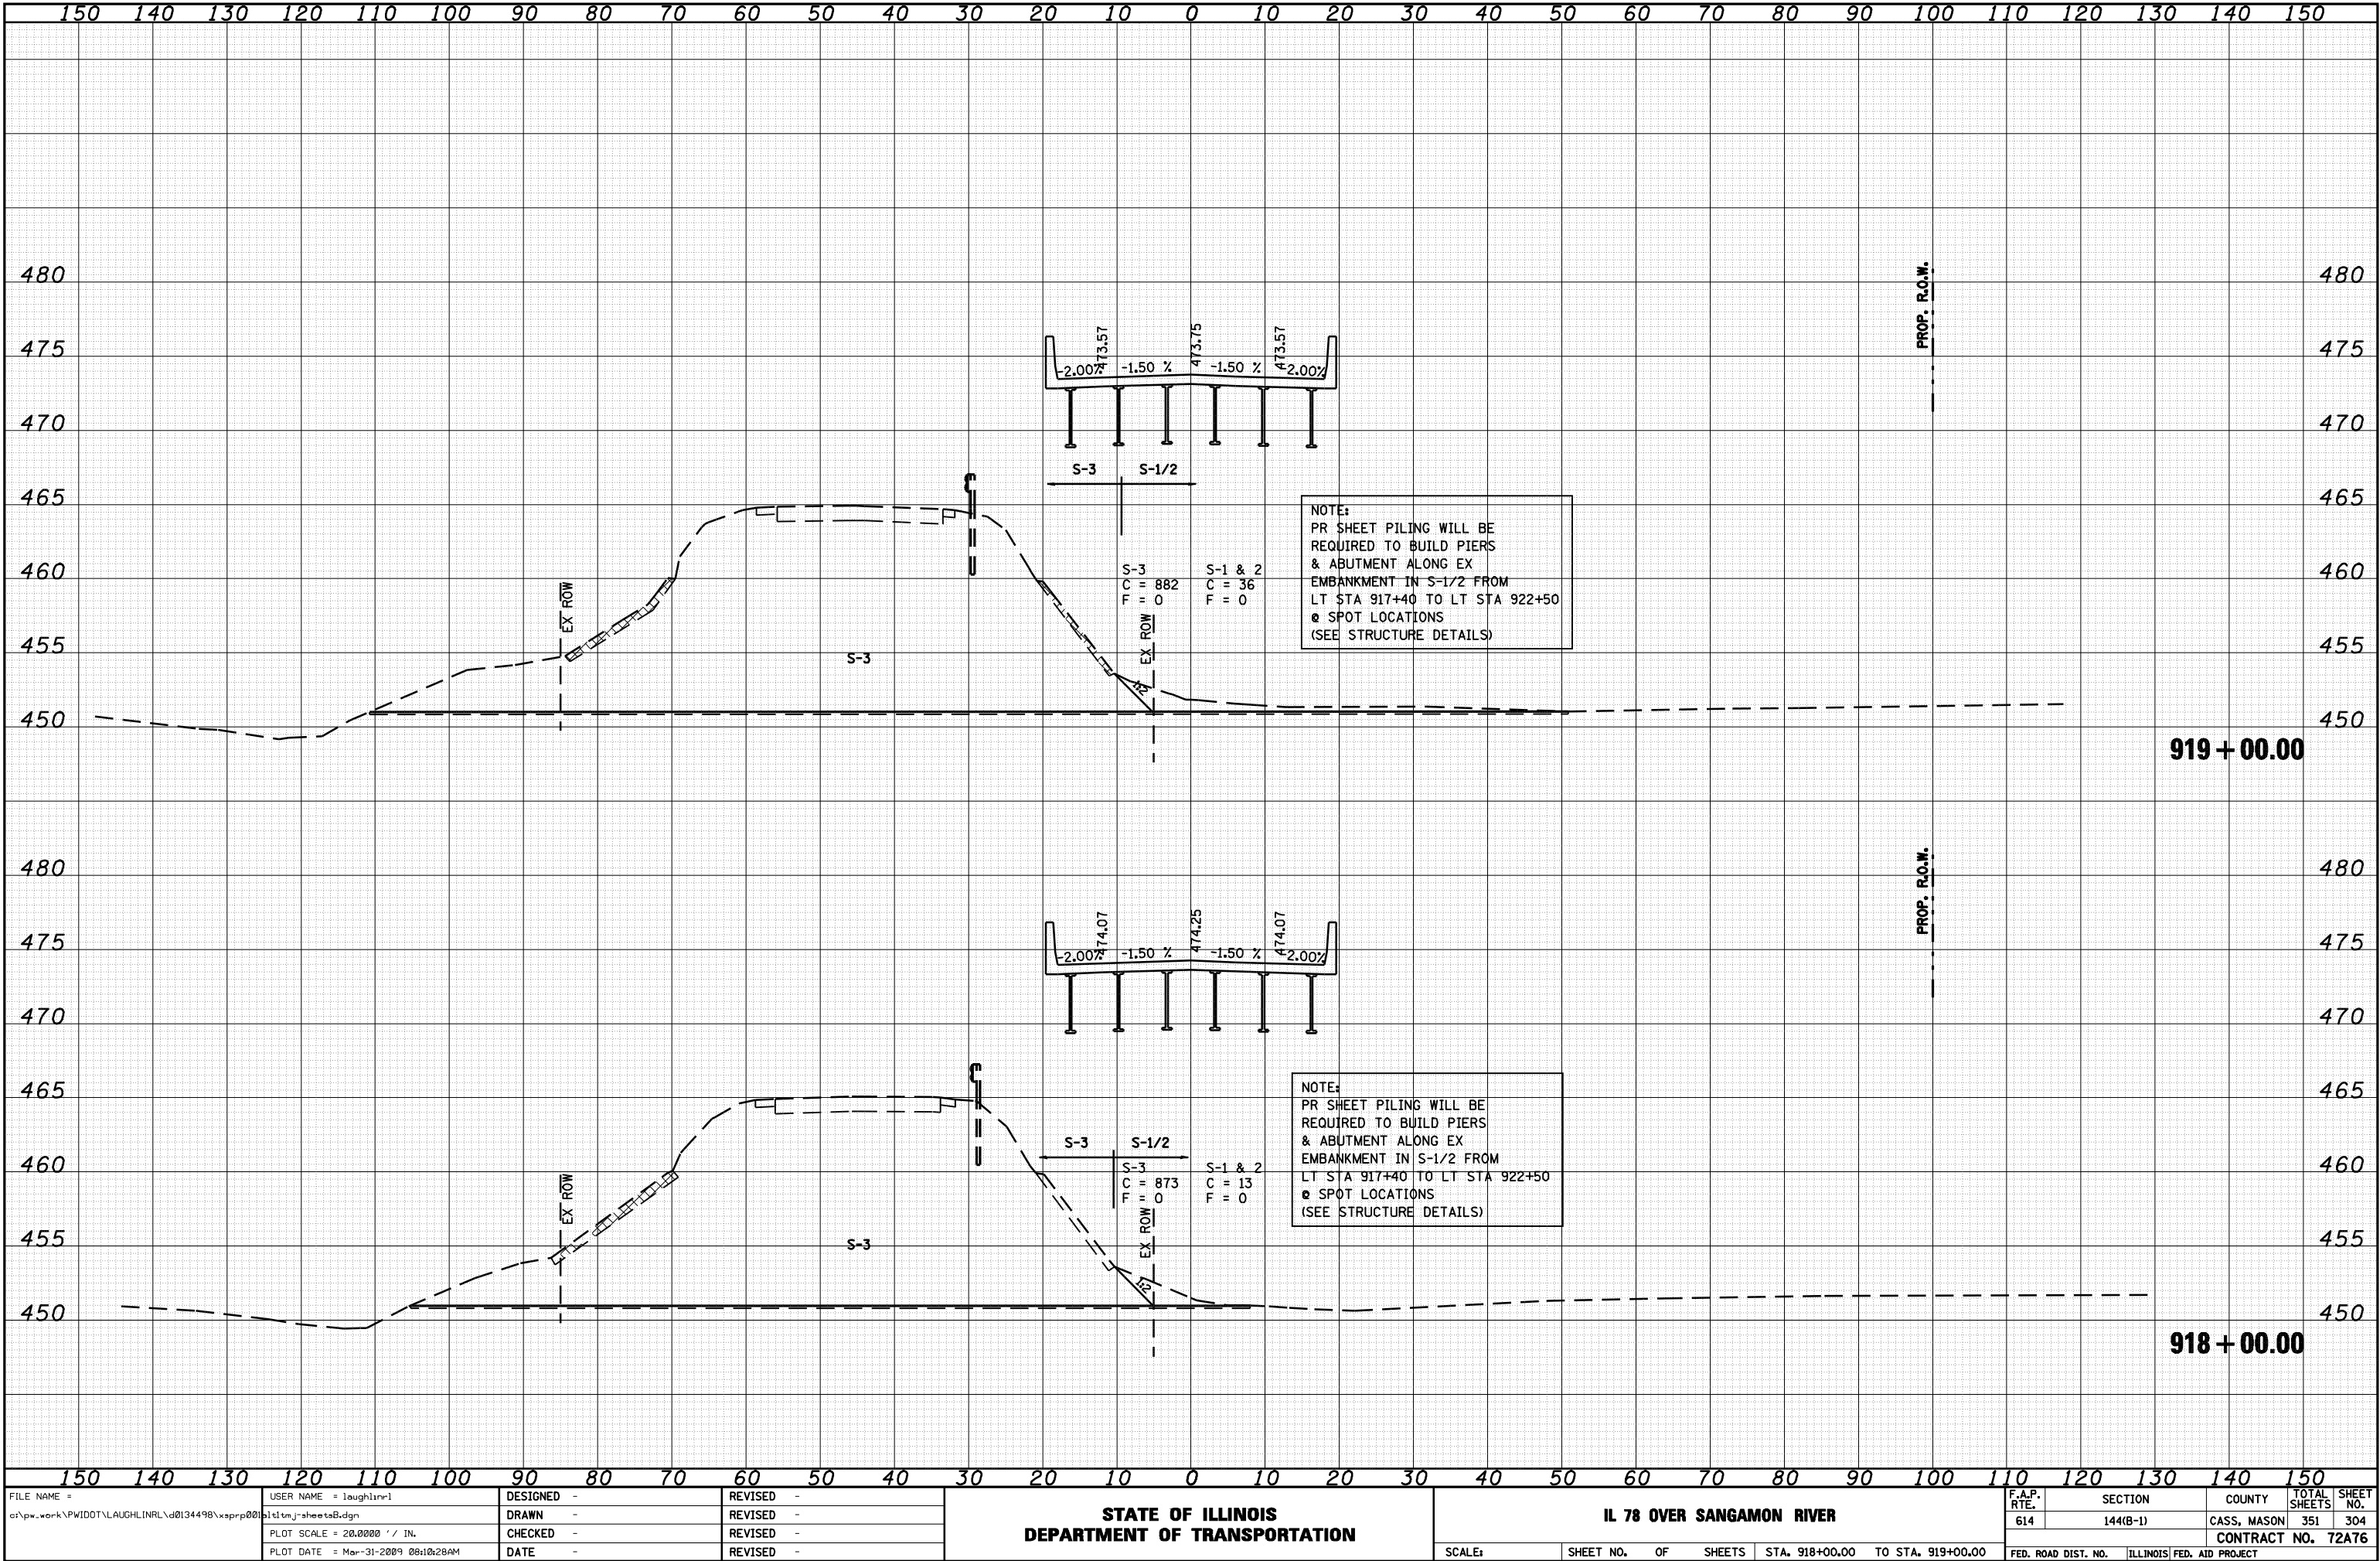

FILE NAME =	USER NAME = loughlinr1	DESIGNED -	REVISED -	STATE OF ILLINOIS DEPARTMENT OF TRANSPORTATION	IL 78 OVER SANGAMON RIVER				F.A.P. RTE.	SECTION	COUNTY	TOTAL SHEETS	SHEET NO.
c:\pwork\pwork\LAUGHLINR1\0134498\ssprp001\144(B-1)-sheetsB.dgn		DRAWN -	REVISED -						614	144(B-1)	CASS, MASON	351	304
PLOT SCALE = 20.0000' / IN.		CHECKED -	REVISED -						CONTRACT NO. 72A76				
PLOT DATE = Mar-31-2009 08:10:28AM		DATE -	REVISED -						FED. ROAD DIST. NO. ILLINOIS FED. AID PROJECT				
SCALE:									SHEET NO.	OF	SHEETS	STA. 918+00.00	TO STA. 919+00.00