


DATE	BY	SURVEYED	PLOTTED	TEMPLATE	AREAS CHECKED
		FINAL	NO.	NO.	NO.

DATE	BY	SURVEYED	PLOTTED	TEMPLATE	AREAS CHECKED
		ORIGINAL	NO.	NO.	NO.

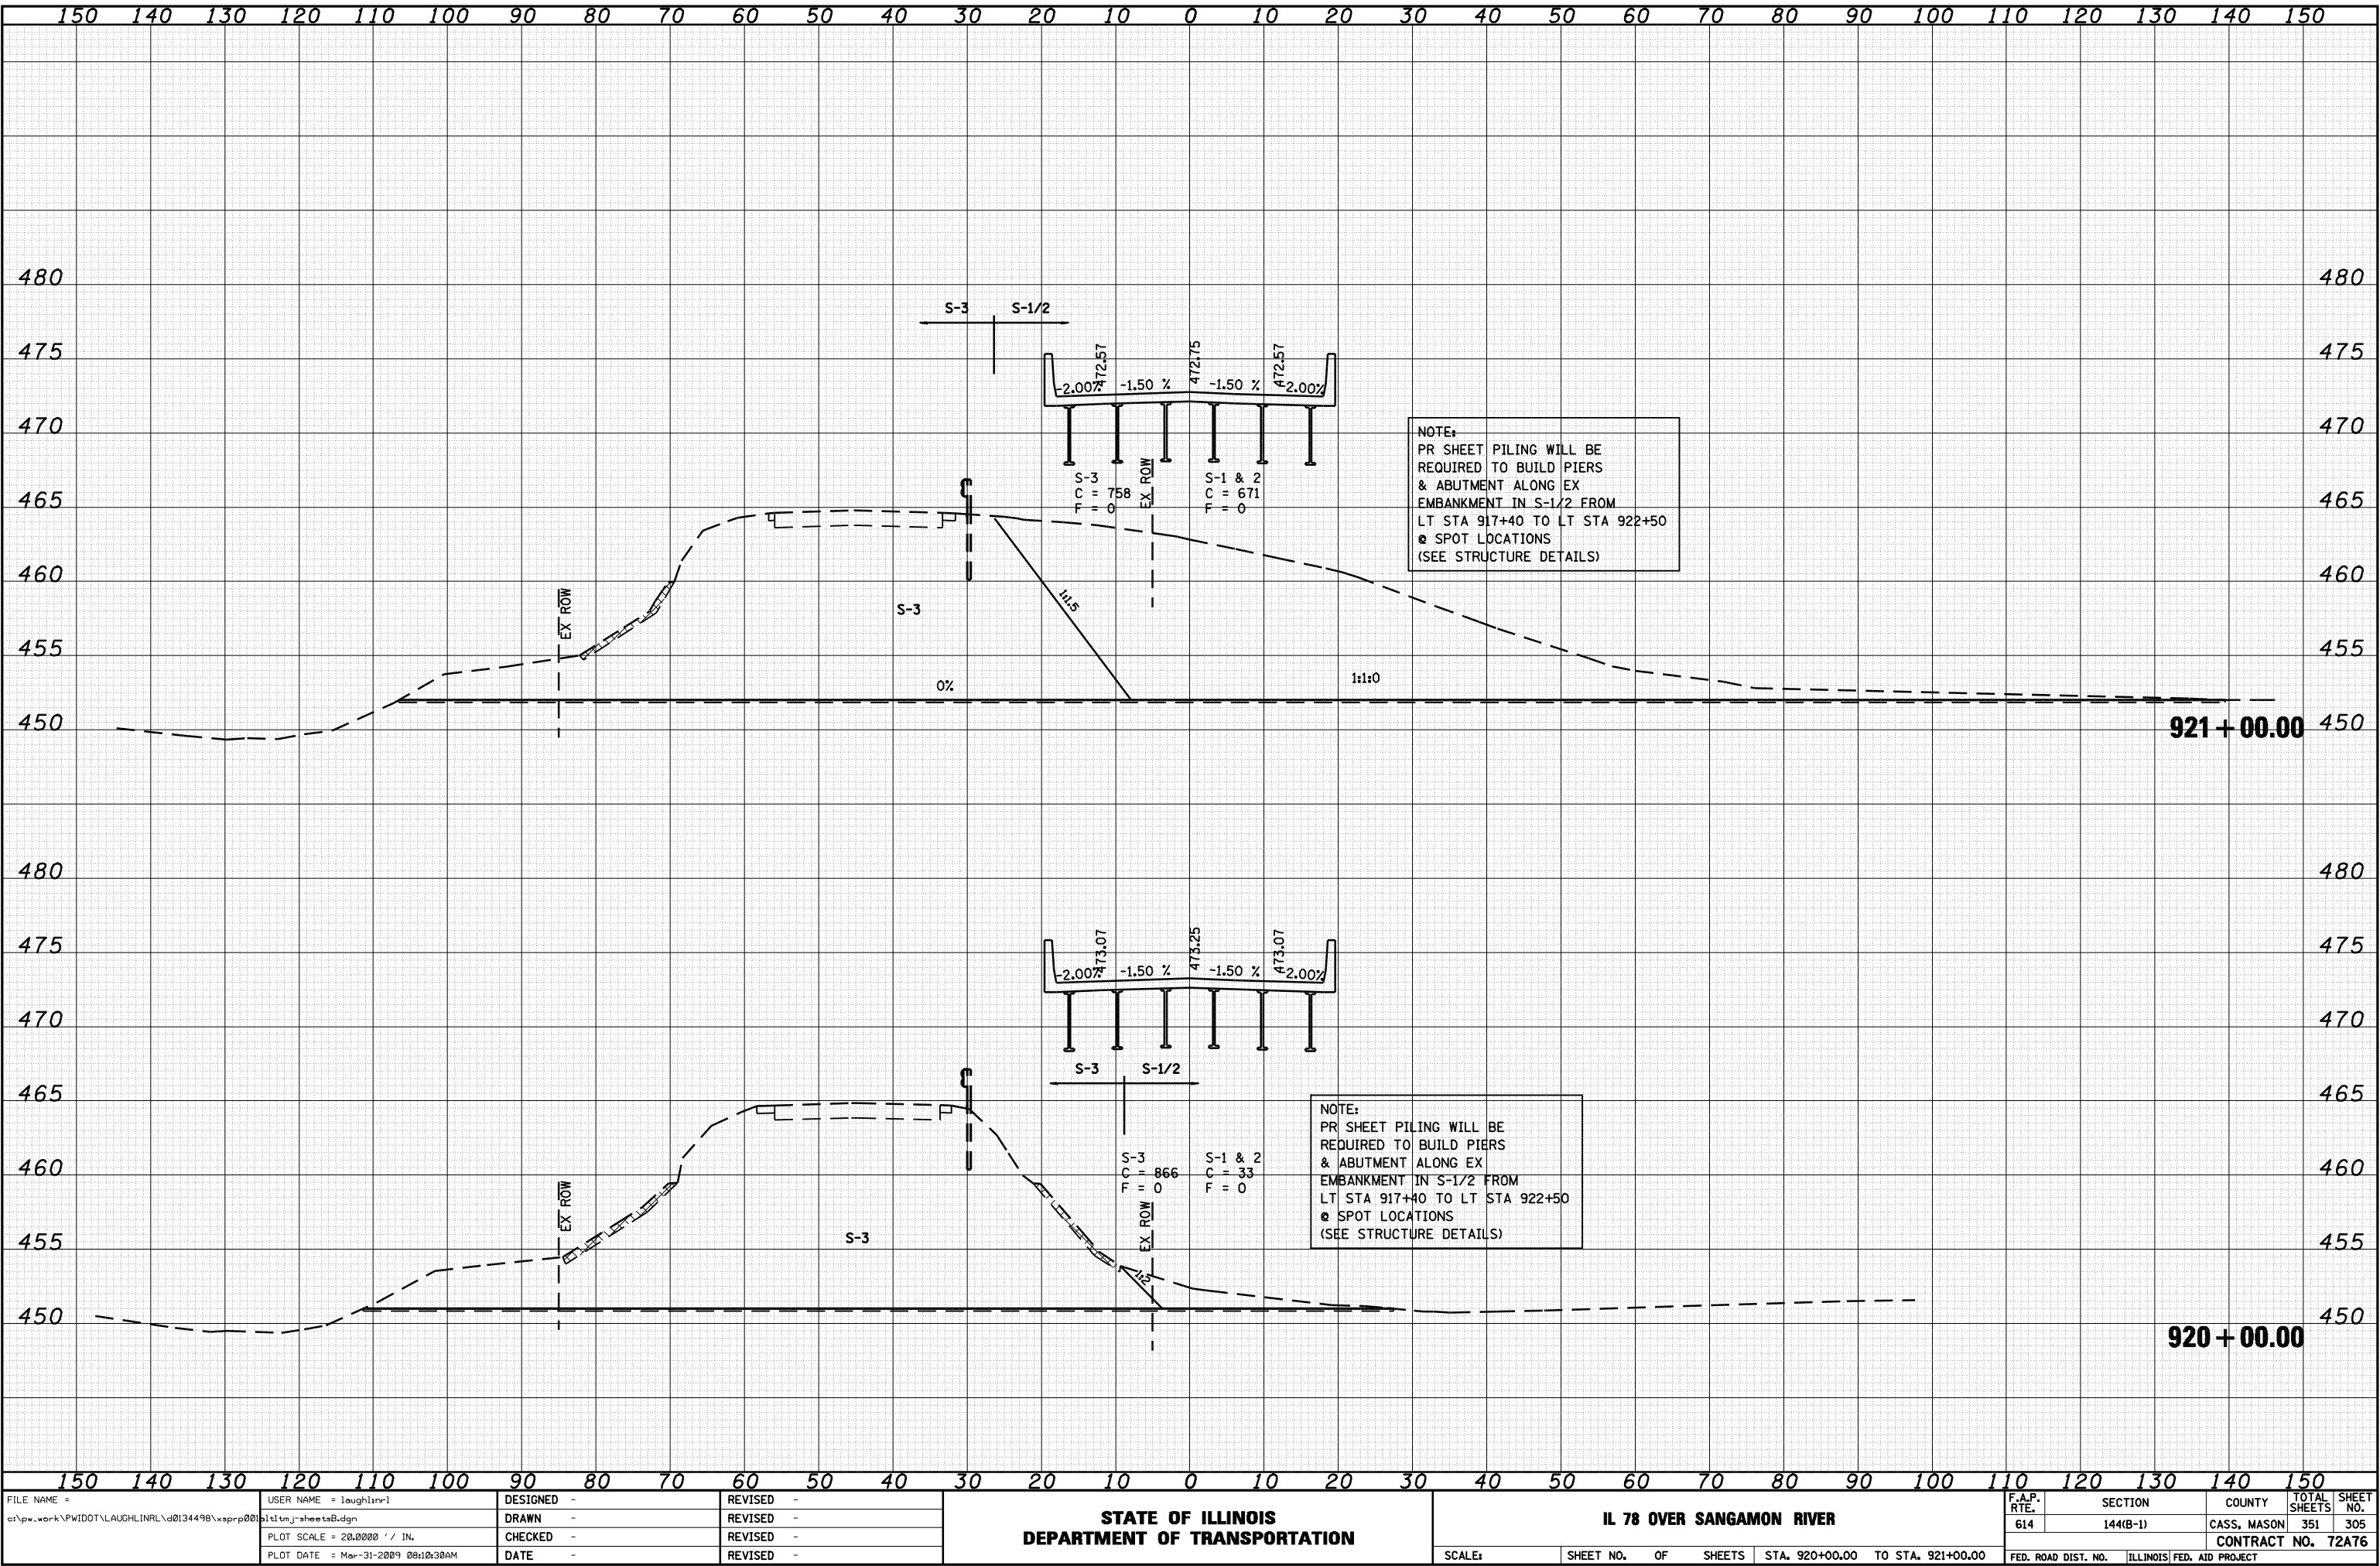

FILE NAME =	USER NAME = laughlinr1	DESIGNED -	REVISED -	STATE OF ILLINOIS DEPARTMENT OF TRANSPORTATION				IL 78 OVER SANGAMON RIVER				F.A.P. RTE.	SECTION	COUNTY	TOTAL SHEETS	SHEET NO.
c:\pwork\PWIDOT\LAUGHLINRL\d0134498\ssprp001\144(b-1)-sheetsB.dgn		DRAWN -	REVISED -									614	144(B-1)	CASS, MASON	351	305
PLOT SCALE = 20.0000 ' / IN.		CHECKED -	REVISED -									CONTRACT NO. 72A76				
PLOT DATE = Mar-31-2009 08:10:30AM		DATE -	REVISED -									FED. ROAD DIST. NO.	ILLINOIS	FED. AID PROJECT		
SCALE:												SHEET NO.	OF	SHEETS	STA. 920+00.00	TO STA. 921+00.00