


FINAL	SURVEYED	DATE
SURVEY	PLOTTED	BY
NOTE BOOK	TEMPLATE	
NO.	AREAS CHECKED	

ORIGINAL	SURVEYED	DATE
SURVEY	PLOTTED	BY
NOTE BOOK	TEMPLATE	
NO.	AREAS CHECKED	

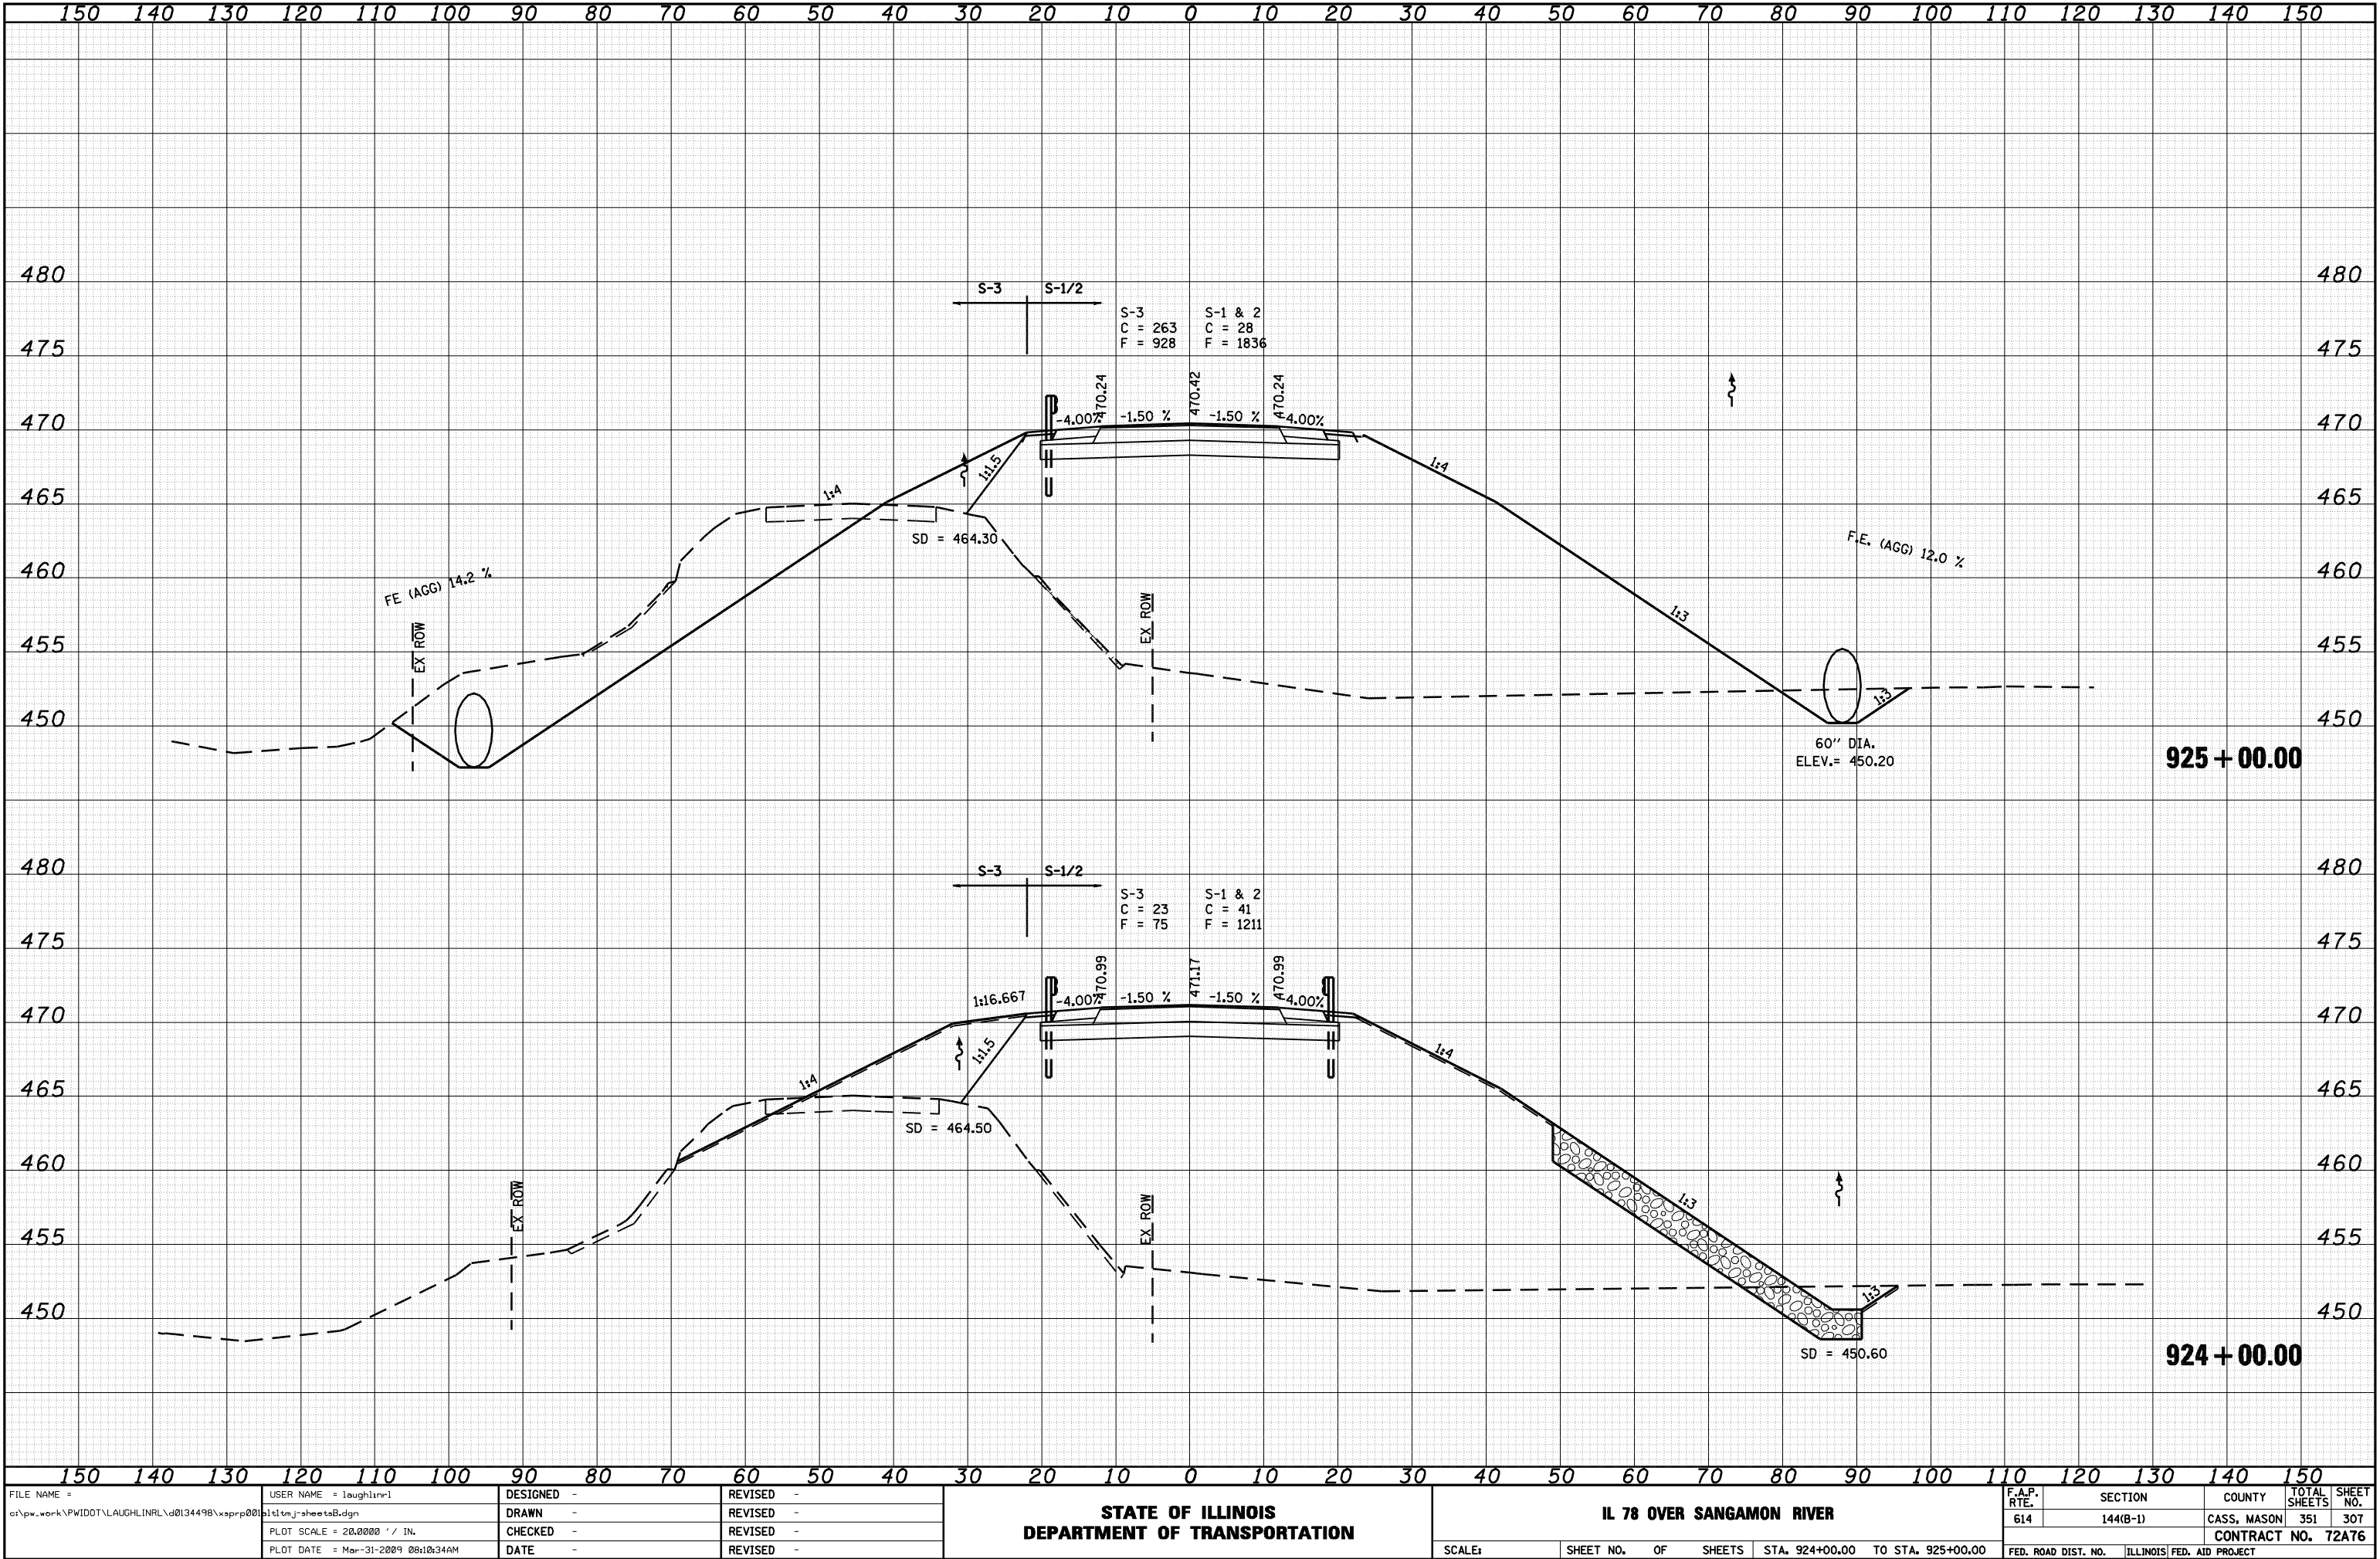

FILE NAME =	USER NAME = laughlinr1	DESIGNED -	REVISED -	STATE OF ILLINOIS DEPARTMENT OF TRANSPORTATION				IL 78 OVER SANGAMON RIVER				F.A.P. RTE.	SECTION	COUNTY	TOTAL SHEETS	SHEET NO.
c:\pwork\PWIDOT\LAUGHLINRL\d0134498\ssprp001\tdm-j-sheetsB.dgn		DRAWN -	REVISED -									614	144(B-1)	CASS, MASON	351	307
PLOT SCALE = 20.0000' / IN.		CHECKED -	REVISED -									CONTRACT NO. 72A76				
PLOT DATE = Mar-31-2009 08:10:34AM		DATE -	REVISED -									FED. ROAD DIST. NO.	ILLINOIS	FED. AID PROJECT		
SCALE:				SHEET NO. OF SHEETS				STA. 924+00.00 TO STA. 925+00.00								