


FINAL	SURVEYED	DATE
SURVEY	PLOTTED	BY
NOTE BOOK	TEMPLATE	
NO.	AREAS CHECKED	

ORIGINAL	SURVEYED	DATE
SURVEY	PLOTTED	BY
NOTE BOOK	TEMPLATE	
NO.	AREAS CHECKED	

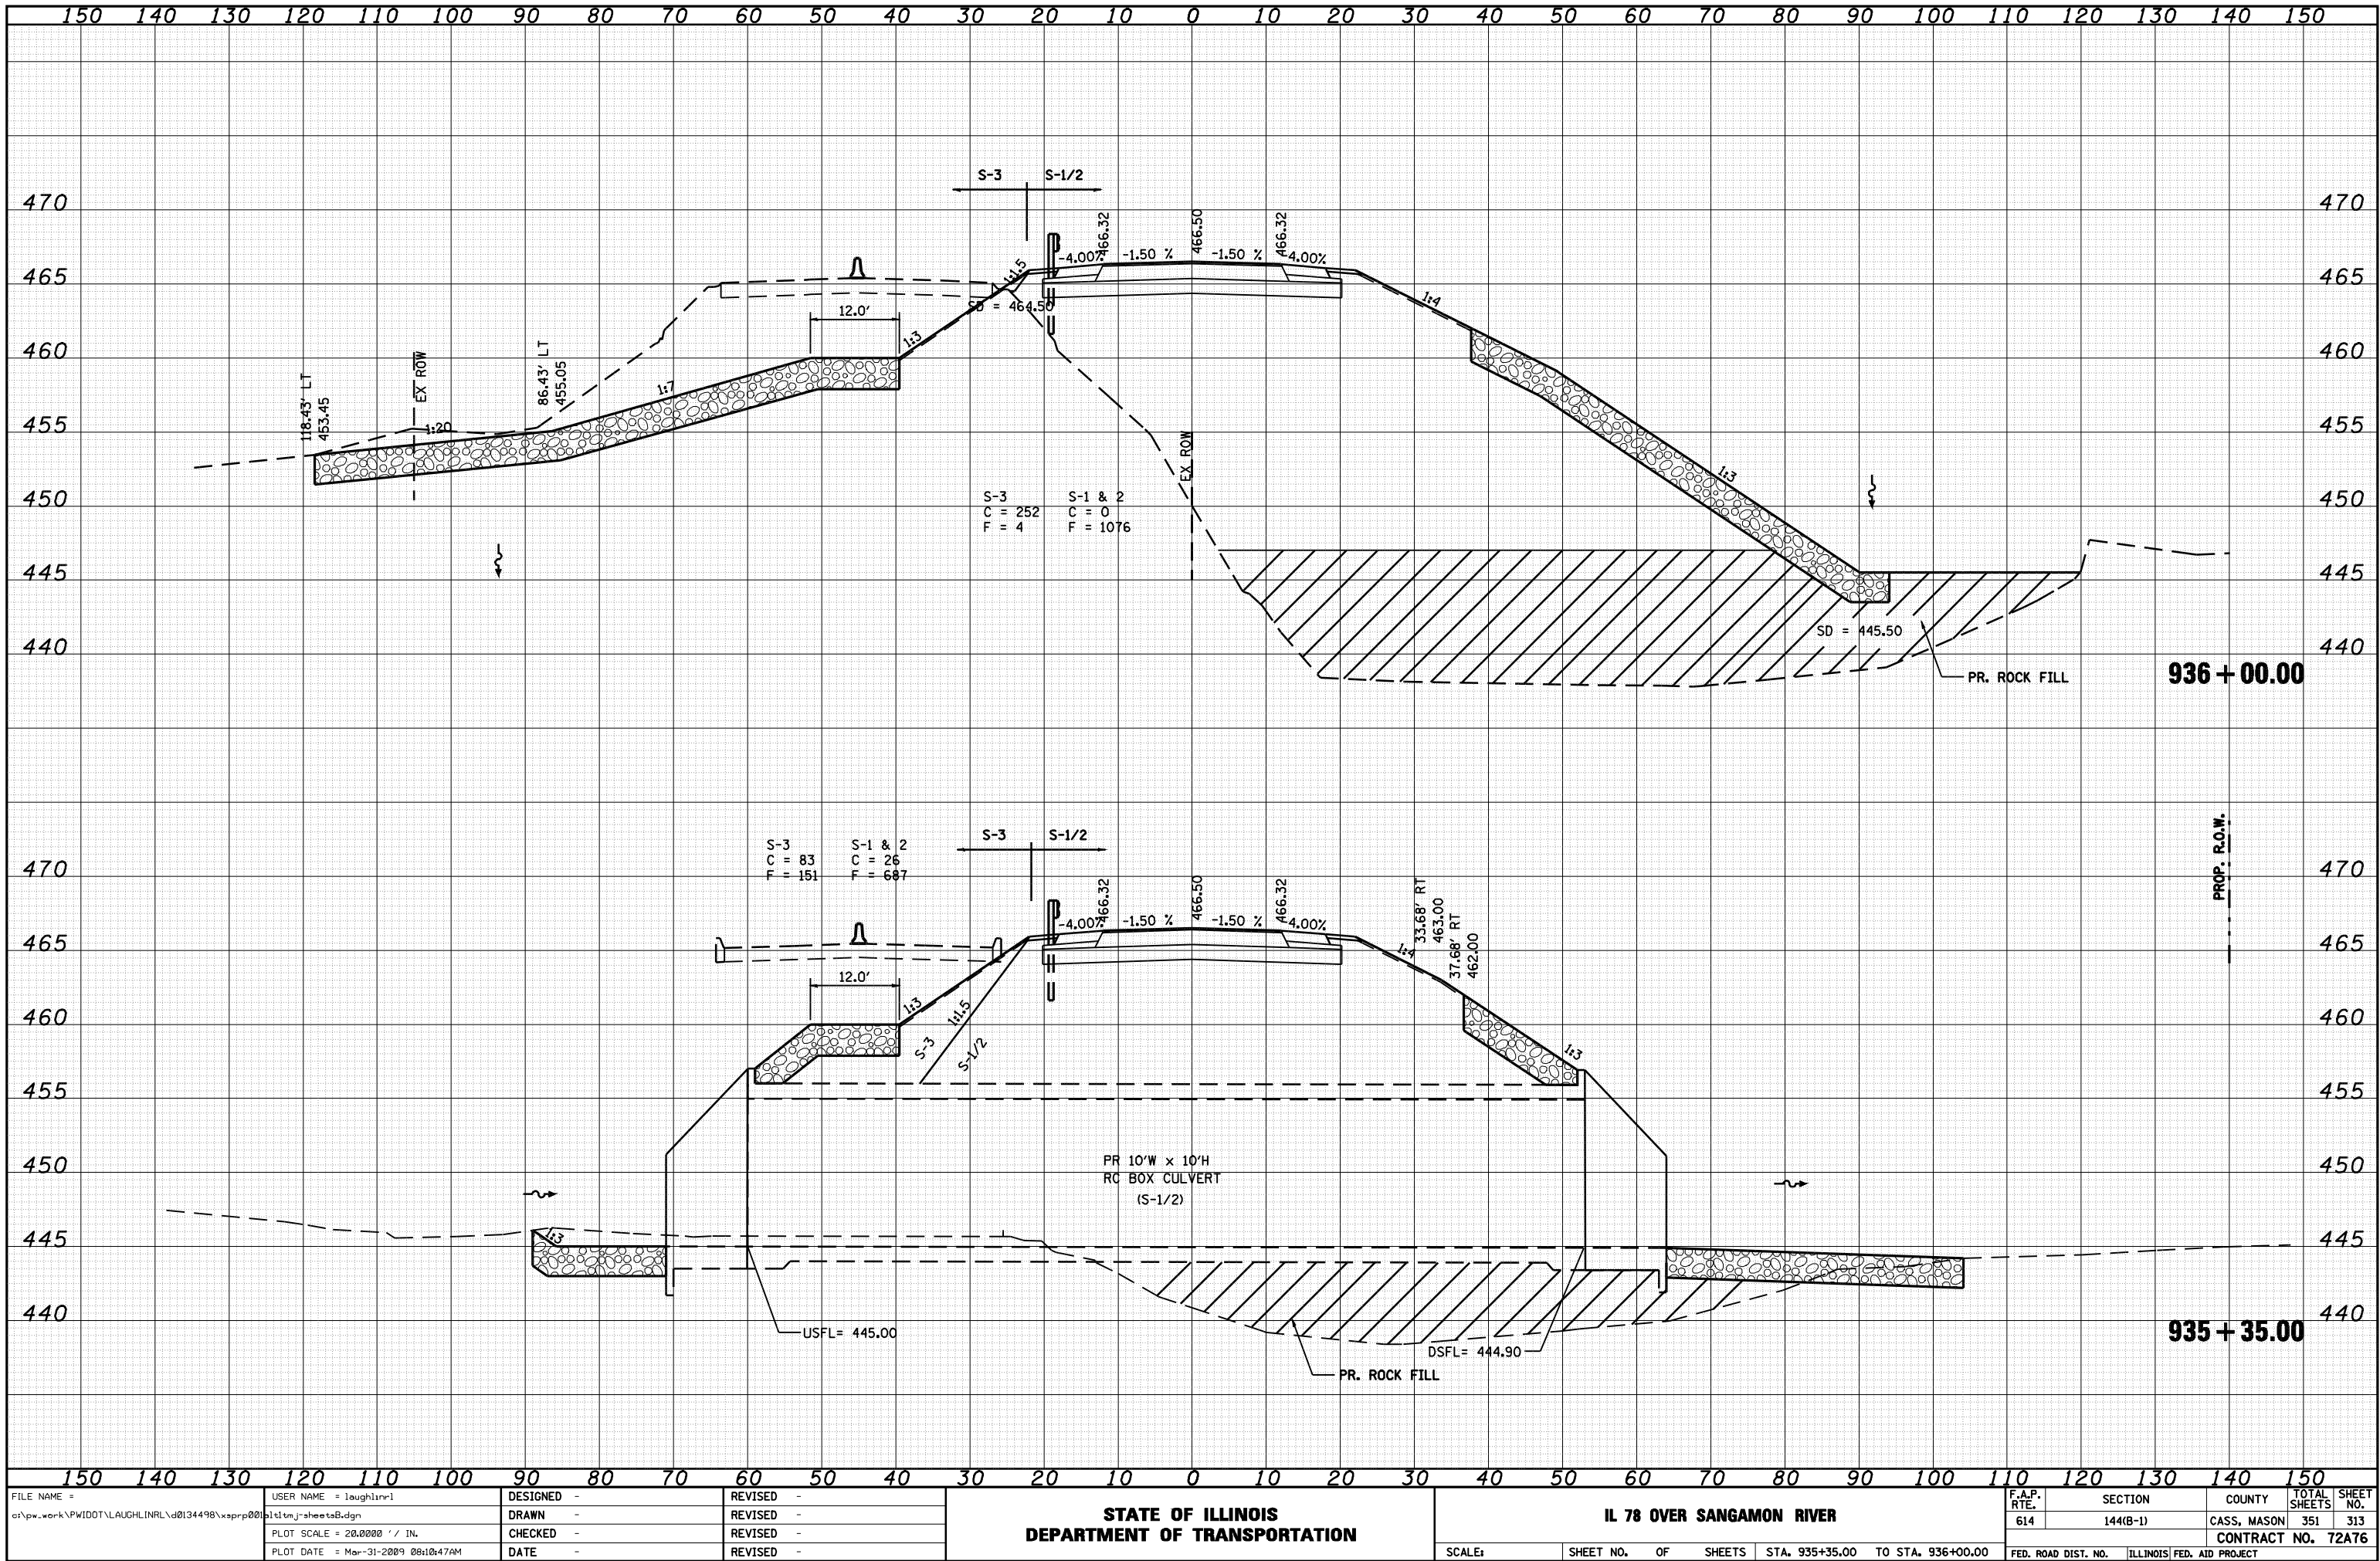

FILE NAME =	USER NAME = laughlinr1	DESIGNED -	REVISED -	STATE OF ILLINOIS DEPARTMENT OF TRANSPORTATION	IL 78 OVER SANGAMON RIVER					F.A.P. RTE.	SECTION	COUNTY	TOTAL SHEETS	SHEET NO.
c:\pw_work\PWIDOT\LAUGHLINRL\d0134498\ssprp001\14141-j-sheetsB.dgn		DRAWN -	REVISED -							614	144(B-1)	CASS, MASON	351	313
PLOT SCALE = 20.0000' / IN.		CHECKED -	REVISED -							CONTRACT NO. 72A76				
PLOT DATE = Mar-31-2009 08:10:47AM		DATE -	REVISED -							FED. ROAD DIST. NO. ILLINOIS FED. AID PROJECT				
SCALE:										SHEET NO.	OF	SHEETS	STA. 935+35.00	TO STA. 936+00.00