


FINAL	SURVEYED	BY	DATE
SURVEY	PLOTTED		
NOTE BOOK	TEMPLATE		
NO.	AREAS CHECKED		

ORIGINAL	SURVEYED	BY	DATE
SURVEY	PLOTTED		
NOTE BOOK	TEMPLATE		
NO.	AREAS CHECKED		

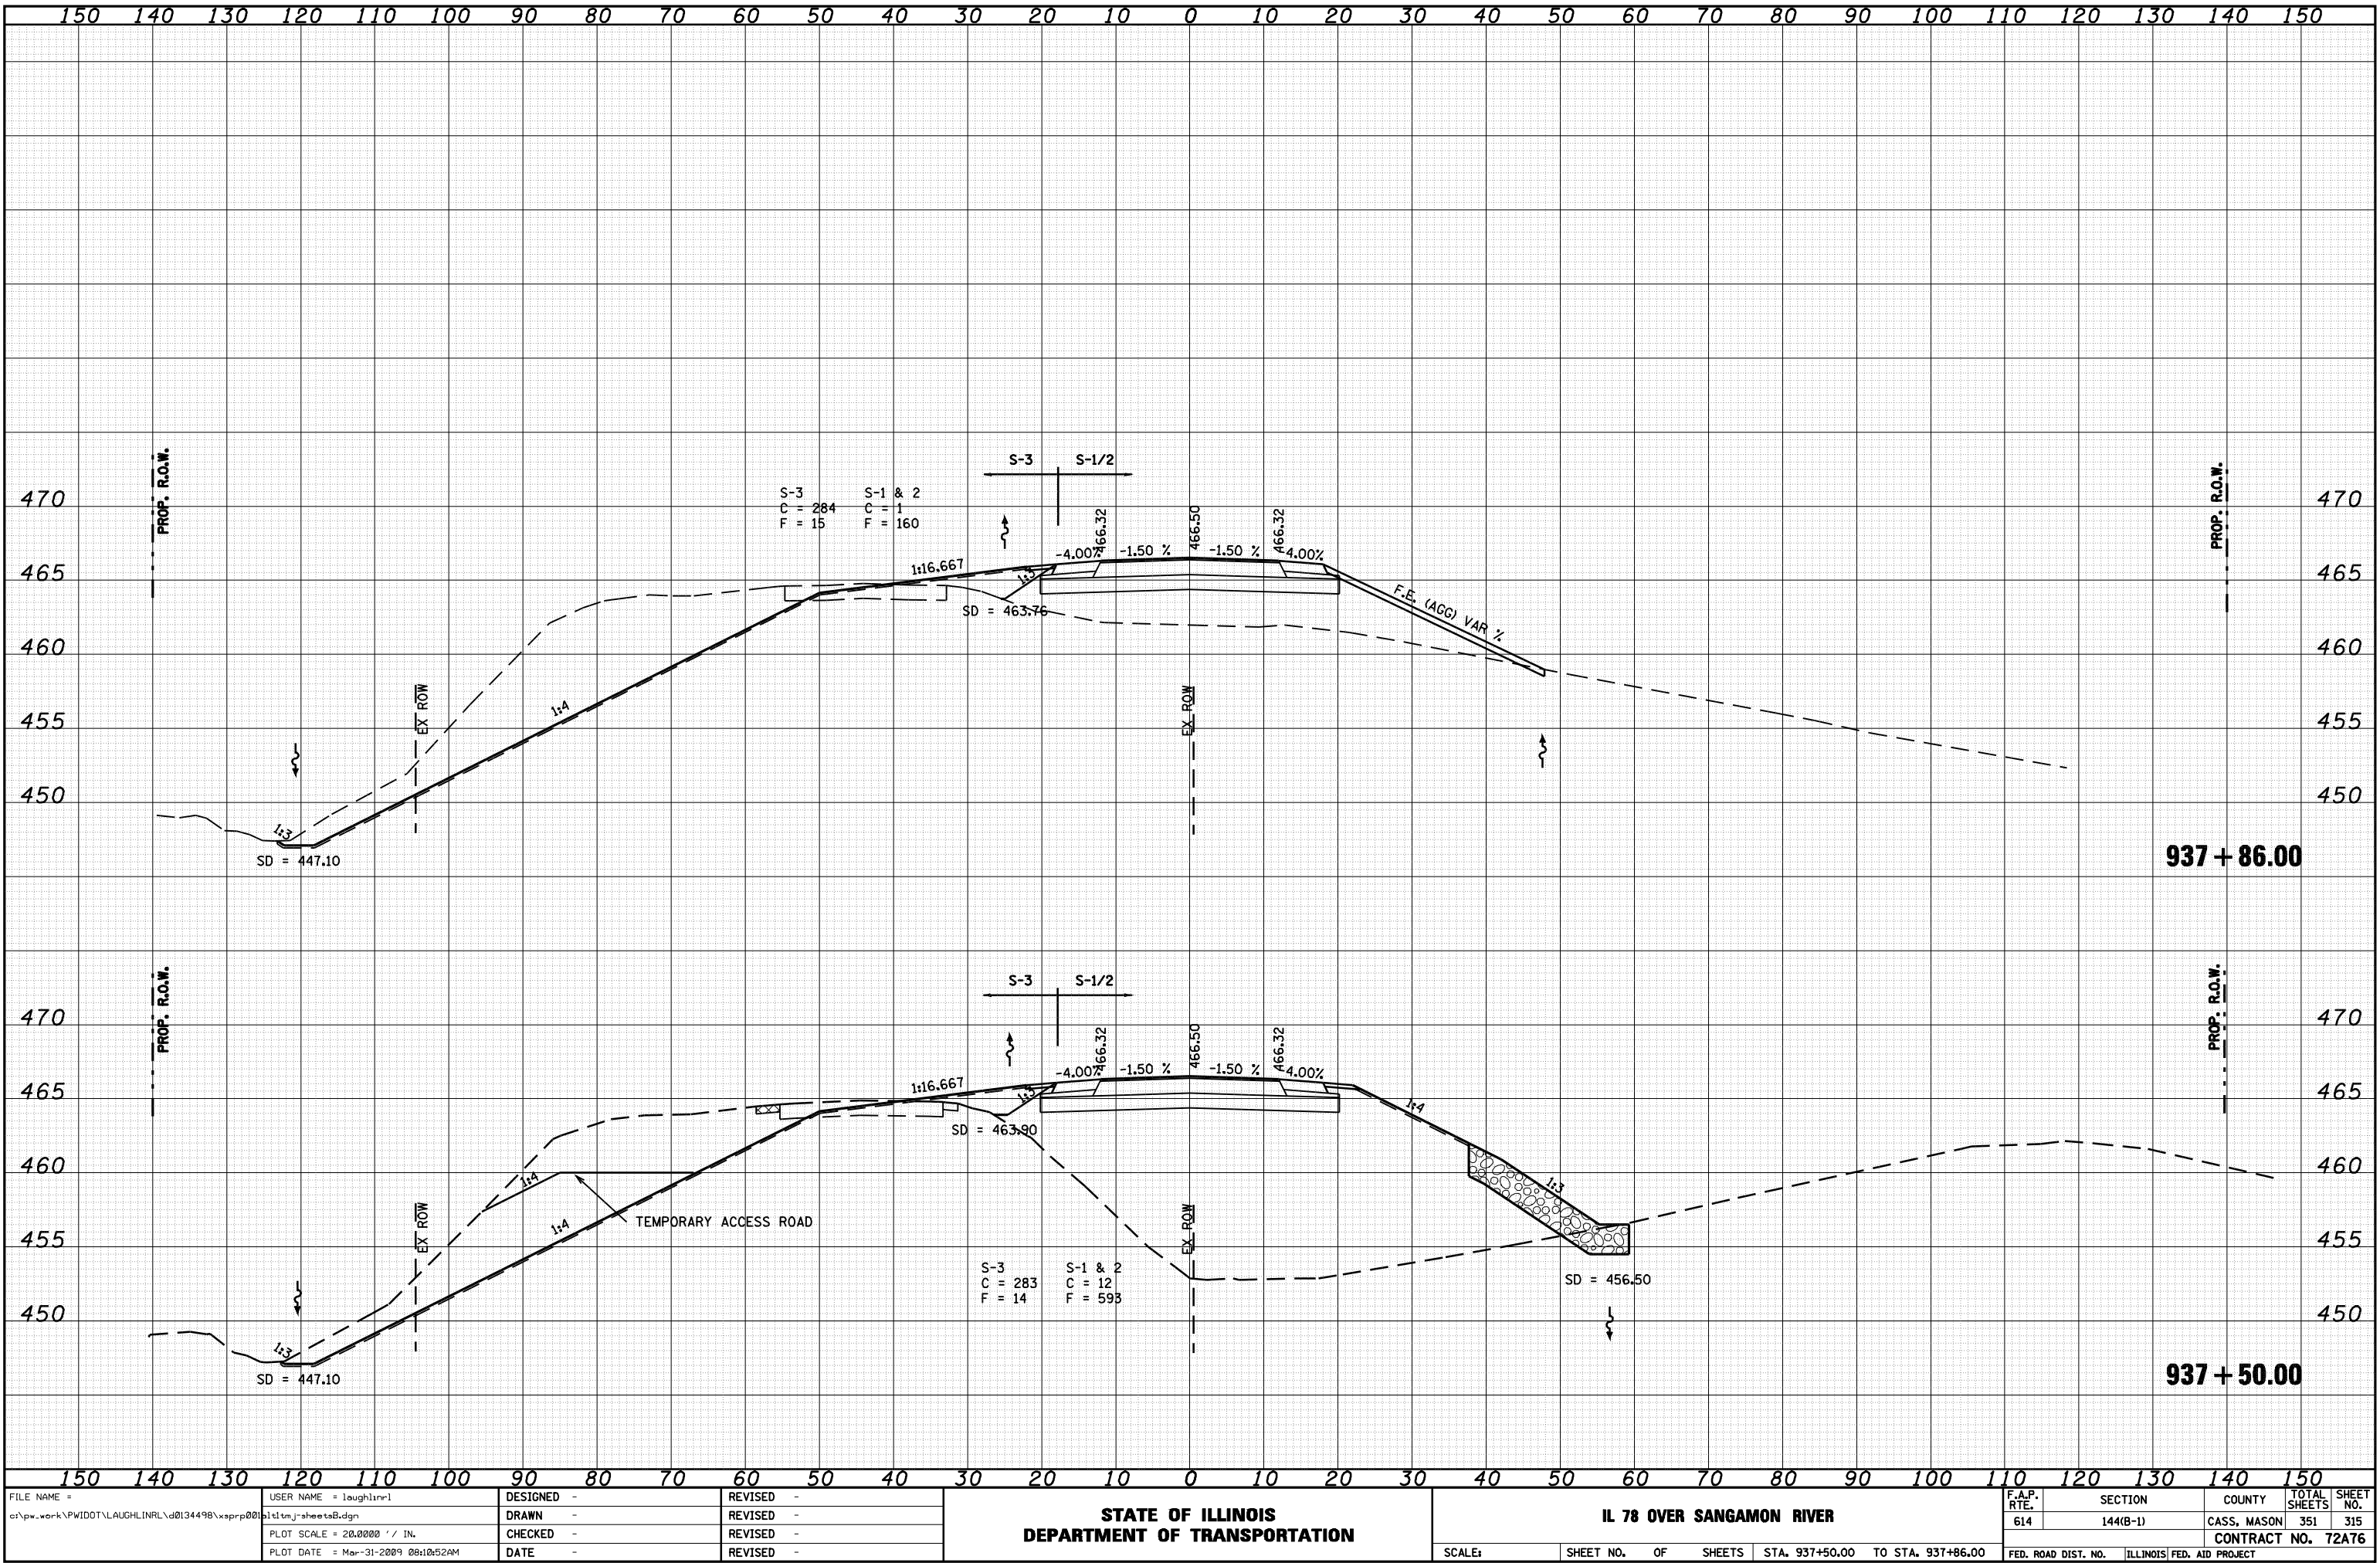

FILE NAME =	USER NAME = loughlinr1	DESIGNED -	REVISED -	STATE OF ILLINOIS DEPARTMENT OF TRANSPORTATION	IL 78 OVER SANGAMON RIVER				F.A.P. RTE.	SECTION	COUNTY	TOTAL SHEETS	SHEET NO.
c:\pwork\pwork\LAUGHLINRL\d0134498\ssprp001\tdm-j-sheetsB.dgn		DRAWN -	REVISED -						614	144(B-1)	CASS, MASON	351	315
		CHECKED -	REVISED -						CONTRACT NO. 72A76				
		DATE -	REVISED -										
PLOT SCALE = 20.0000 ' / IN.									SCALE:				
PLOT DATE = Mar-31-2009 08:10:52AM									SHEET NO. OF SHEETS STA. 937+50.00 TO STA. 937+86.00				
									FED. ROAD DIST. NO. ILLINOIS FED. AID PROJECT				