


SURFACE PAINTED HOLDING POSITION SIGN DETAIL
 TAXIWAY F SHORT OF RUNWAY 6-24
 NOT TO SCALE

NOTE: GRID SHOWN FOR PROPER SIZING OF INSCRIPTIONS
 - NOT TO BE PAINTED. GRID SPACING IS 0.45 FEET.

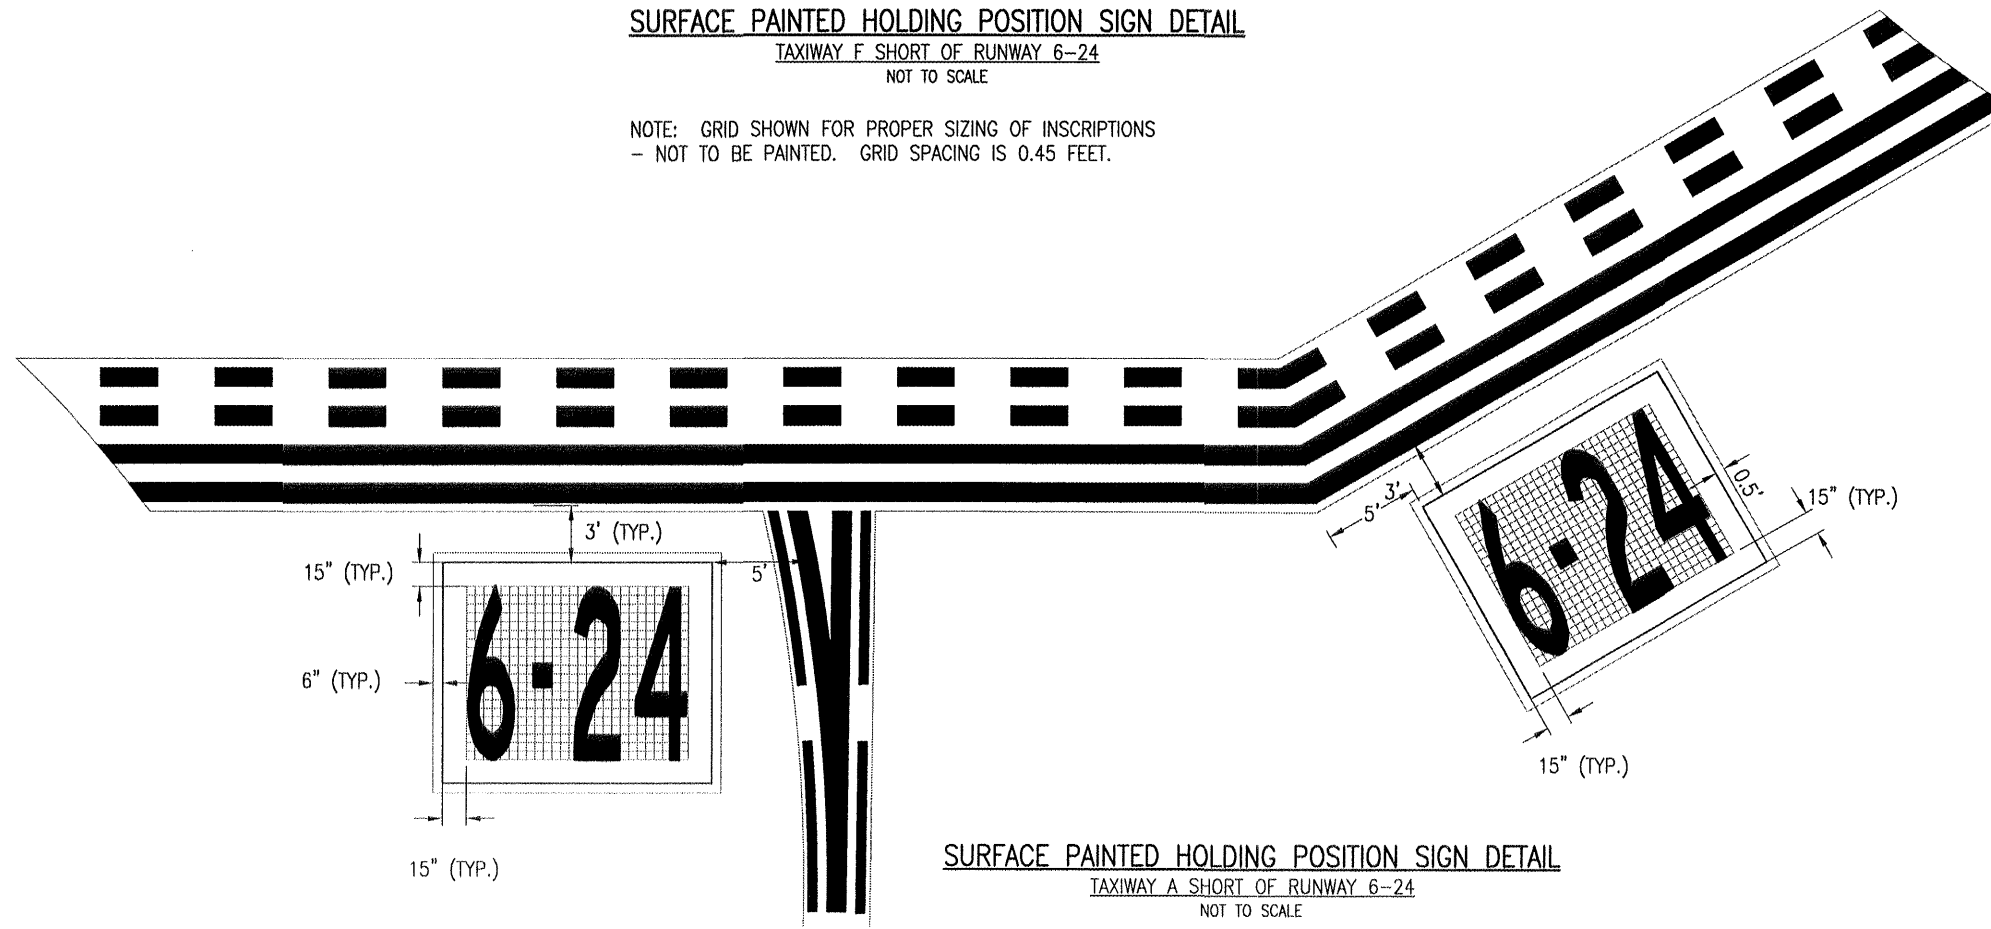

SURFACE PAINTED HOLDING POSITION SIGN DETAIL
 TAXIWAY A SHORT OF RUNWAY 6-24
 NOT TO SCALE

NOTE: GRID SHOWN FOR PROPER SIZING OF INSCRIPTIONS
 - NOT TO BE PAINTED. GRID SPACING IS 0.45 FEET.

DATE	REVISION	BY

SOUTHERN ILLINOIS AIRPORT
 MURPHYSBORO / CARBONDALE, ILLINOIS

SIA
 SOUTHERN ILLINOIS AIRPORT

IL PROJ.: MDH-3892 A.I.P. PROJ.: 3-17-0009-B29

Hanson Project No. 0840067D_0800	File Name: R-553MRK.DWG	Scale: NOT TO SCALE	Date: 01/26/09
LAYOUT	JSL	04/03/09	
DRAWN	JSL	01/26/09	
REVIEWED	CAH	04/10/09	

HANSON

Hanson Professional Services, Inc.
 1525 South Sixth Street
 Springfield, Illinois 62703-2886
 Offices Nationwide

REHABILITATE
 TAXIWAY "B"

PROPOSED SURFACE PAINTED
 HOLDING POSITION MARKING
 SIGN DETAILS